
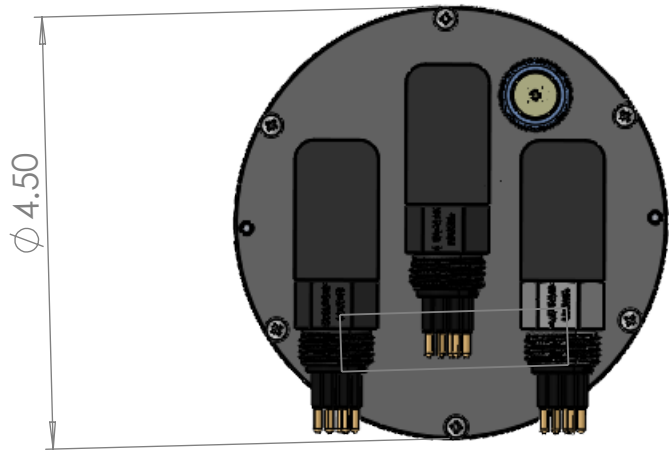


THE INFORMATION CONTAINED IN THIS DRAWING IS THE SOLE PROPERTY OF MBARI. ANY REPRODUCTION IN PART OR WHOLE WITHOUT THE WRITTEN PERMISSION OF MBARI IS PROHIBITED.

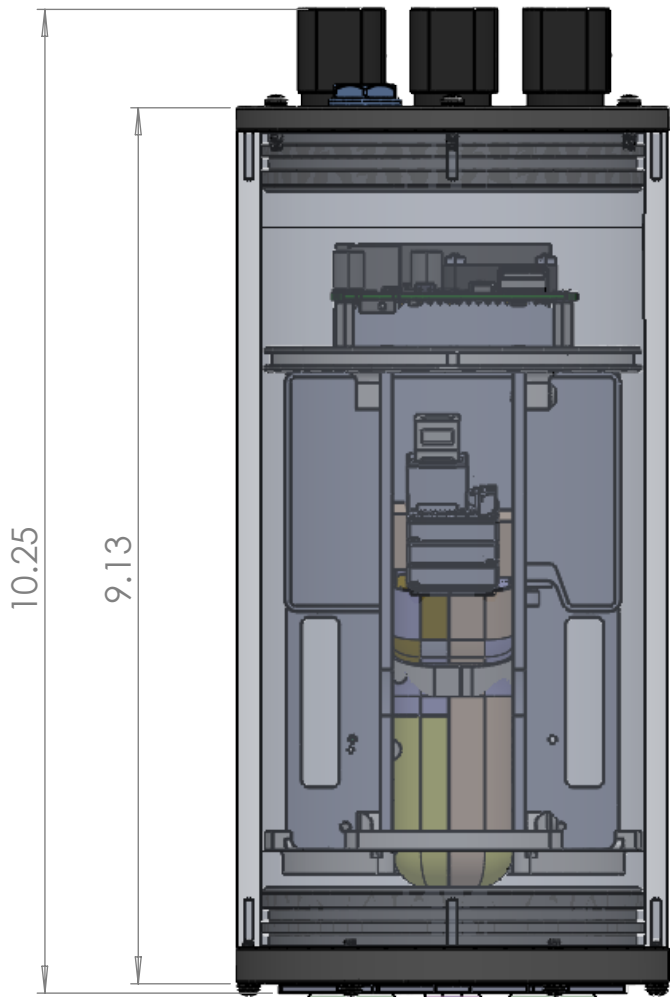

FILE LOCATION:

\\atlas\ProjectLibrary\902204_CoMPAS\ME.Drawings\MiniHSI\HSI-And-Spec-In-Custom-Housing\A-100221996-MiniHSI-CustomHousing

BILL OF MATERIALS									
Shop / Q.C.		UNLESS OTHERWISE SPECIFIED TOLERANCES ARE:				APPROVALS	DATE	Monterey Bay Aquarium Research Institute MBARI 7700 Sandholdt RD. Moss Landing, CA 95039 PH: (831) 775-1700	
Inspector		1 PLACE DIM ±1/16	2 PLACE DIM ±.02	3 PLACE DIM ±.005	ANGLES ±1°	DRAWN P. Roberts			
Shop Foreman		1. DIMENSIONS ARE IN INCHES 2. DIMENSION LIMITS HELD AFTER PLATING. 3. REMOVE BURRS AND SHARP EDGES .015 MAX. 4. MACHINED FILLET RADII .0150-.030. 5. MACHINED DIAMETERS ON A COMMON CENTERLINE CONCENTRIC WITHIN .005 6. PERPENDICULARITY & PARALLELISM OF MACHINED SURFACES .002 PER INCH, MAX .012 INCHES FOR SINGLE SURFACE.				ENGINEER P. ROBERTS			
Engineer						CHECKED P. ROBERTS			
NEXT ASSY Description	NEXT ASSY Number					PROJECT NO. 902204			
Application		DO NOT SCALE DRAWING				PROJECT CoMPAS		A-100221996-MiniHSI-CustomHousing	
						WEIGHT		SIZE B	DWG. NO.
								SCALE	REV. ANY
									SHEET 1 OF 1