
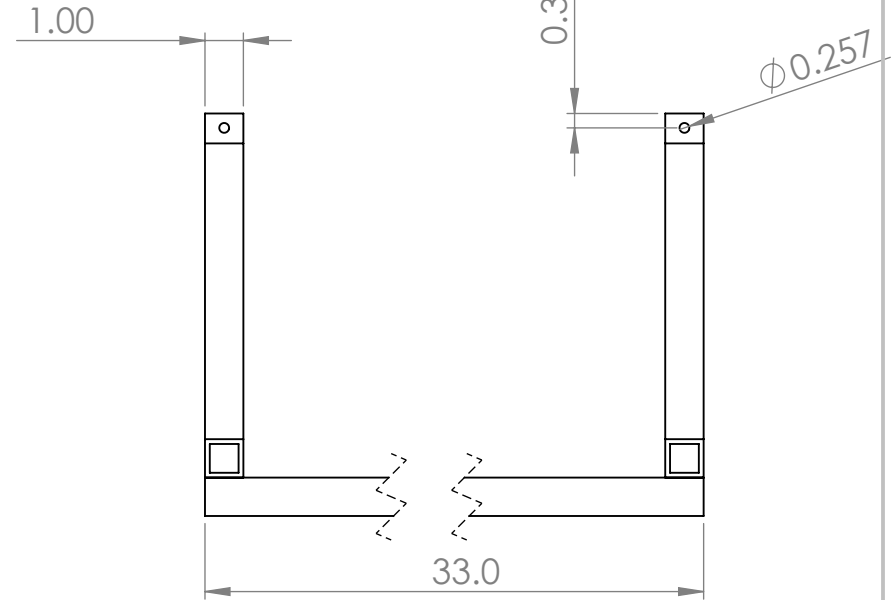
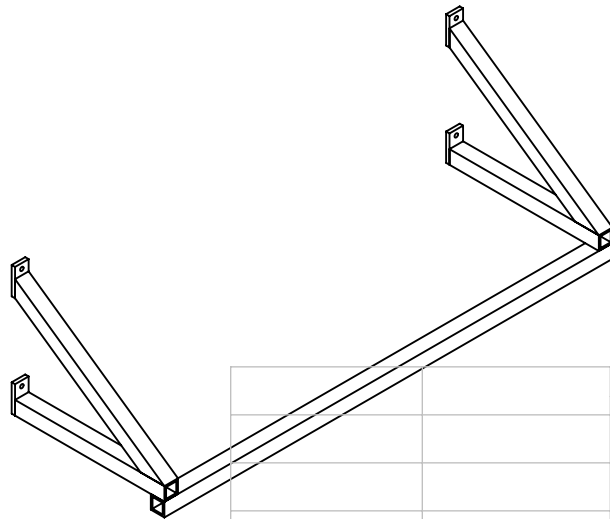


B

A

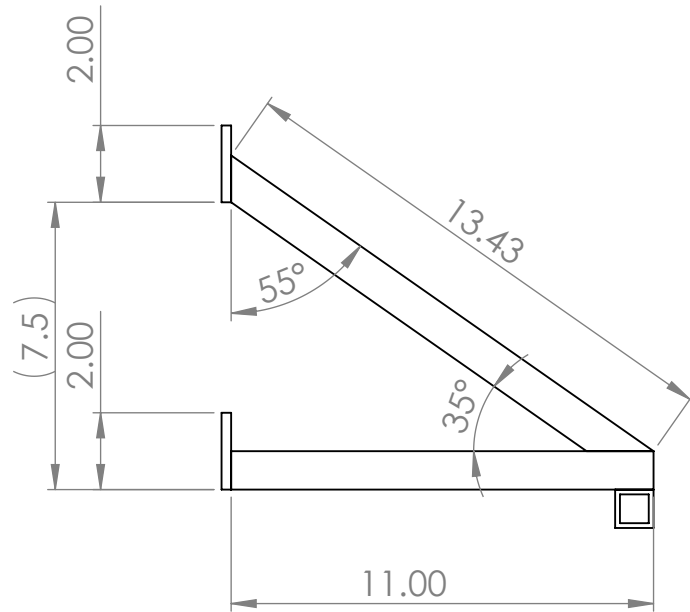

6061-T6 aluminum
1"x1"x1/8" square tubing
Weight: 3.6 lb

PROPRIETARY AND CONFIDENTIAL
THE INFORMATION CONTAINED IN THIS DRAWING IS THE SOLE PROPERTY OF <INSERT COMPANY NAME HERE>. ANY REPRODUCTION IN PART OR AS A WHOLE WITHOUT THE WRITTEN PERMISSION OF <INSERT COMPANY NAME HERE> IS PROHIBITED.

UNLESS OTHERWISE SPECIFIED:	
DIMENSIONS ARE IN INCHES	
TOLERANCES:	
FRACTIONAL $\pm$	
ANGULAR: MACH $\pm$ BEND $\pm$	
TWO PLACE DECIMAL $\pm$	
THREE PLACE DECIMAL $\pm$	
INTERPRET GEOMETRIC TOLERANCING PER:	
MATERIAL	
Material <not specified>	
FINISH	
NEXT ASSY	USED ON
APPLICATION	
DO NOT SCALE DRAWING	

	NAME	DATE	TITLE:		
DRAWN					
CHECKED					
ENG APPR.					
MFG APPR.					
Q.A.			REV		
COMMENTS:					
SIZE	DWG. NO.		REV		
A			Rear_Bumper		
SCALE: 1:10			WEIGHT: 3.59		
			SHEET 1 OF 1		

2

1

B

A