


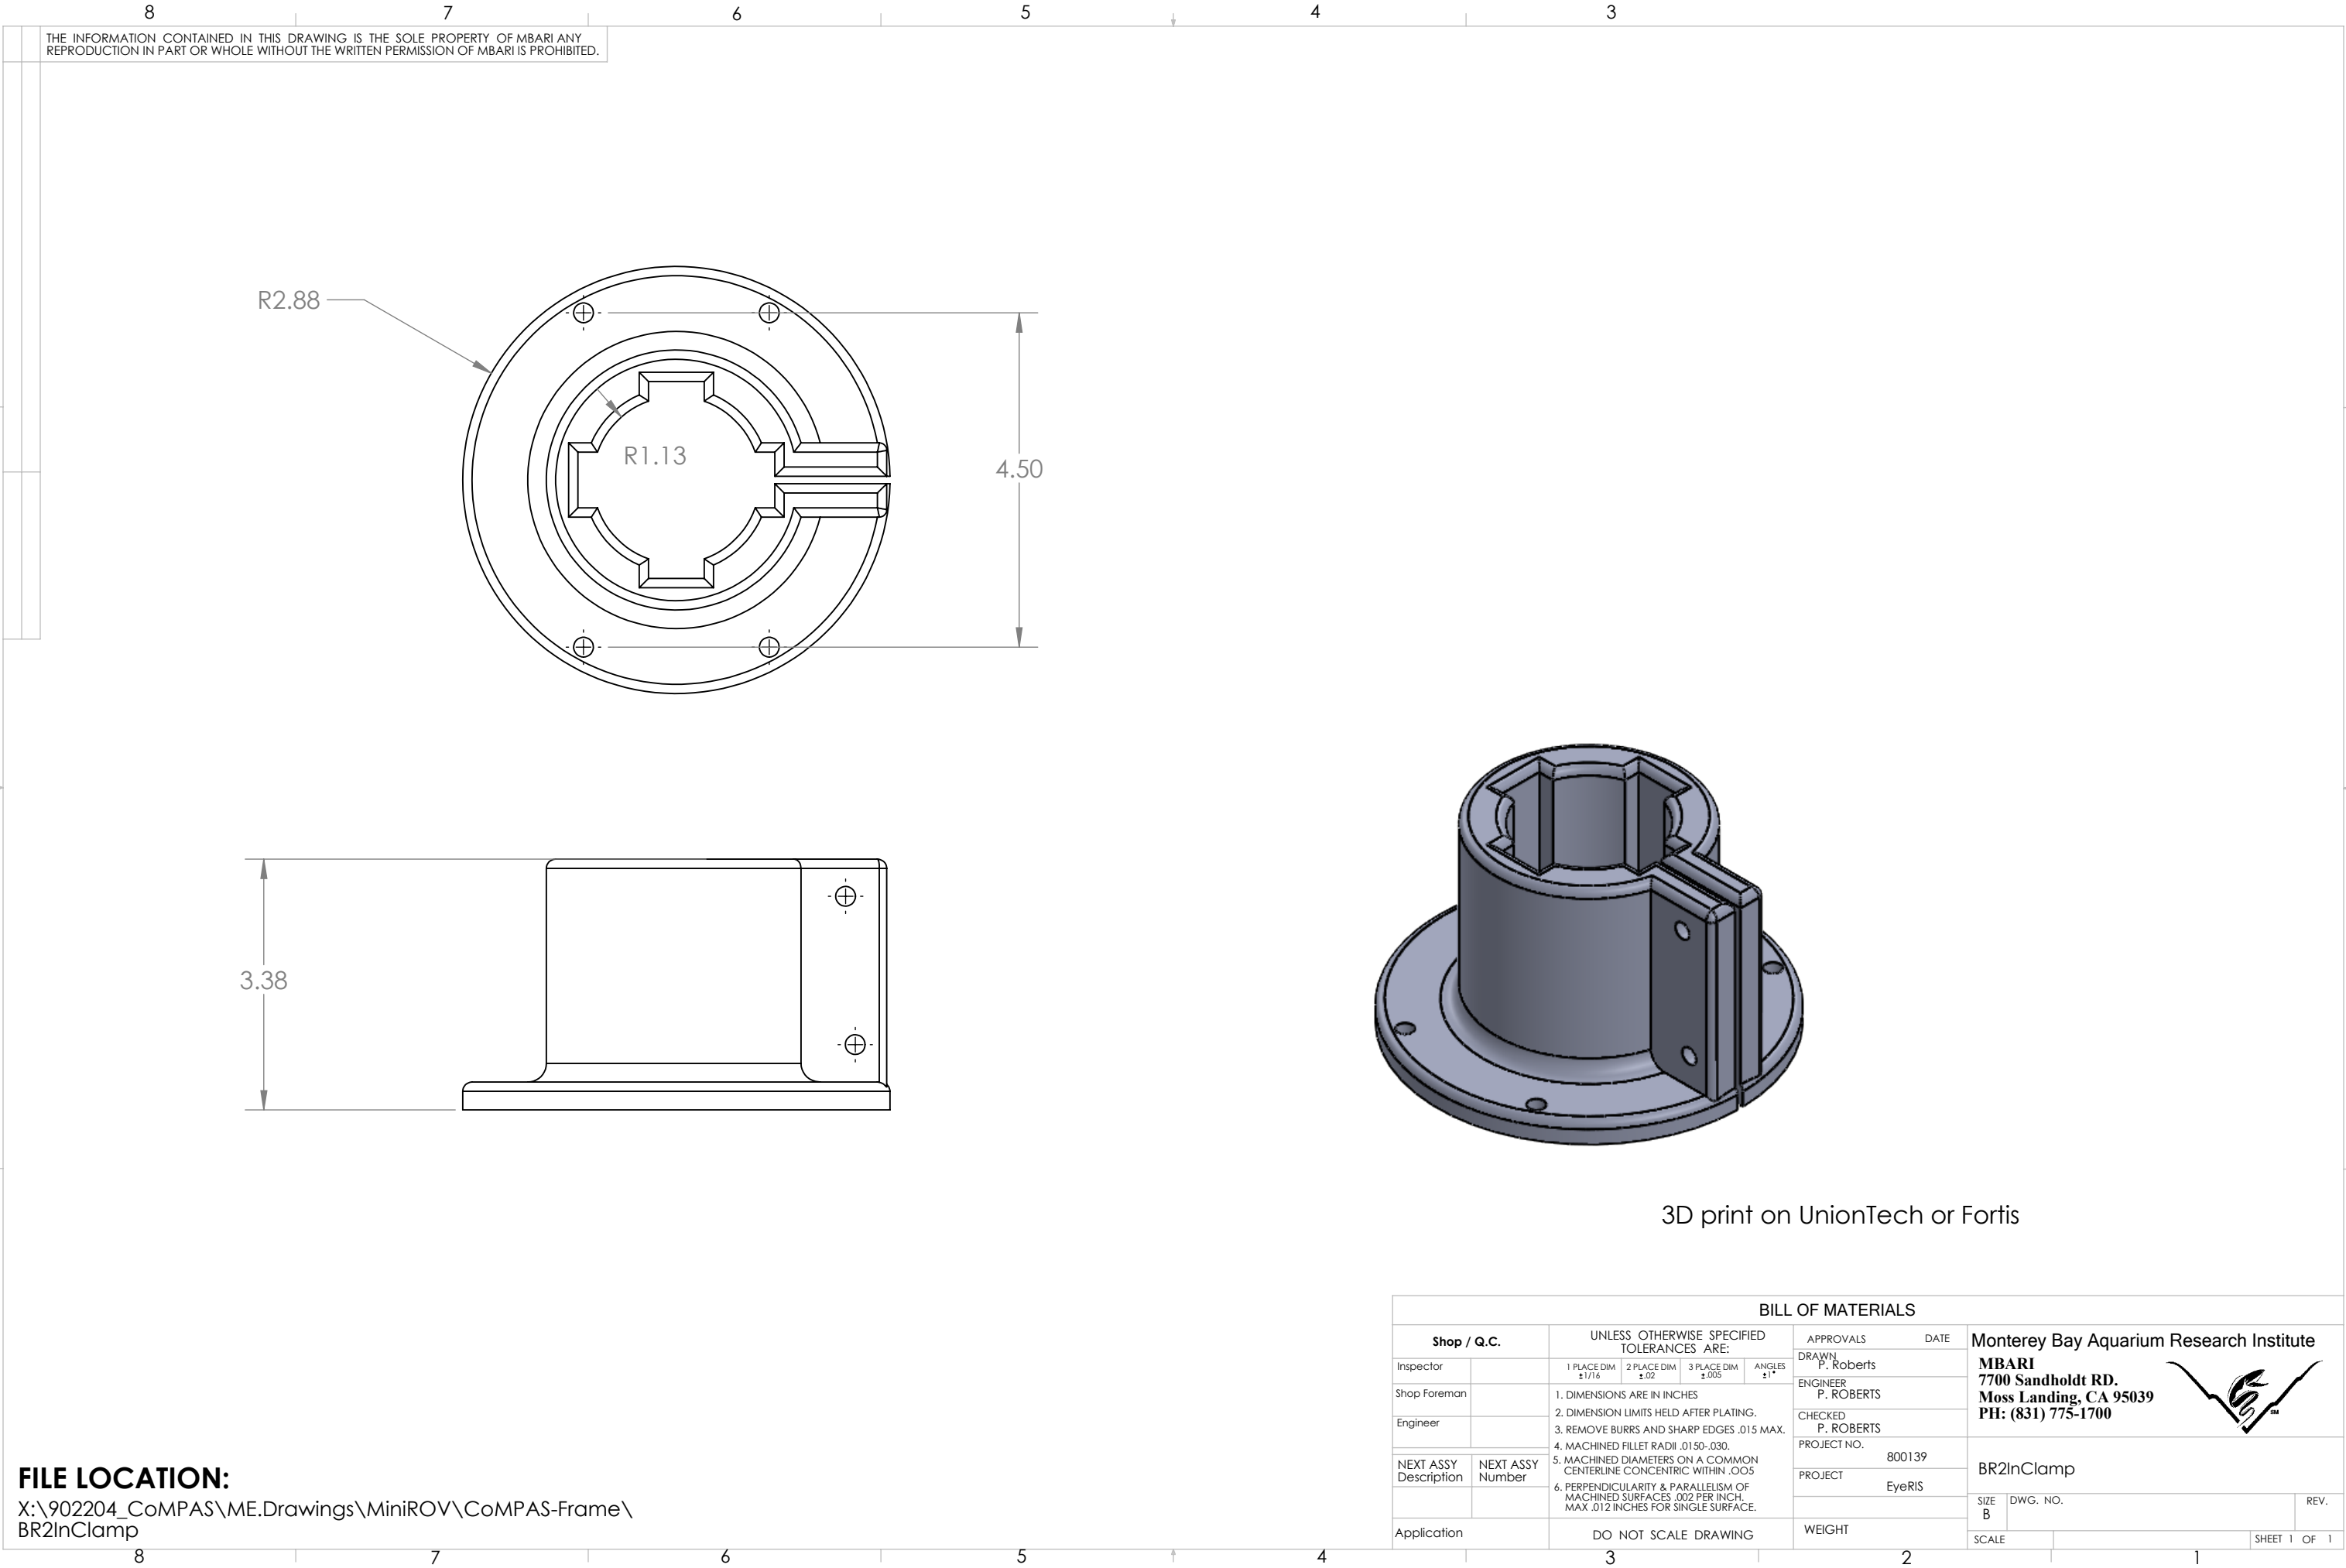

FILE LOCATION:

X:\902204_CoMPAS\ME.Drawings\MiniROV\CoMPAS-Frame\BR2InClamp