


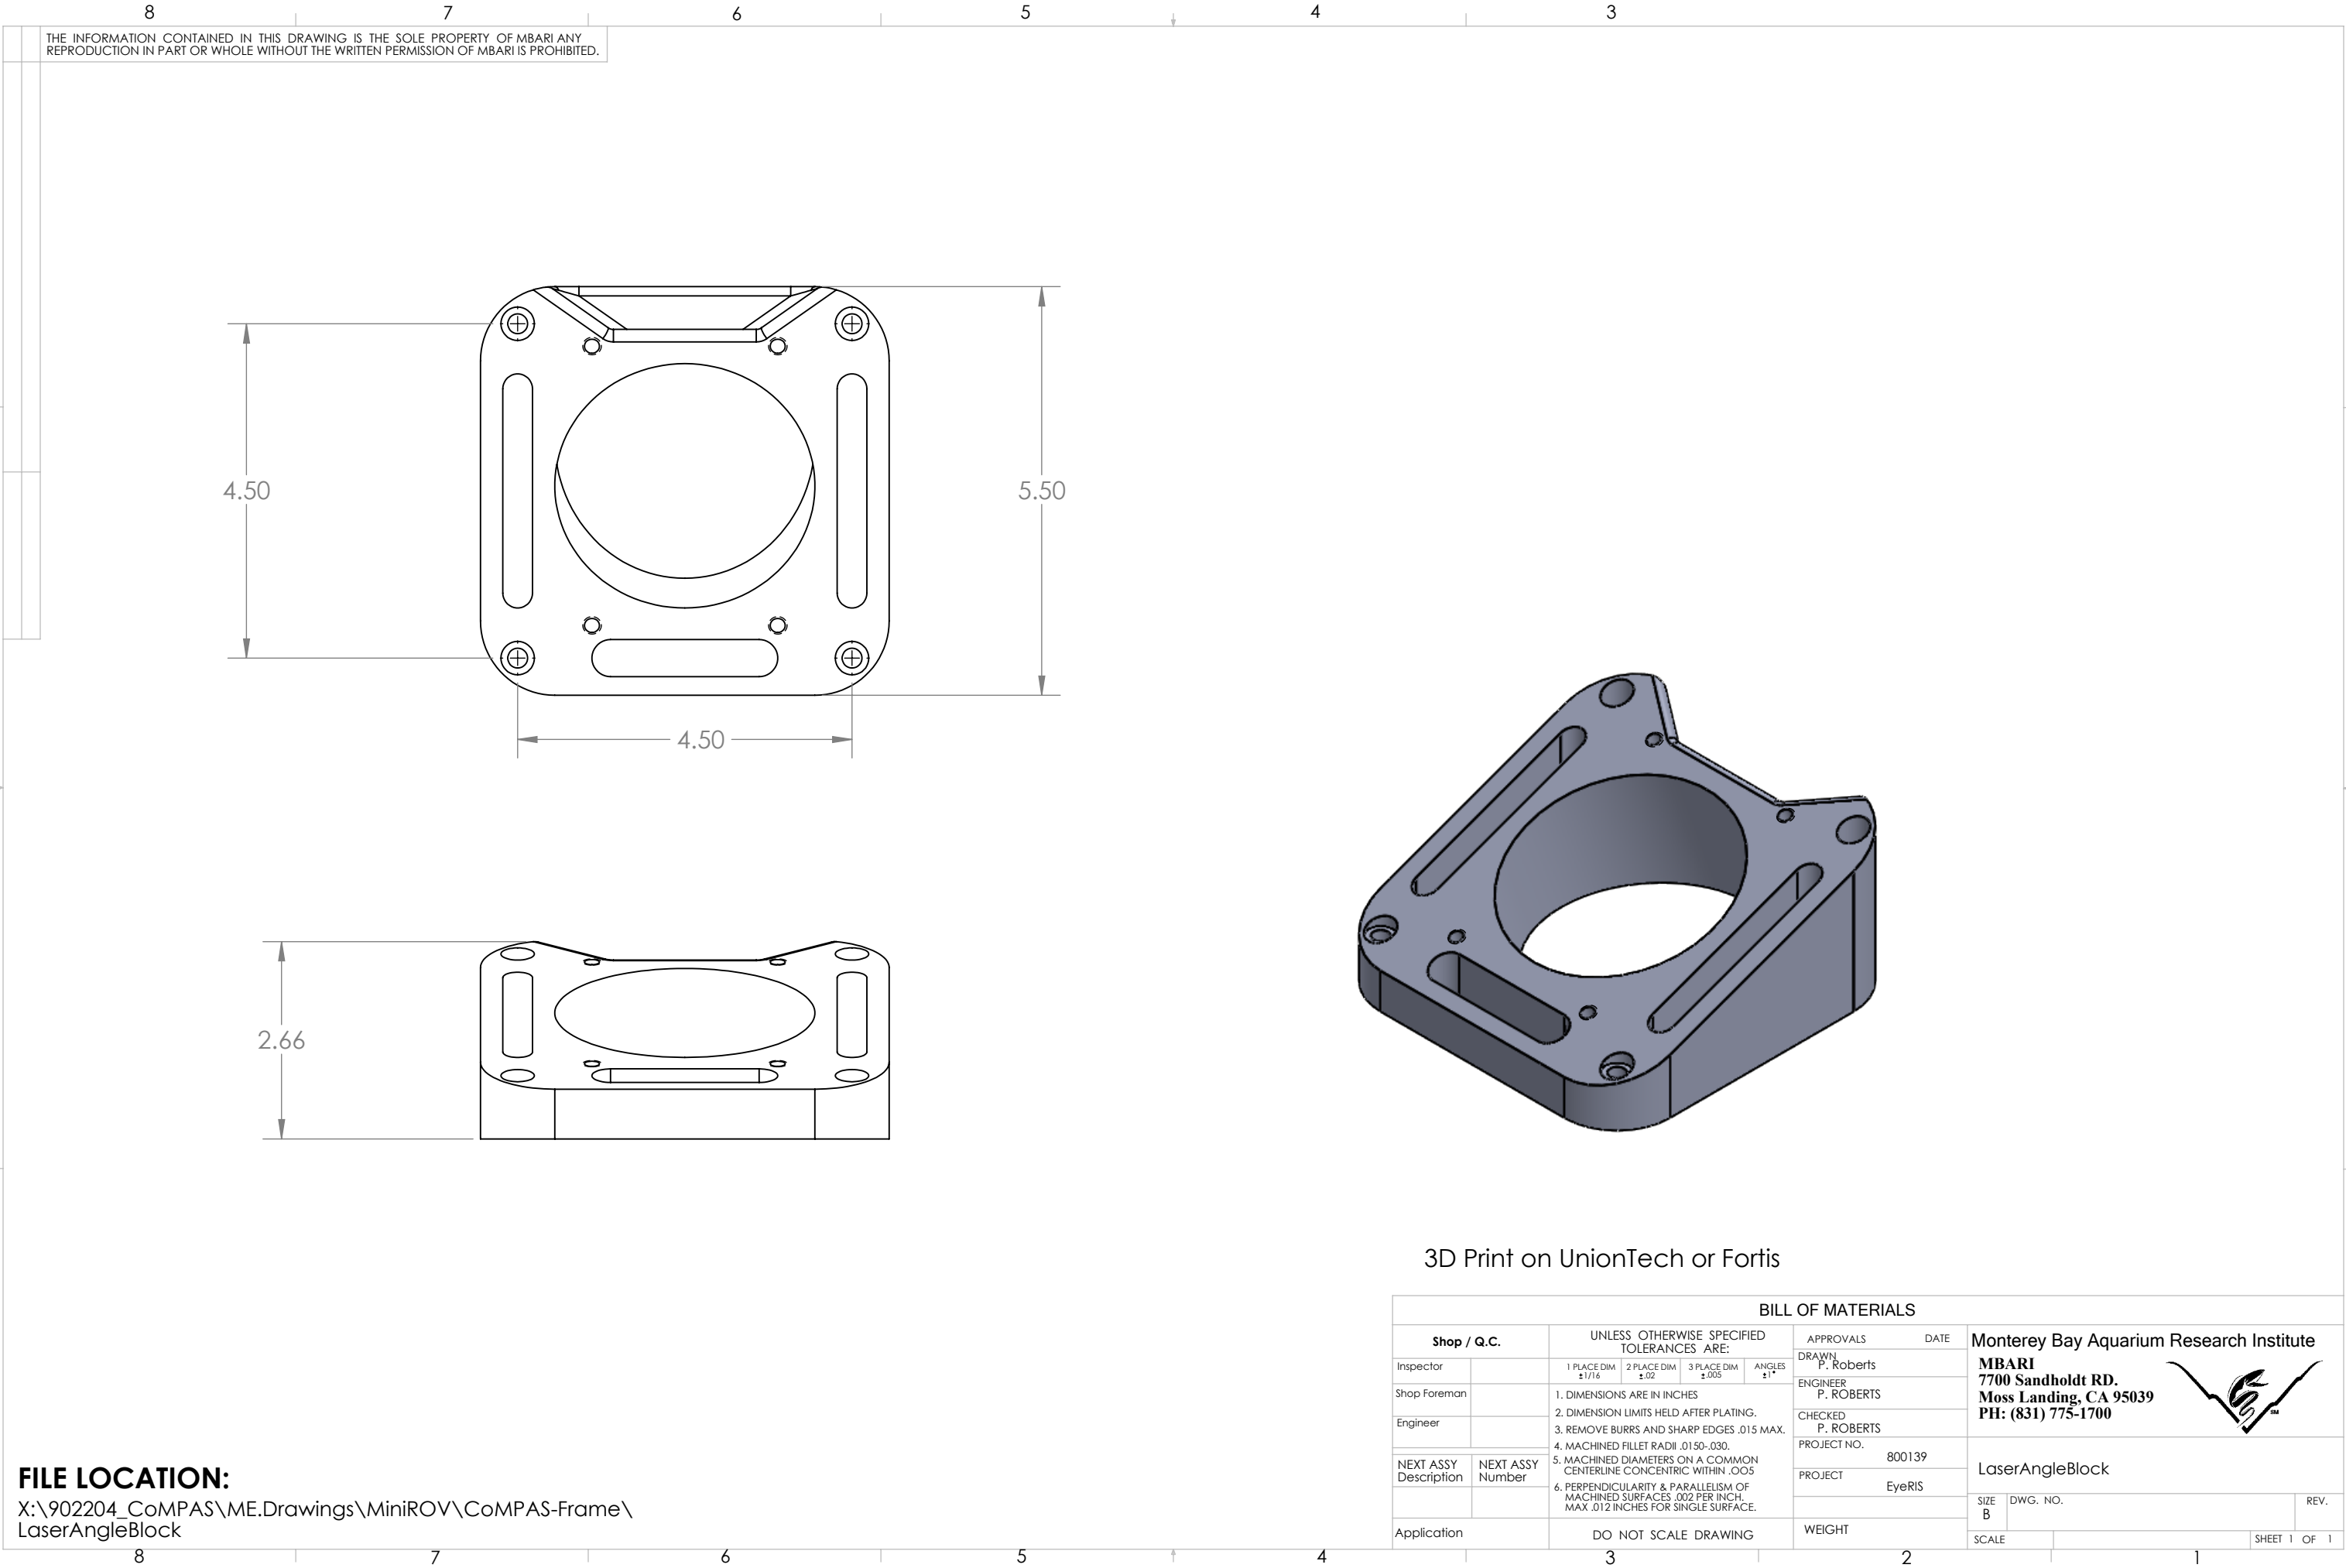

FILE LOCATION:
X:\902204_CoMPAS\ME.Drawings\MiniROV\CoMPAS-Frame\
LaserAngleBlock