


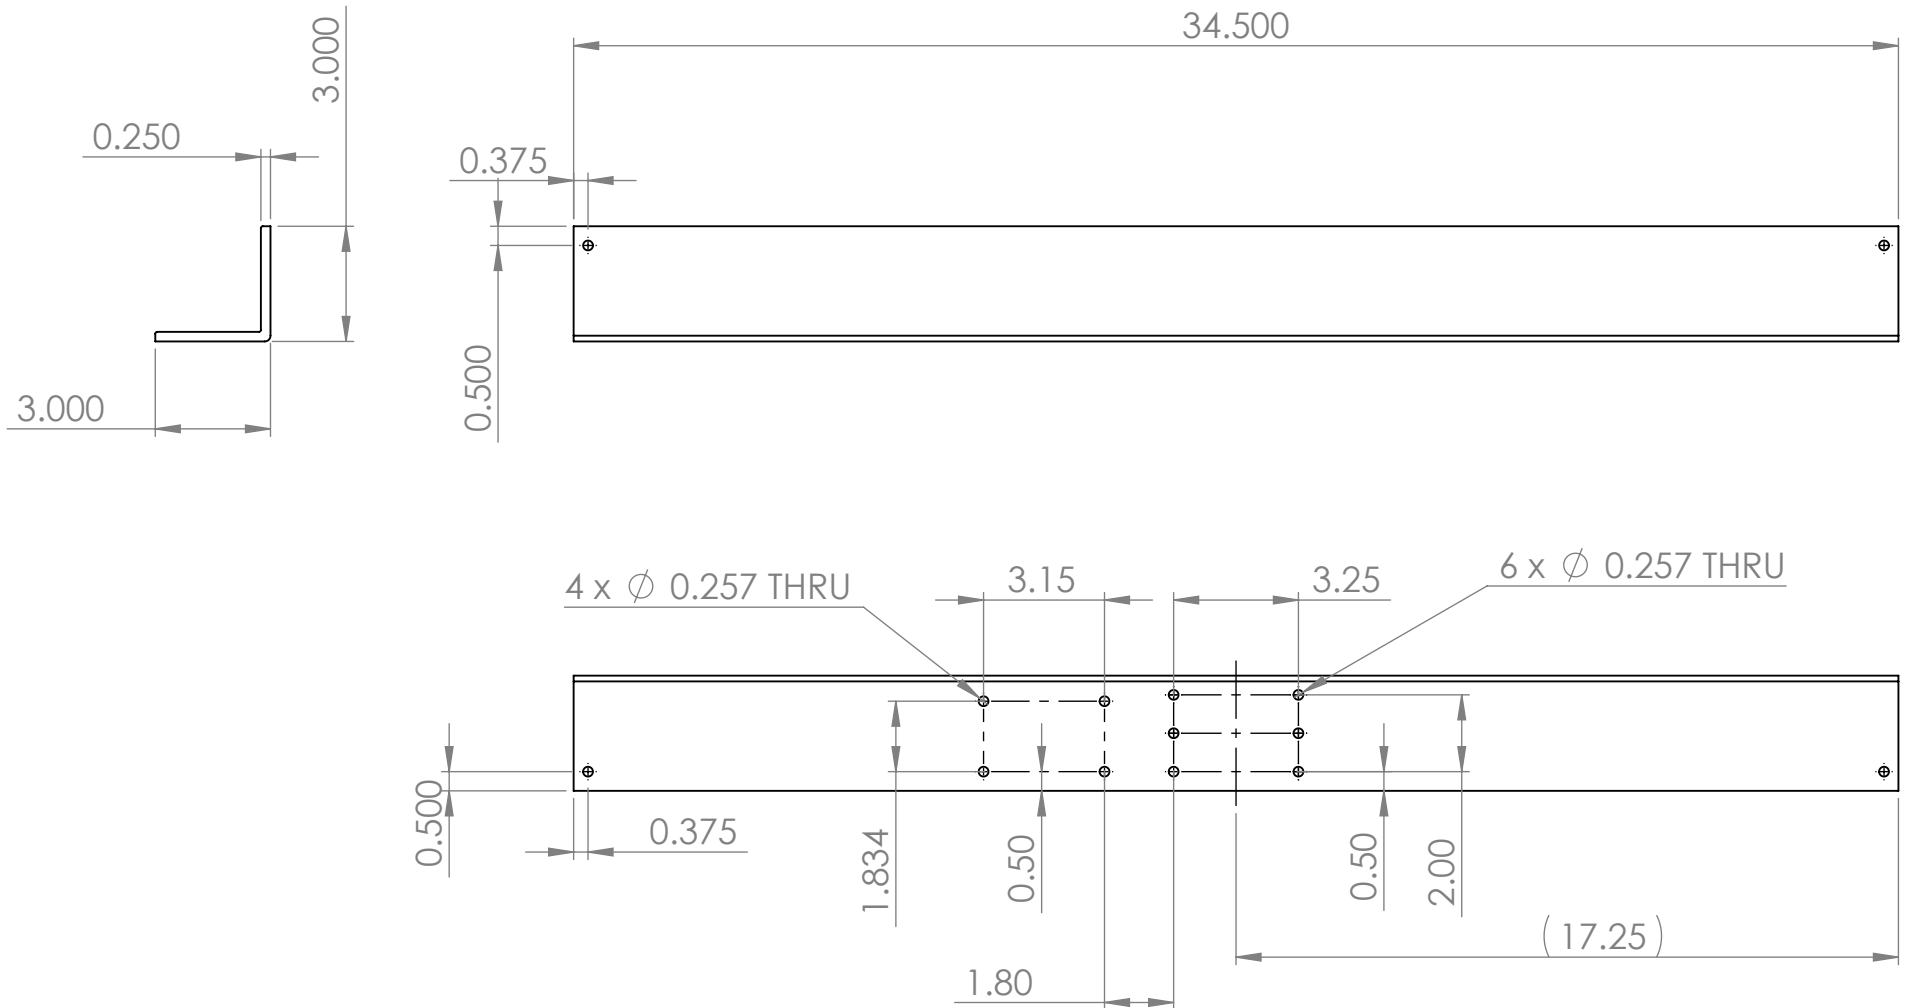

Material: fiberglass angle, 1/4" thick.

UNLESS OTHERWISE SPECIFIED TOLERANCES ARE:				APPROVALS		DATE		Monterey Bay Aquarium Research Institute									
1 PLACE DIM ±1/16	2 PLACE DIM ±.02	3 PLACE DIM ±.005	ANGLES ±1°	DRAWN	8/22/2024					MBARI 7700 Sandholdt RD. Moss Landing, CA 95039 PH: (831) 775-1700		Fiberglass_Angle_Top					
1. DIMENSIONS ARE IN INCHES 2. DIMENSION LIMITS HELD AFTER PLATING. 3. REMOVE BURRS AND SHARP EDGES .015 MAX. 4. MACHINED FILLET RADII .0150-.030. 5. MACHINED DIAMETERS ON A COMMON CENTERLINE CONCENTRIC WITHIN .005 6. PERPENDICULARITY & PARALLELISM OF MACHINED SURFACES .002 PER INCH, MAX .012 INCHES FOR SINGLE SURFACE.				CHECKED													
				ENGINEER	Francois Cazenave												
				PROJECT NO.													
								PROJECT						SIZE		DWG. NO.	
Vendor: McMaster-Carr Supply Company				WEIGHT		lb		A						8542K47			
Material: FRP Fiberglass								SCALE: 1:10				SHEET 1 OF 1					