


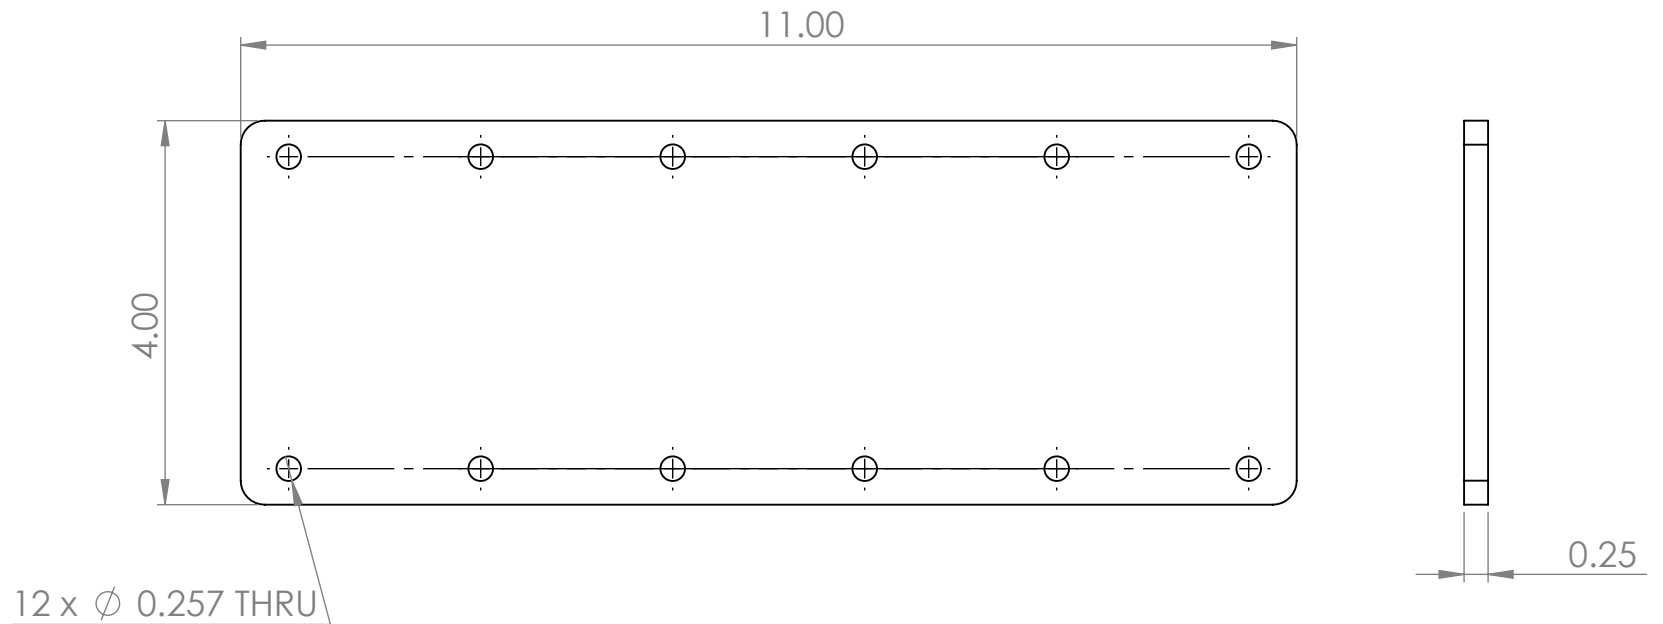

Make 1  
Material: G10

| UNLESS OTHERWISE SPECIFIED<br>TOLERANCES ARE:   |                     |                      |               | APPROVALS   |                   | DATE |   | <div>Monterey Bay Aquarium Research Institute</div> <div><div>MBARI</div><div>7700 Sandholdt RD.</div><div>Moss Landing, CA 95039</div><div>PH: (831) 775-1700</div></div> <div></div> <div>Side_Laser_Plate</div> |  |  |  |
|---|---------------------|----------------------|---------------|-------------|-------------------|------|---|---|--|--|--|
| 1 PLACE DIM<br>±1/16   | 2 PLACE DIM<br>±.02 | 3 PLACE DIM<br>±.005 | ANGLES<br>±1° | DRAWN       | 8/20/2024         |      |   |   |  |  |  |
| <div>1. DIMENSIONS ARE IN INCHES</div> <div>2. DIMENSION LIMITS HELD AFTER PLATING.</div> <div>3. REMOVE BURRS AND SHARP EDGES .015 MAX.</div> <div>4. MACHINED FILLET RADII .0150-.030.</div> <div>5. MACHINED DIAMETERS ON A COMMON CENTERLINE CONCENTRIC WITHIN .005</div> <div>6. PERPENDICULARITY &amp; PARALLELISM OF MACHINED SURFACES .002 PER INCH, MAX .012 INCHES FOR SINGLE SURFACE.</div> |                     |                      |               | CHECKED     |                   |      | <div>SIZE</div> <div><b>A</b></div> <div>DWG. NO.</div> <div></div> <div>SCALE:1:2</div> <div></div> <div>SHEET 1 OF 1</div> |   |  |  |  |
|   |                     |                      |               | ENGINEER    | Francois Cazenave |      |   |   |  |  |  |
|   |                     |                      |               | PROJECT NO. |                   |      |   |   |  |  |  |
|   |                     |                      |               | PROJECT     |                   |      |   |   |  |  |  |
| Vendor:   |                     |                      |               |             |                   |      |   |   |  |  |  |
| Material: Material <not specified>   |                     |                      |               | WEIGHT      | 0.39 lb           |      |   |   |  |  |  |