
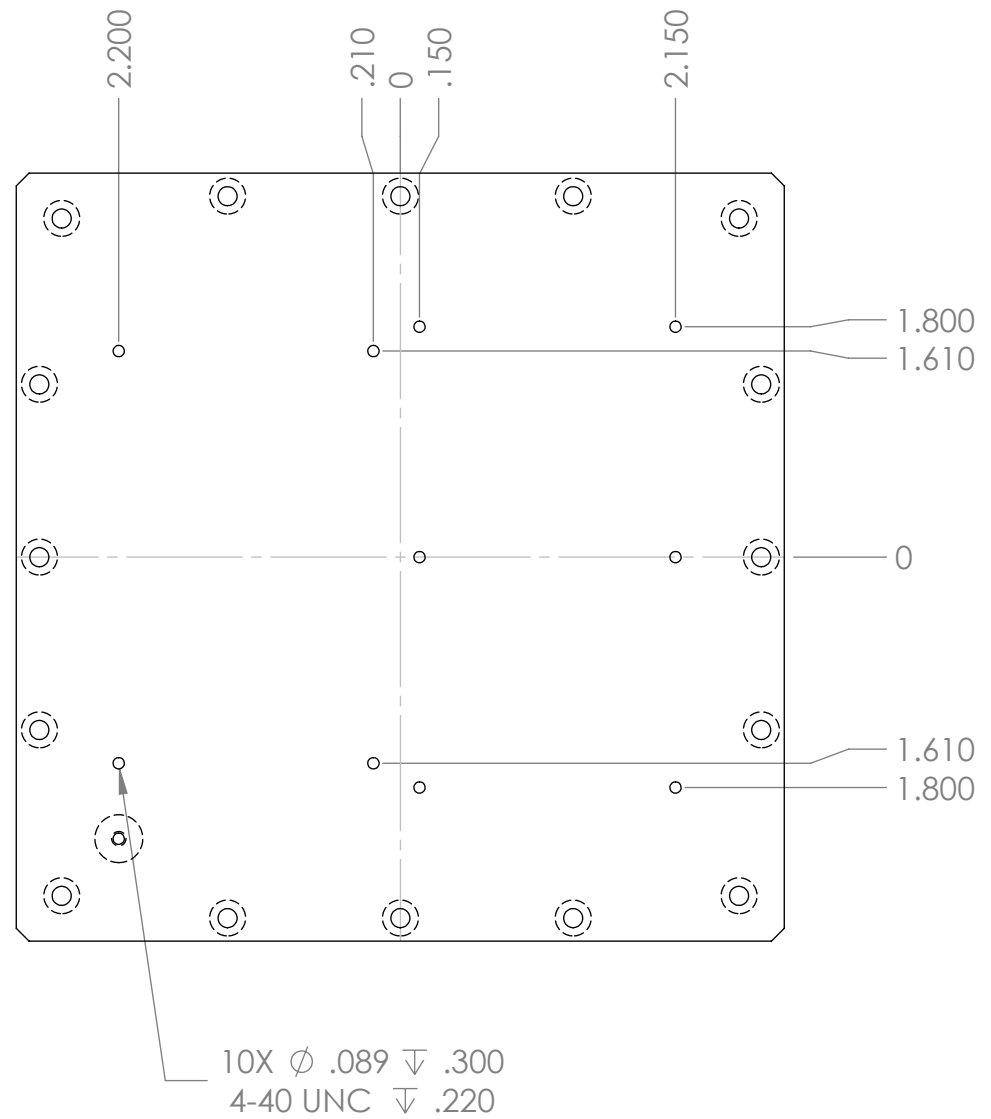
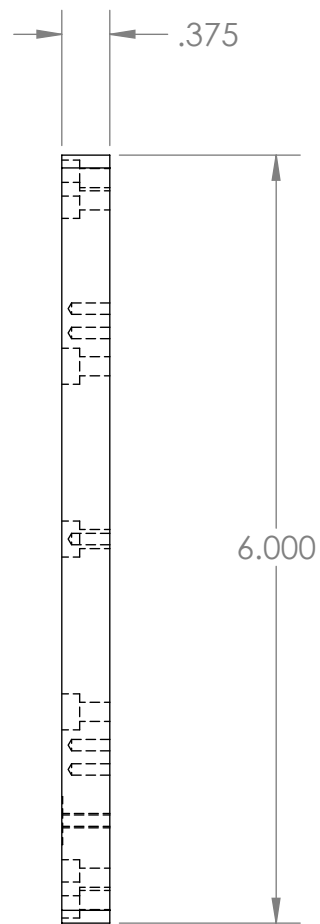


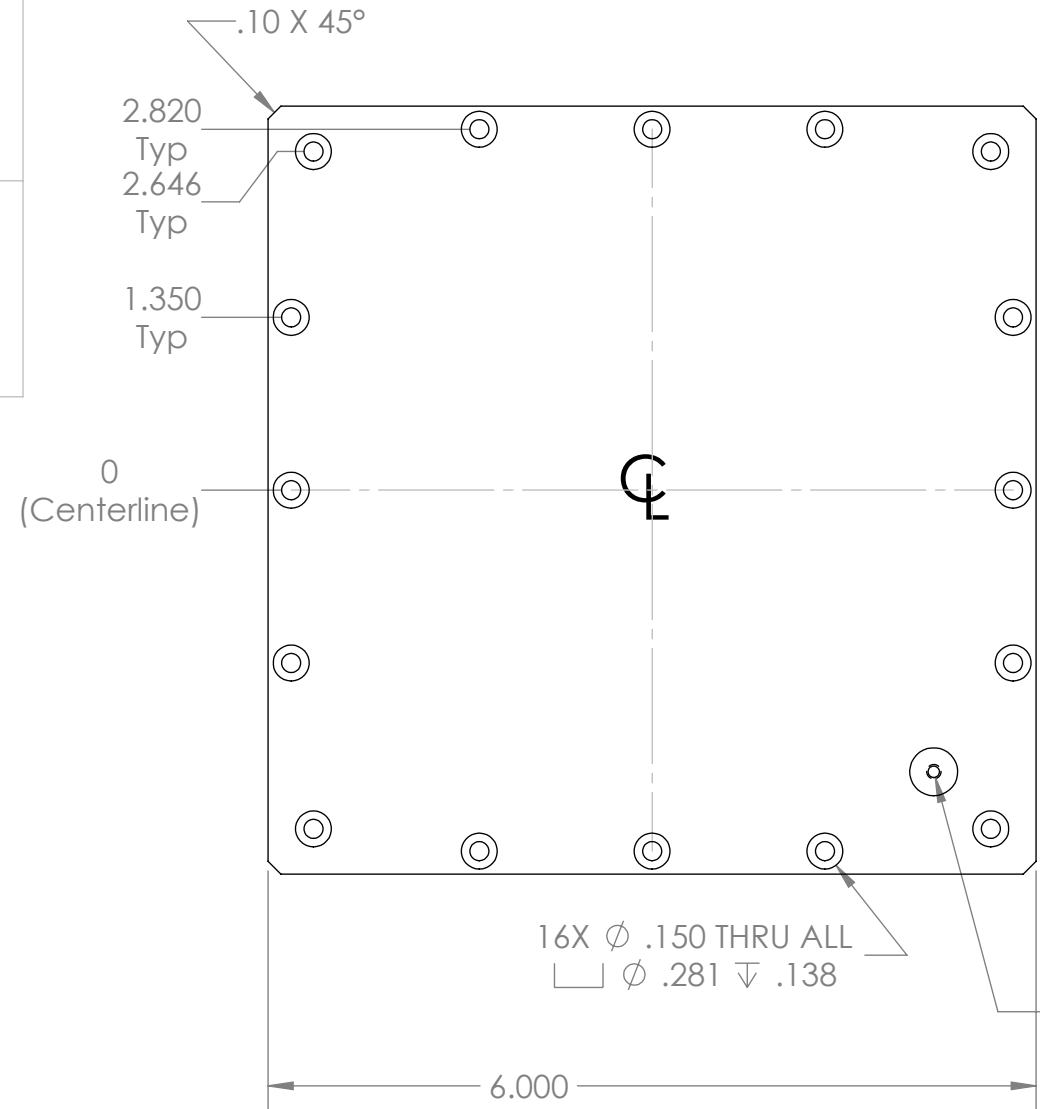

**Note: Hard Black Anodize .001 max
Nickel Acetate Seal**

BILL OF MATERIALS												
NEXT ASSY Description	NEXT ASSY Number	UNLESS OTHERWISE SPECIFIED TOLERANCES ARE:				APPROVALS	DATE		Monterey Bay Aquarium Research Institute MBARI 7700 Sandholdt RD. Moss Landing, CA 95039 PH: (831) 775-1700 			
						DRAWN	5/3/2018					
THIRD ANGLE PROJECTION 		1 PLACE DIM ±1/16"	2 PLACE DIM ±.02"	3 PLACE DIM ±.005"	ANGLES ±1°	ENGINEER						
		1. DIMENSIONS ARE IN INCHES 2. DIMENSION LIMITS HELD AFTER PLATING. 3. REMOVE BURRS AND SHARP EDGES .015 MAX. 4. MACHINED FILLET RADII .0150-.030. 5. MACHINED DIAMETERS ON A COMMON CENTERLINE CONCENTRIC WITHIN .005 6. PERPENDICULARITY & PARALLELISM OF MACHINED SURFACES .002 PER INCH, MAX .012 INCHES FOR SINGLE SURFACE.				CHECKED						
						PROJECT NO.						
		DO NOT SCALE DRAWING				PROJECT			thrustor jbox lid			
						WEIGHT				SIZE B	DWG. NO.	REV.
						SCALE	1:2	CAD FILE:			SHEET 1 OF 1	

Location: X:\901713 Near Shore FOCE\Mechanical\thruster\

Status:

Material: 6061T6 Aluminum

Last Saved: 5/12/2021 9:56:30 AM