
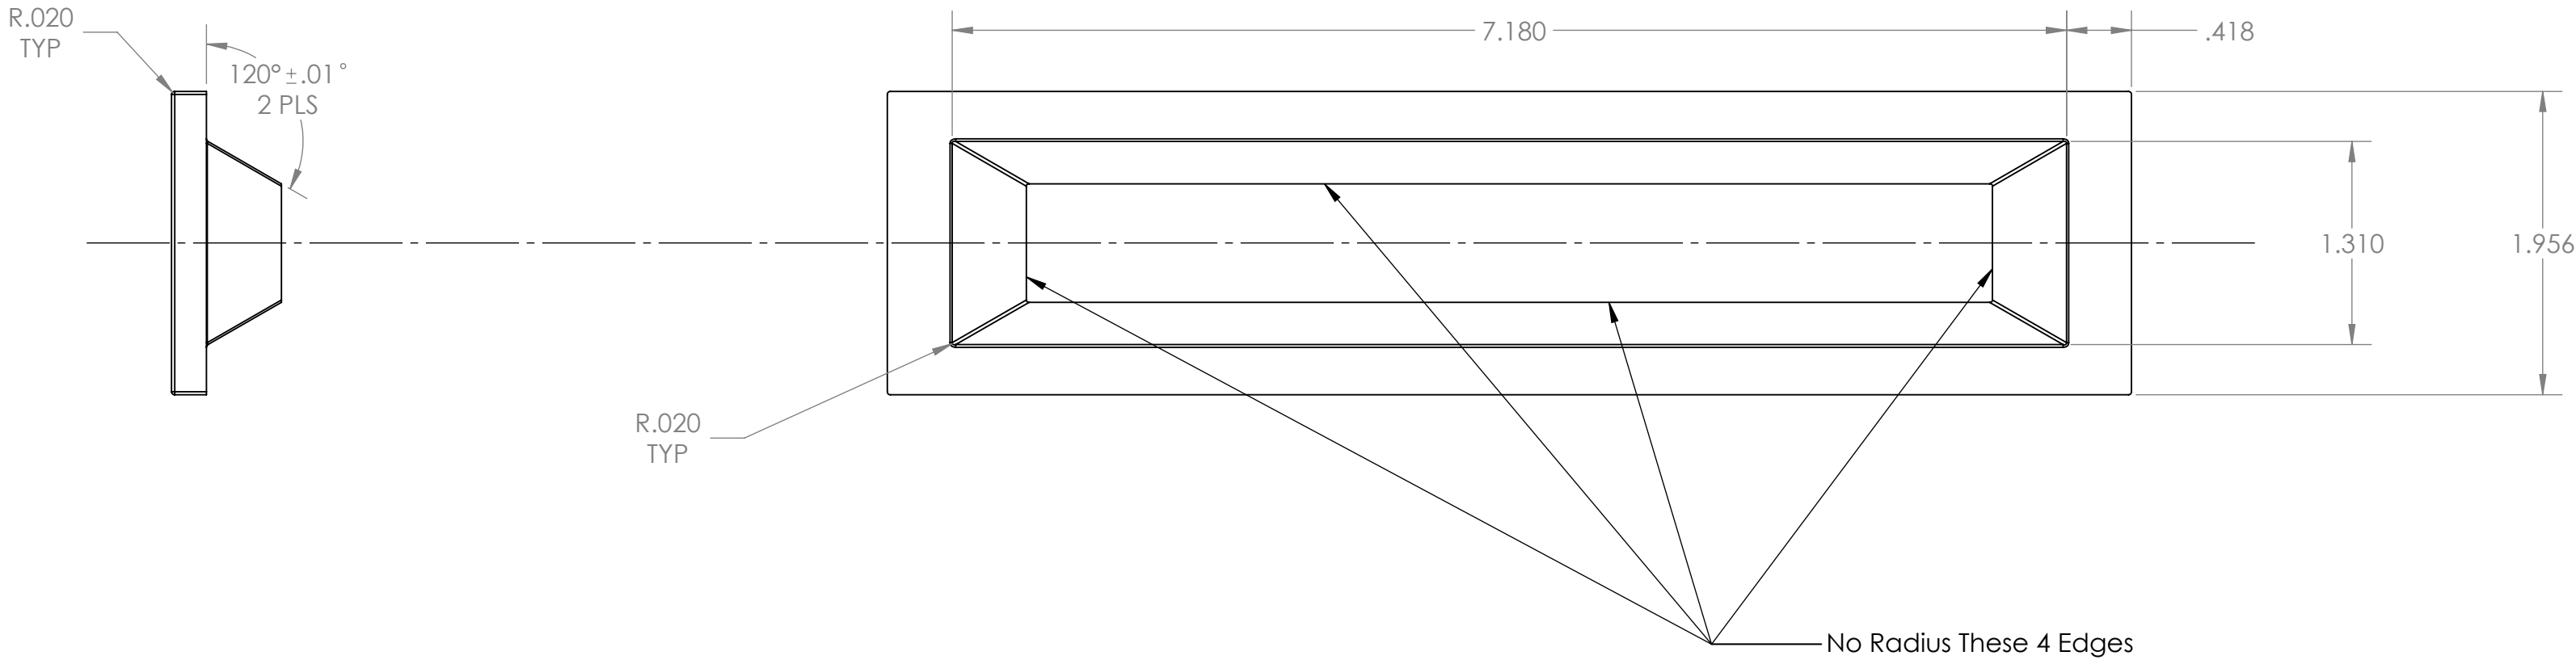
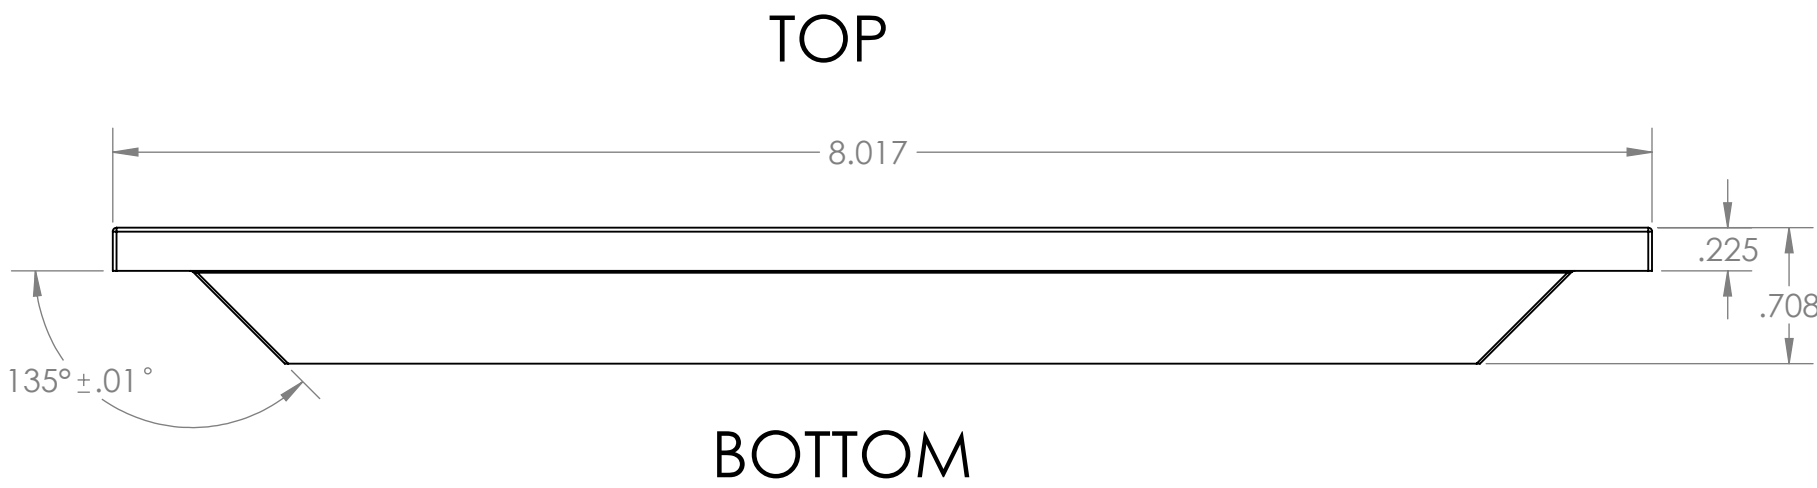


NOTES:

- 1.,. Material Thickness is per Manufacturer. If the thickness varies more than standrad tolerances contact the engineer.
2. DO NOT machine Top or Bottom Surface

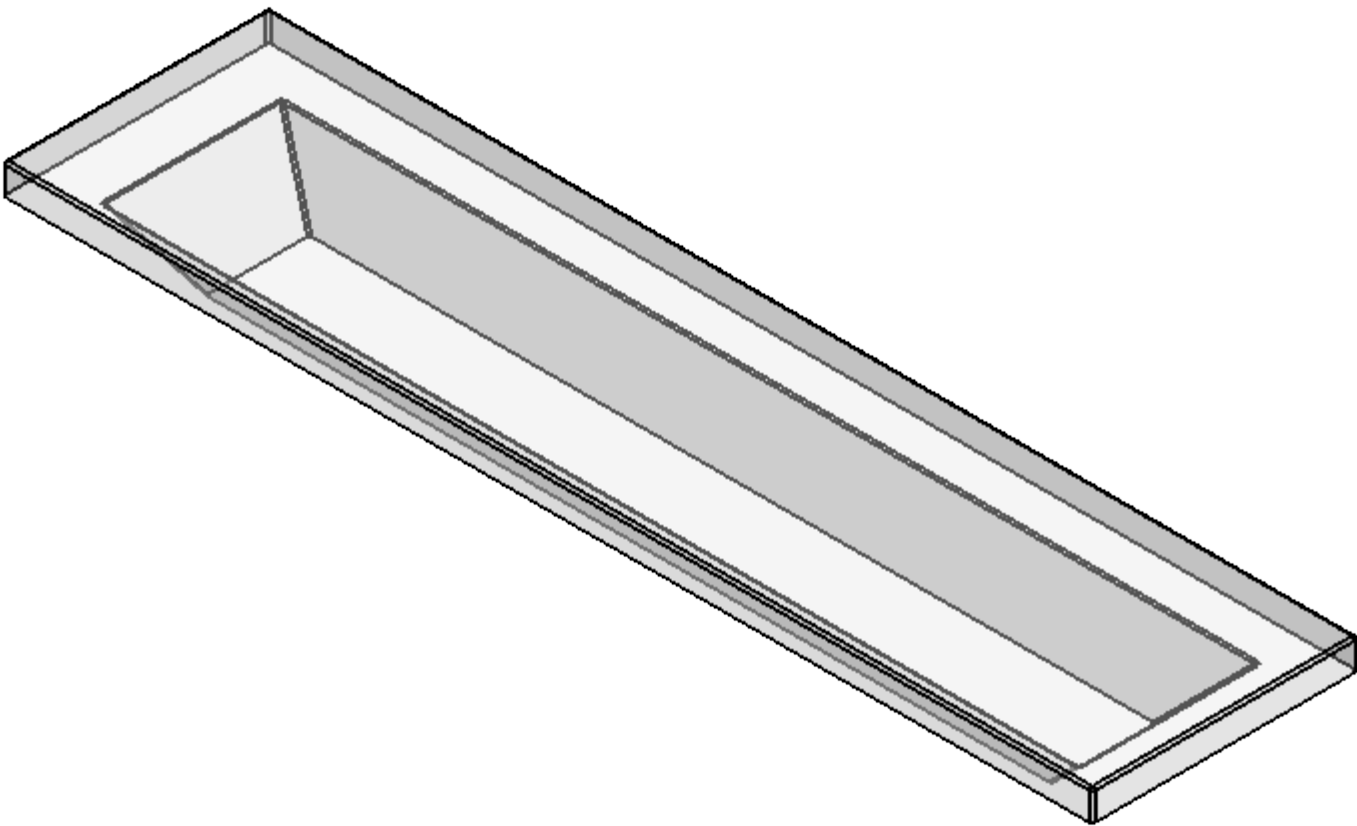

PROPRIETARY AND CONFIDENTIAL

THE INFORMATION CONTAINED IN THIS DRAWING IS THE SOLE PROPERTY OF <INSERT COMPANY NAME HERE>. ANY REPRODUCTION IN PART OR AS A WHOLE WITHOUT THE WRITTEN PERMISSION OF <INSERT COMPANY NAME HERE> IS PROHIBITED.

		UNLESS OTHERWISE SPECIFIED:		NAME	DATE	TITLE: MOLA DEEP WINDOW
		DIMENSIONS ARE IN INCHES		DRAWN		
		TOLERANCES:		CHECKED		
		FRACTIONAL ±		ENG APPR.		
		ANGULAR: MACH ± BEND ±		MFG APPR.		
		TWO PLACE DECIMAL ±		Q.A.		SIZE C
		THREE PLACE DECIMAL ±		COMMENTS:		
		INTERPRET GEOMETRIC TOLERANCING PER:				
		MATERIAL ACRYLIC - CLEAR				DWG. NO.
		FINISH				REV
NEXT ASSY	USED ON	DO NOT SCALE DRAWING				SCALE: 1:1 WEIGHT:
APPLICATION						SHEET 1 OF 1