
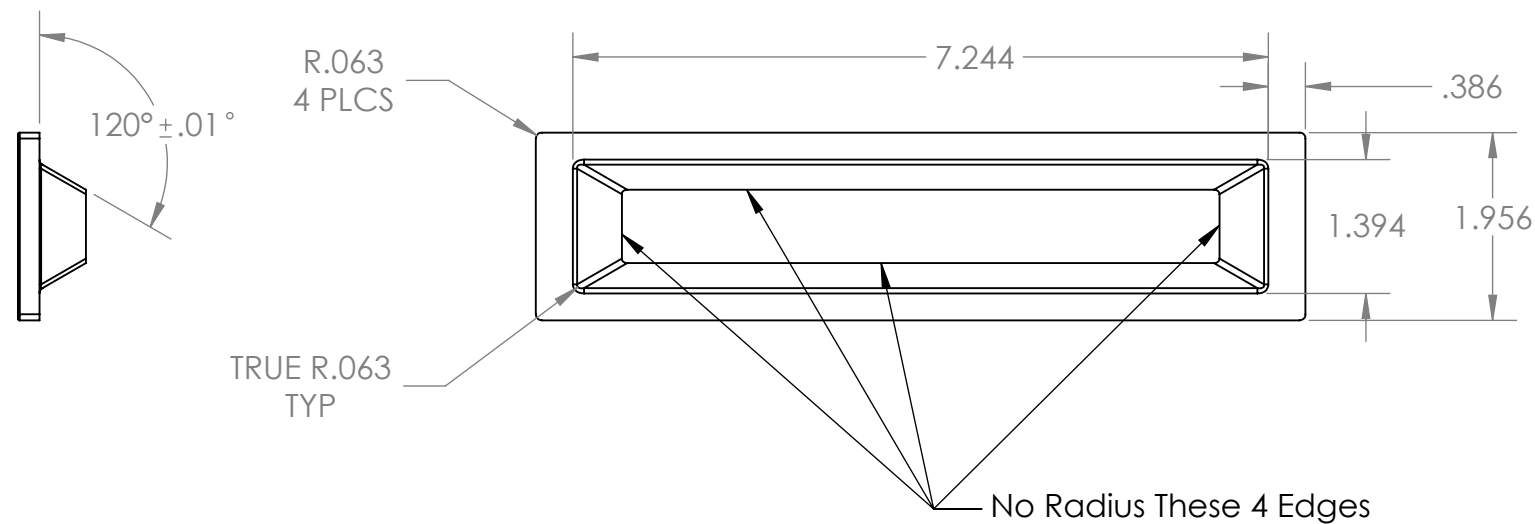
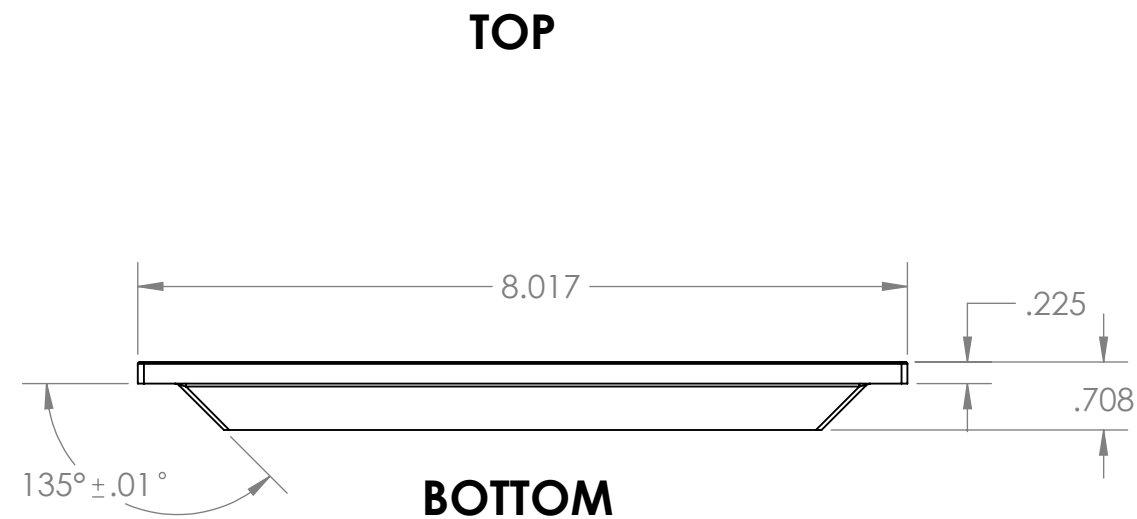


2) DO NOT machine Top or Bottom surfaces. These are optical surfaces.

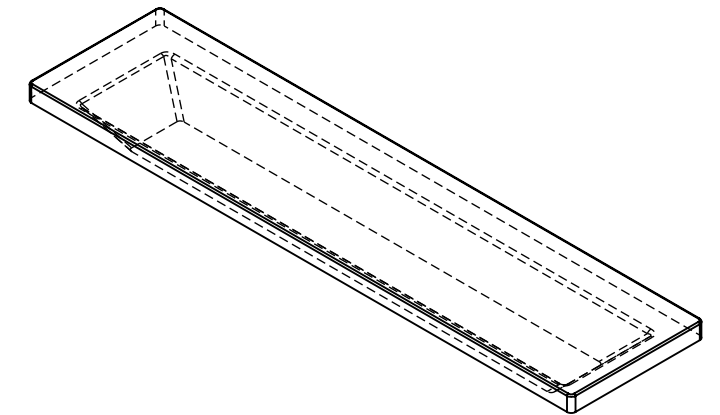

PROPRIETARY AND CONFIDENTIAL THE INFORMATION CONTAINED IN THIS DRAWING IS THE SOLE PROPERTY OF <INSERT COMPANY NAME HERE>. ANY REPRODUCTION IN PART OR AS A WHOLE WITHOUT THE WRITTEN PERMISSION OF <INSERT COMPANY NAME HERE> IS PROHIBITED.			UNLESS OTHERWISE SPECIFIED:		NAME	DATE	TITLE: MOLA DEEP WINDOW		
			DIMENSIONS ARE IN INCHES	DRAWN	WJK				
			TOLERANCES: FRACTIONAL ±	CHECKED					
			ANGULAR: MACH ± BEND ±	ENG APPR.					
			TWO PLACE DECIMAL ±	MFG APPR.					
			THREE PLACE DECIMAL ±	Q.A.			COMMENTS:		
			INTERPRET GEOMETRIC TOLERANCING PER:						
			MATERIAL ACRYLIC - CLEAR						
			FINISH	SIZE B			DWG. NO.		REV A
	NEXT ASSY	USED ON		SCALE: 1:2			WEIGHT:	SHEET 1 OF 1	
APPLICATION		DO NOT SCALE DRAWING							