


THE INFORMATION CONTAINED IN THIS DRAWING IS THE SOLE PROPERTY OF MBARI ANY REPRODUCTION IN PART OR WHOLE WITHOUT THE WRITTEN PERMISSION OF MBARI IS PROHIBITED.

REVISIONS			
REV.	DESCRIPTION	DATE	APPROVED
	INITIAL RELEASE	06/08/25	GS

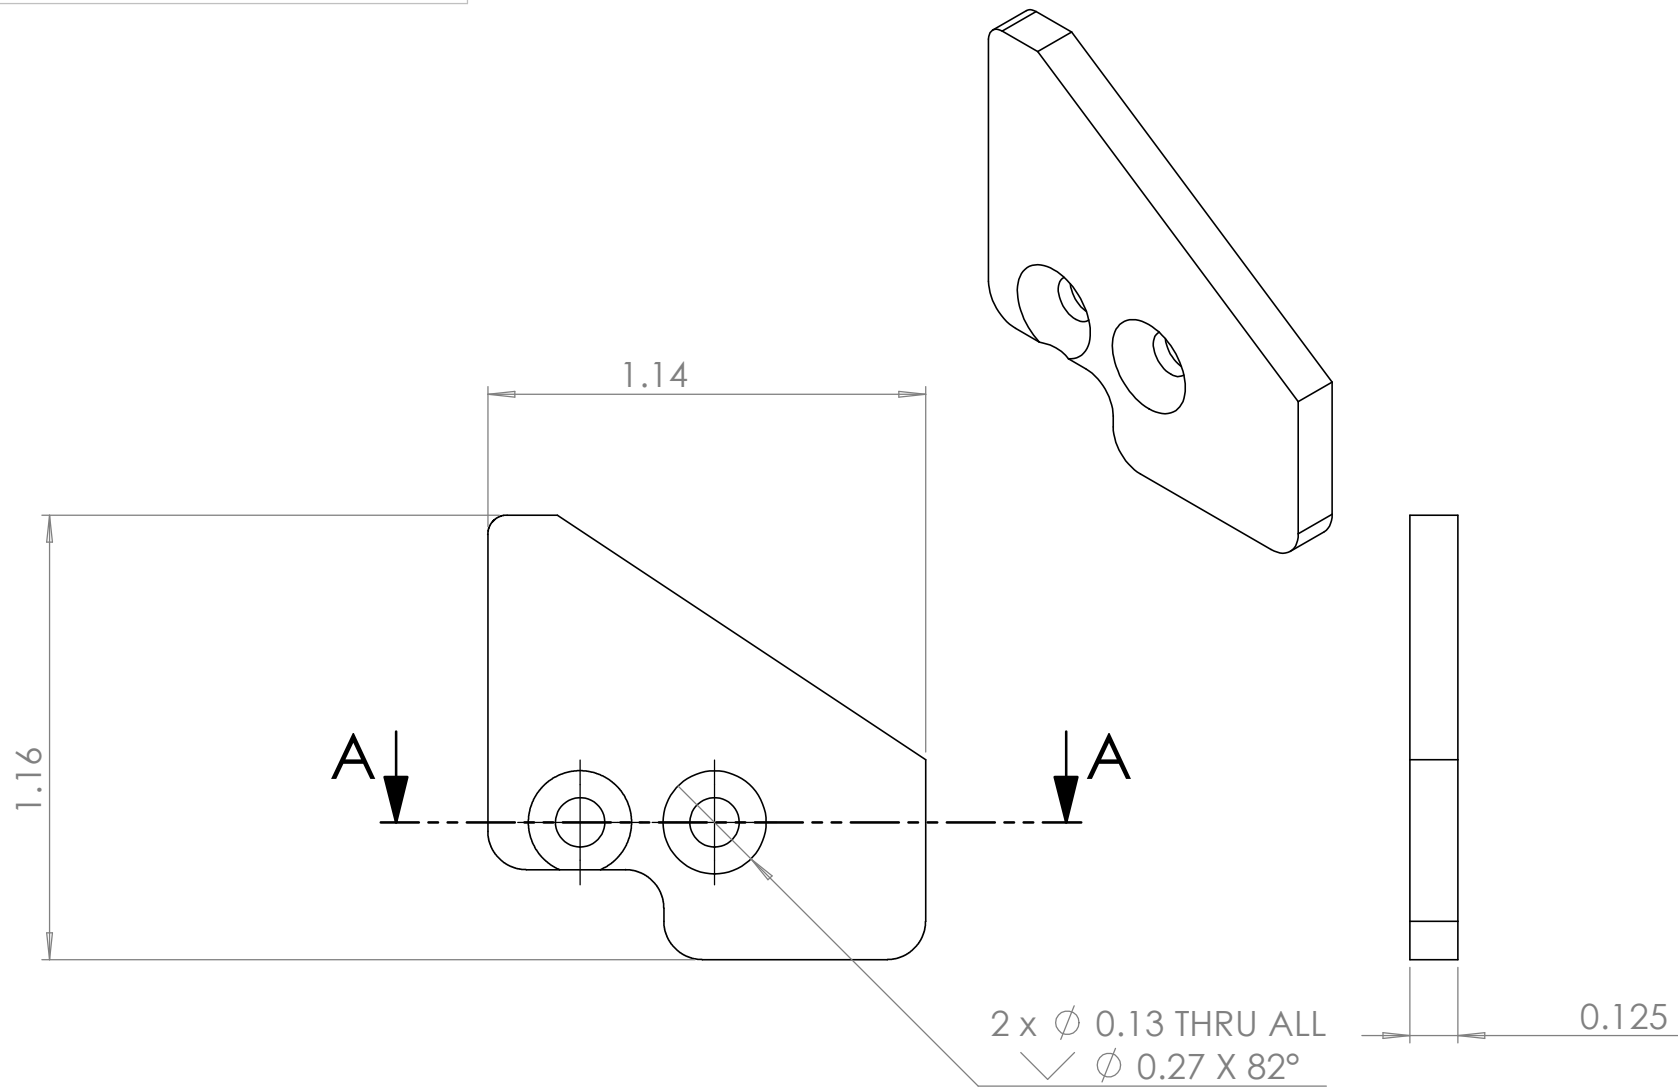

SECTION A-A

1	1	1/8in 6063 AL sheet				
ITEM NO.	QTY.	PART NO.	DESCRIPTION		VENDOR	MATERIAL SPECIFICATION
BILL OF MATERIALS						
Shop / Q.C.		UNLESS OTHERWISE SPECIFIED TOLERANCES ARE:			APPROVALS DATE	
Inspector		1 PLACE DIM ±1/16	2 PLACE DIM ±.02	3 PLACE DIM ±.005	DRAWN G. Stern	
Shop Foreman		1. DIMENSIONS ARE IN INCHES 2. DIMENSION LIMITS HELD AFTER PLATING. 3. REMOVE BURRS AND SHARP EDGES .015 MAX. 4. MACHINED FILLET RADII .0150-.030. 5. MACHINED DIAMETERS ON A COMMON CENTERLINE CONCENTRIC WITHIN .005 6. PERPENDICULARITY & PARALLELISM OF MACHINED SURFACES .002 PER INCH. MAX .012 INCHES FOR SINGLE SURFACE.			ENGINEER G. Stern	
Engineer					CHECKED	
NEXT ASSY Description	NEXT ASSY Number				PROJECT NO. 902204	
					PROJECT Mola Dock Stereo	
Application		DO NOT SCALE DRAWING			WEIGHT lb.	
					SIZE B	DWG. NO. 100222581-HeatSpreader.DWG
					SCALE 2:1	CAD FILE: MECH ENG ON TORNADO SHEET 1 OF 1

NOTES: (CONT. FROM TITLE BLOCK)