



D

C



B

A


- NOTES:
- REMOVE ALL BURRS AND SHARP EDGES R.02 OR .02 X 45° CHAMFER.
 - UNLESS OTHERWISE SPECIFIED SURFACE ROUGHNESS IS 63 MICROINCHES OR FINER.
 - MATERIAL: ALUMINUM, 6061-T6 AS PER ASTM B209.
 - DIAMETERS SHARING A COMMON AXIS TO BE CONCENTRIC WITHIN .002" T.I.R.
 - DIMENSIONS APPLY BEFORE ANODIZE, EXCEPT WHERE NOTED.
 - FINISH: HARDCOAT ANODIZE AS PER MIL-A-8625, TYPE III, CLASS 1 (NATURAL). 0.002" THICK WITH 50% PENETRATION AND 50% SURFACE BUILDUP. DUPLEX SEALCOAT.
 - DURING PLATING PROCESSES, CARFULLY RACK PARTS TO AVOID VOIDS. ALL SURFACES MUST BE PLATED.

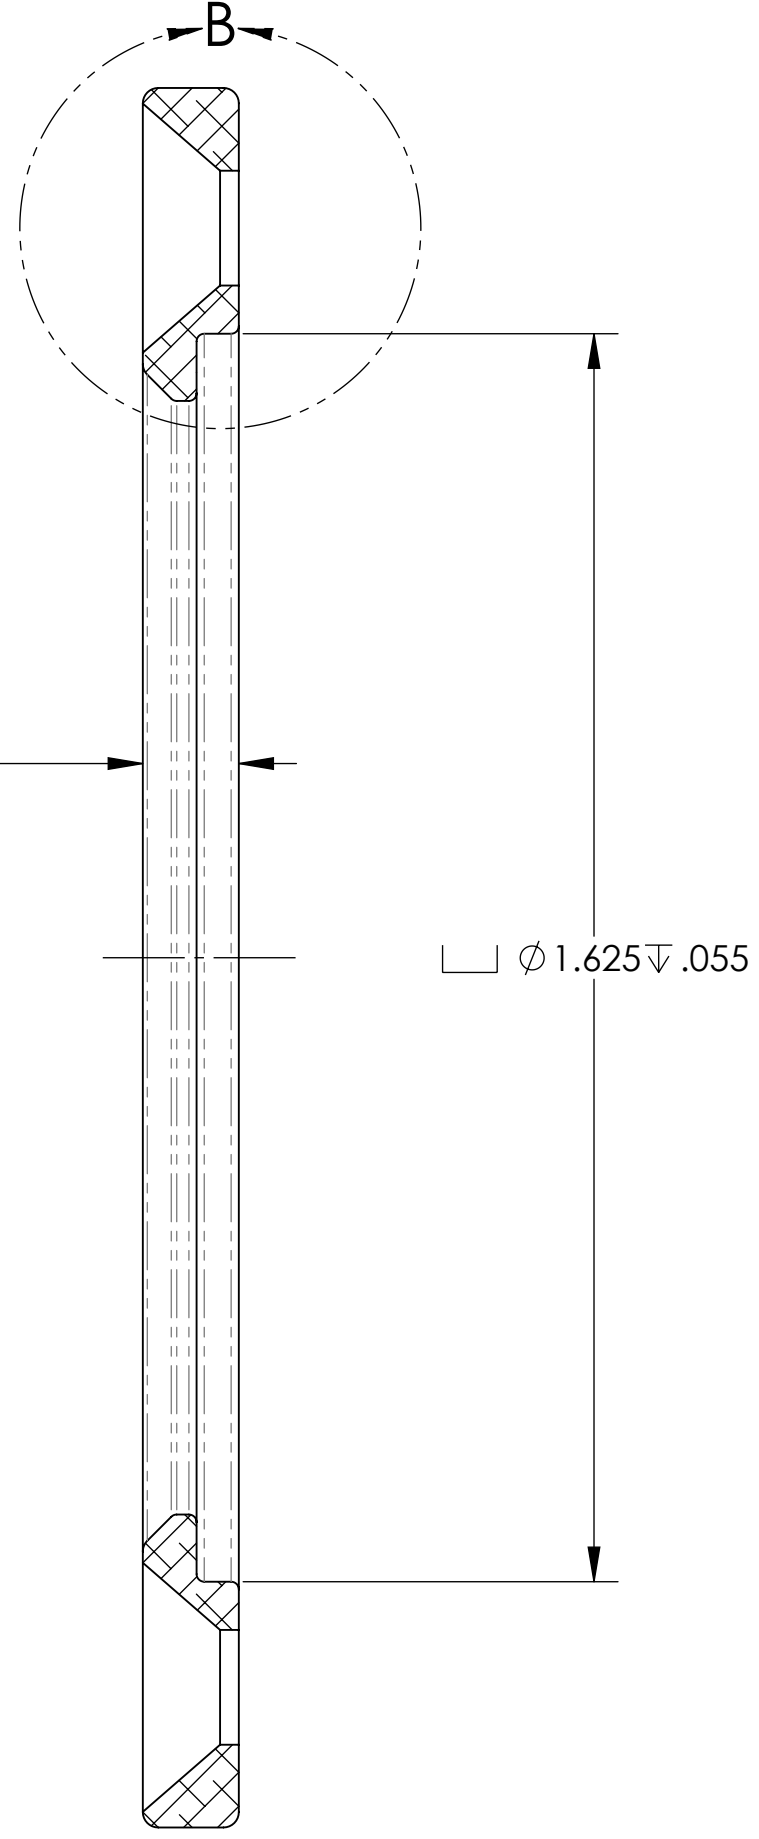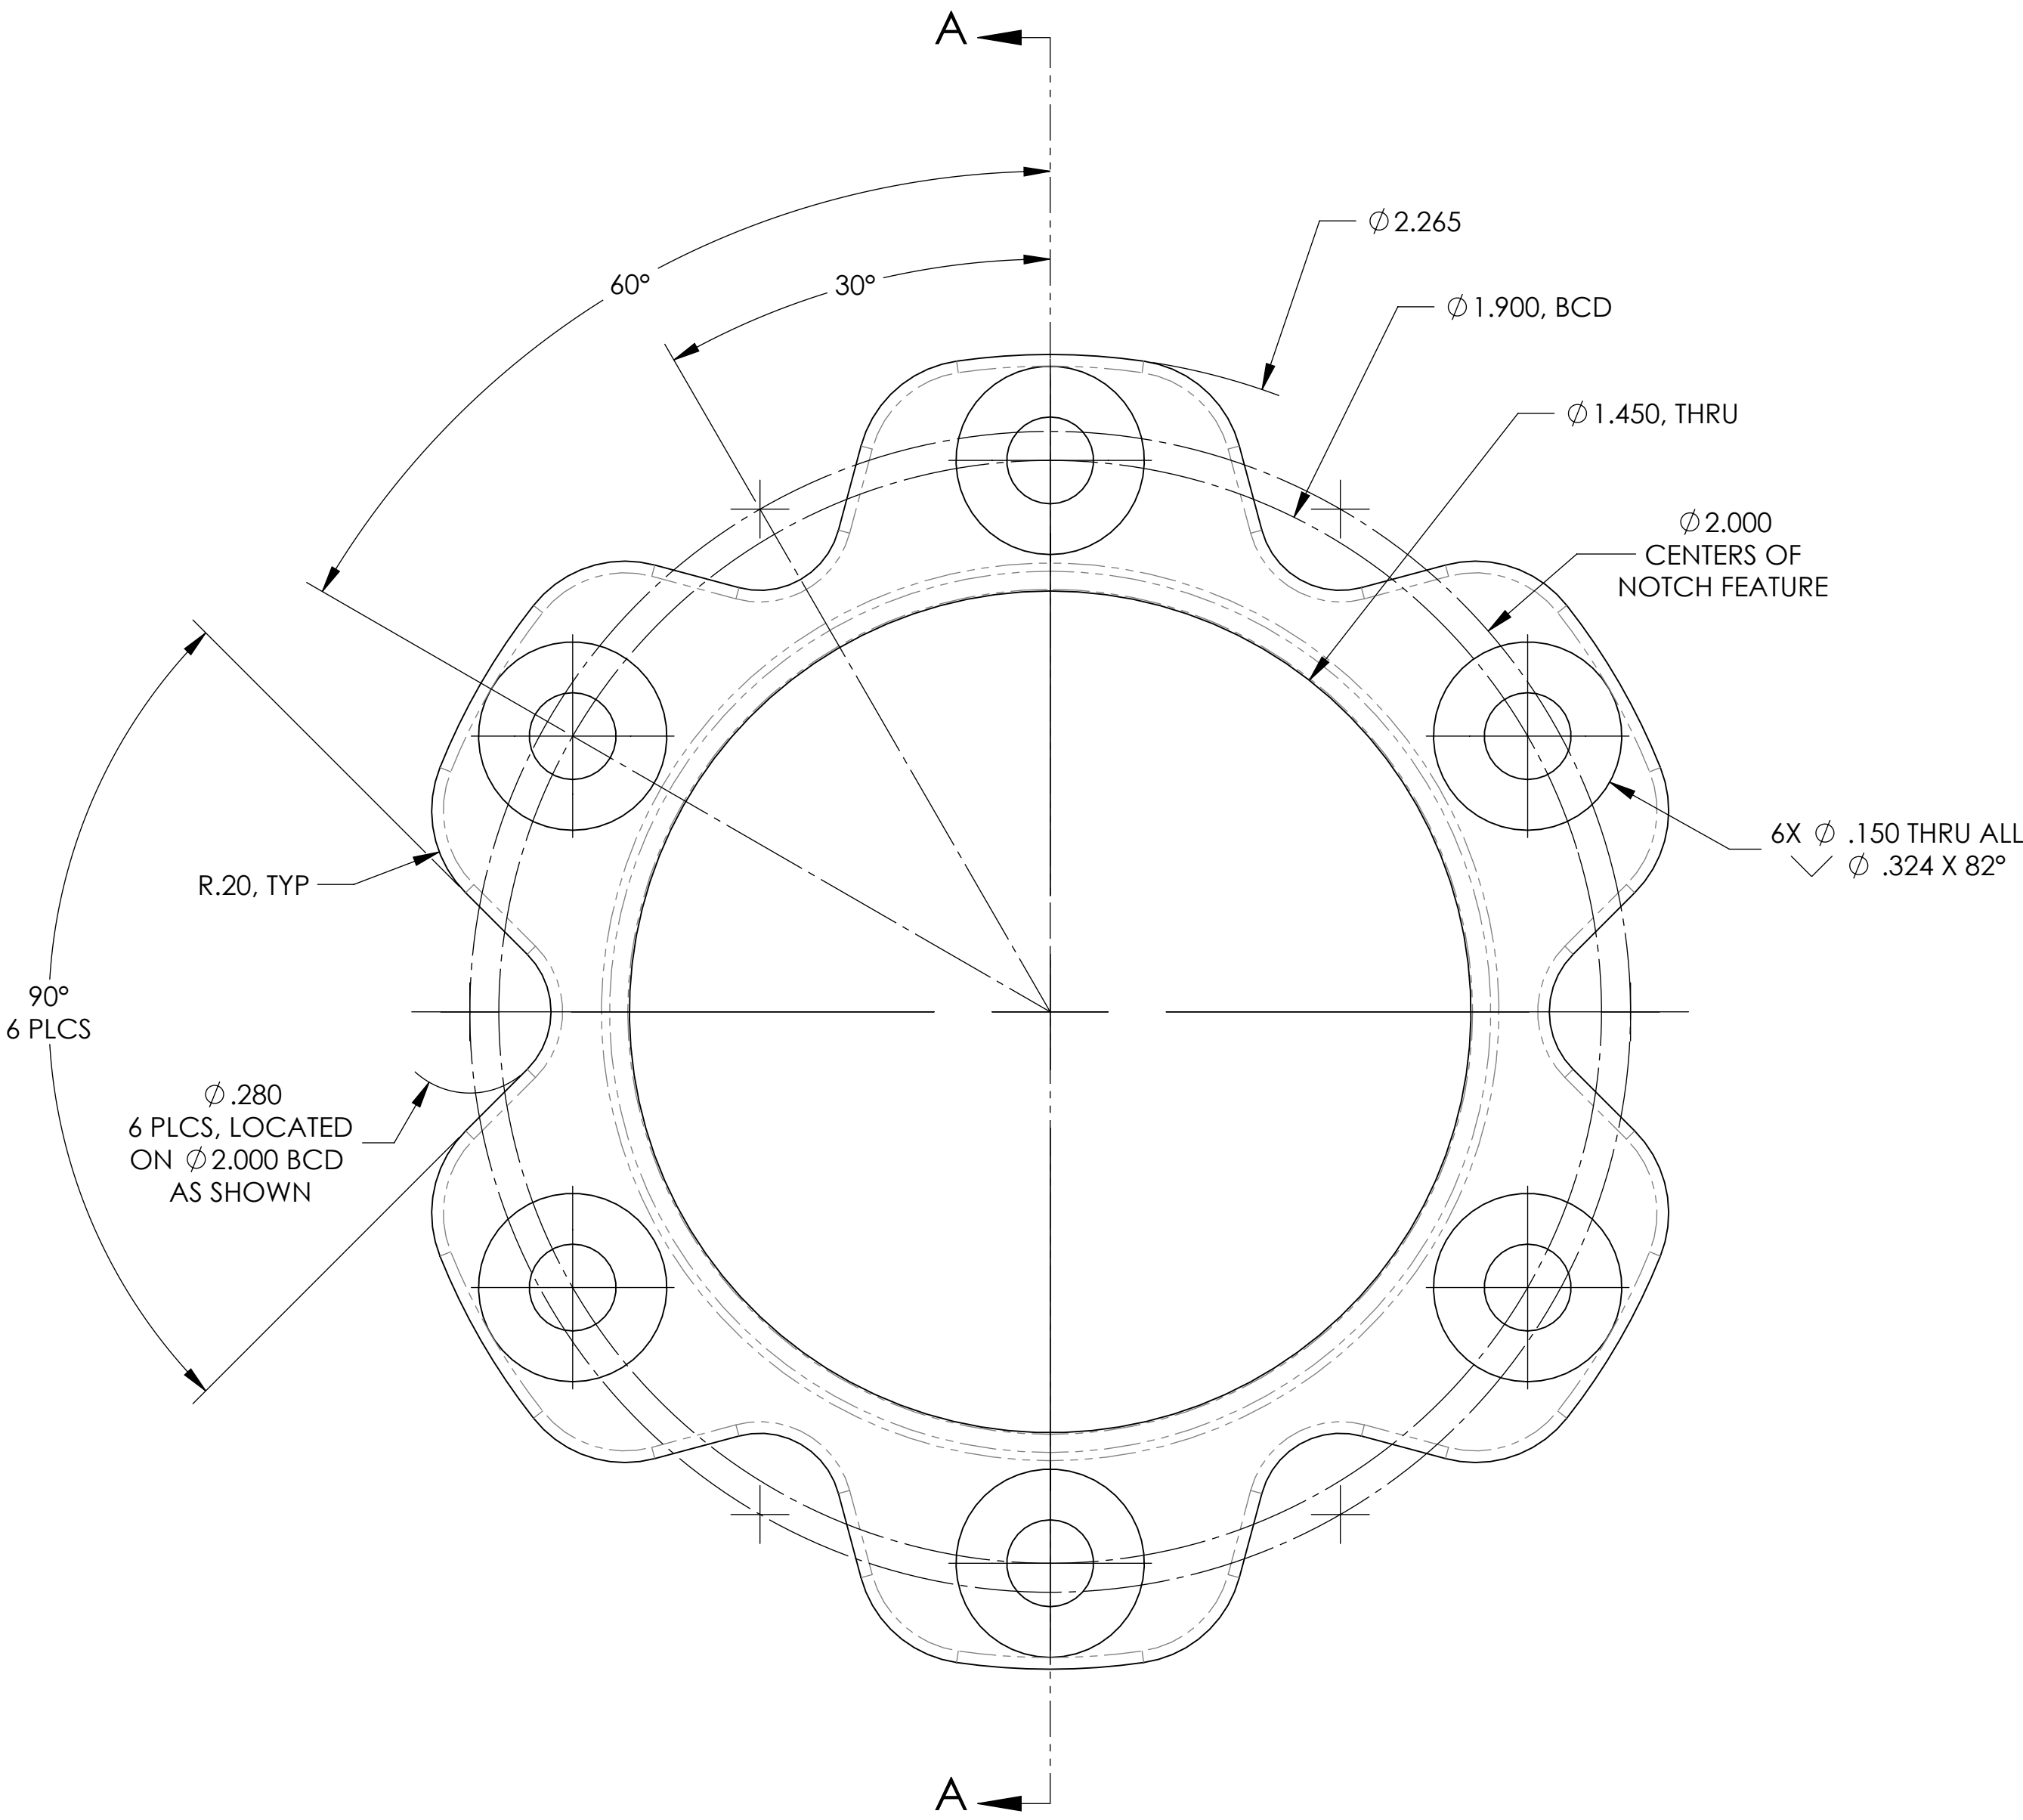

SECTION A-A

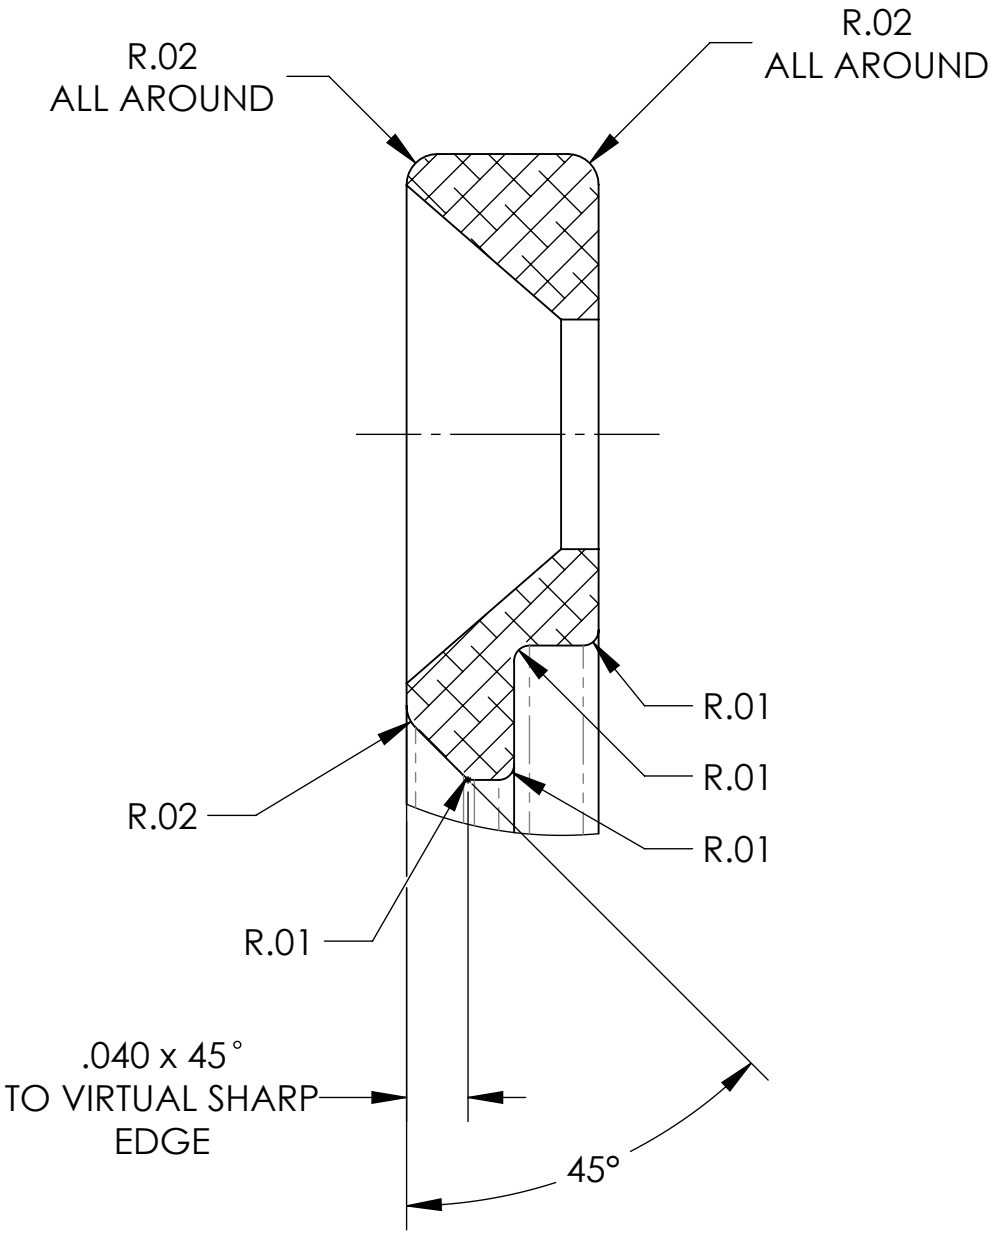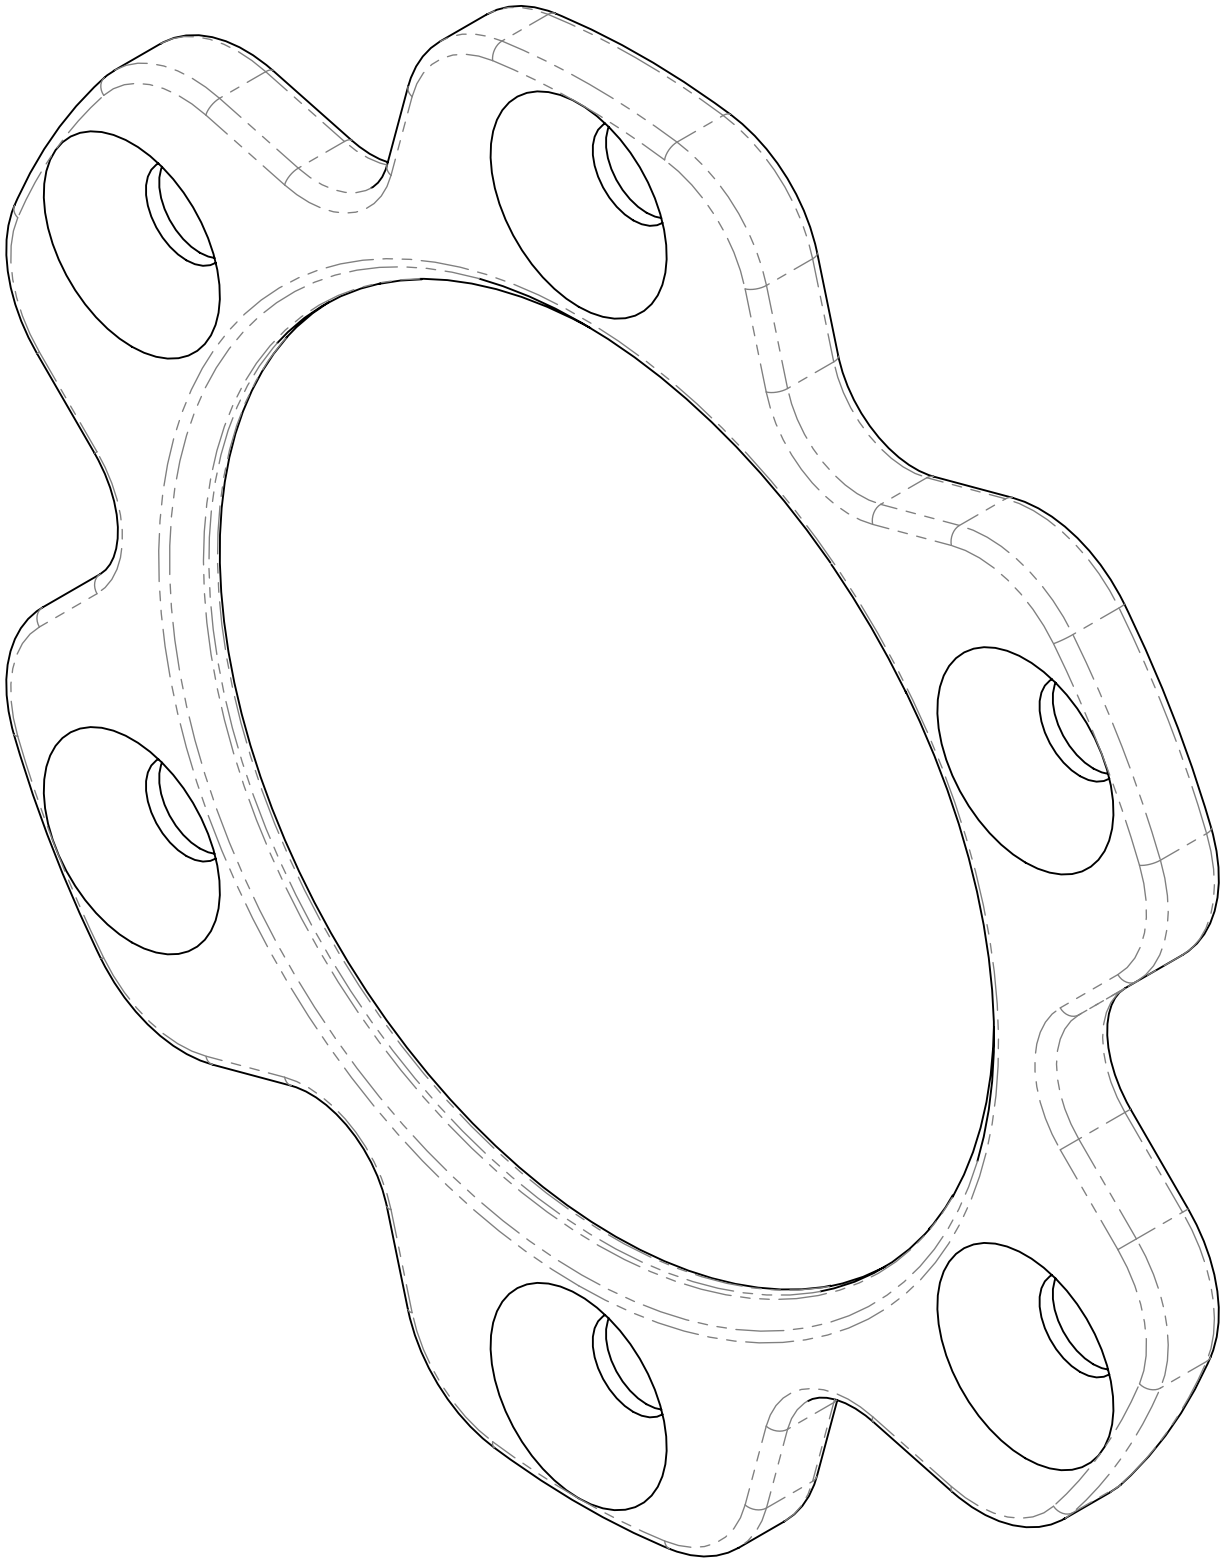

DETAIL B
SCALE 8 : 1

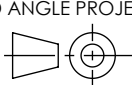APPROVAL DESIGN T.GREGORY	DATE 2024-04	PROPRIETARY AND CONFIDENTIAL THIS INFORMATION IS NOT TO BE DUPLICATED OR DISTRIBUTED WITHOUT THE WRITTEN CONSENT OF GREGORY DESIGNS, LLC	
DRAWING T.GREGORY	DATE 2024-04-05		
CHECKED D		UNLESS OTHERWISE SPECIFIED: DIMENSIONS ARE IN INCHES. TOLERANCES: FRACTIONAL: $\pm 1/64$ ANGULAR: MACH $\pm 0.5^\circ$ ONE PLACE DECIMAL: ± 0.1 TWO PLACE DECIMAL: ± 0.01 THREE PLACE DECIMAL: ± 0.005	GREGORY DESIGNS, LLC OAK 1500 BEZEL
THIRD ANGLE PROJECTION 			
SIZE D	DWG. NO. GD-MB-0007	SCALE 4:1	SHEET 1 OF 1

COMPUTER FILE NAME GD-MB-0007-OAK 1500 BEZEL-REV.	DRAWING MODEL
--	------------------

D

C

B

A