

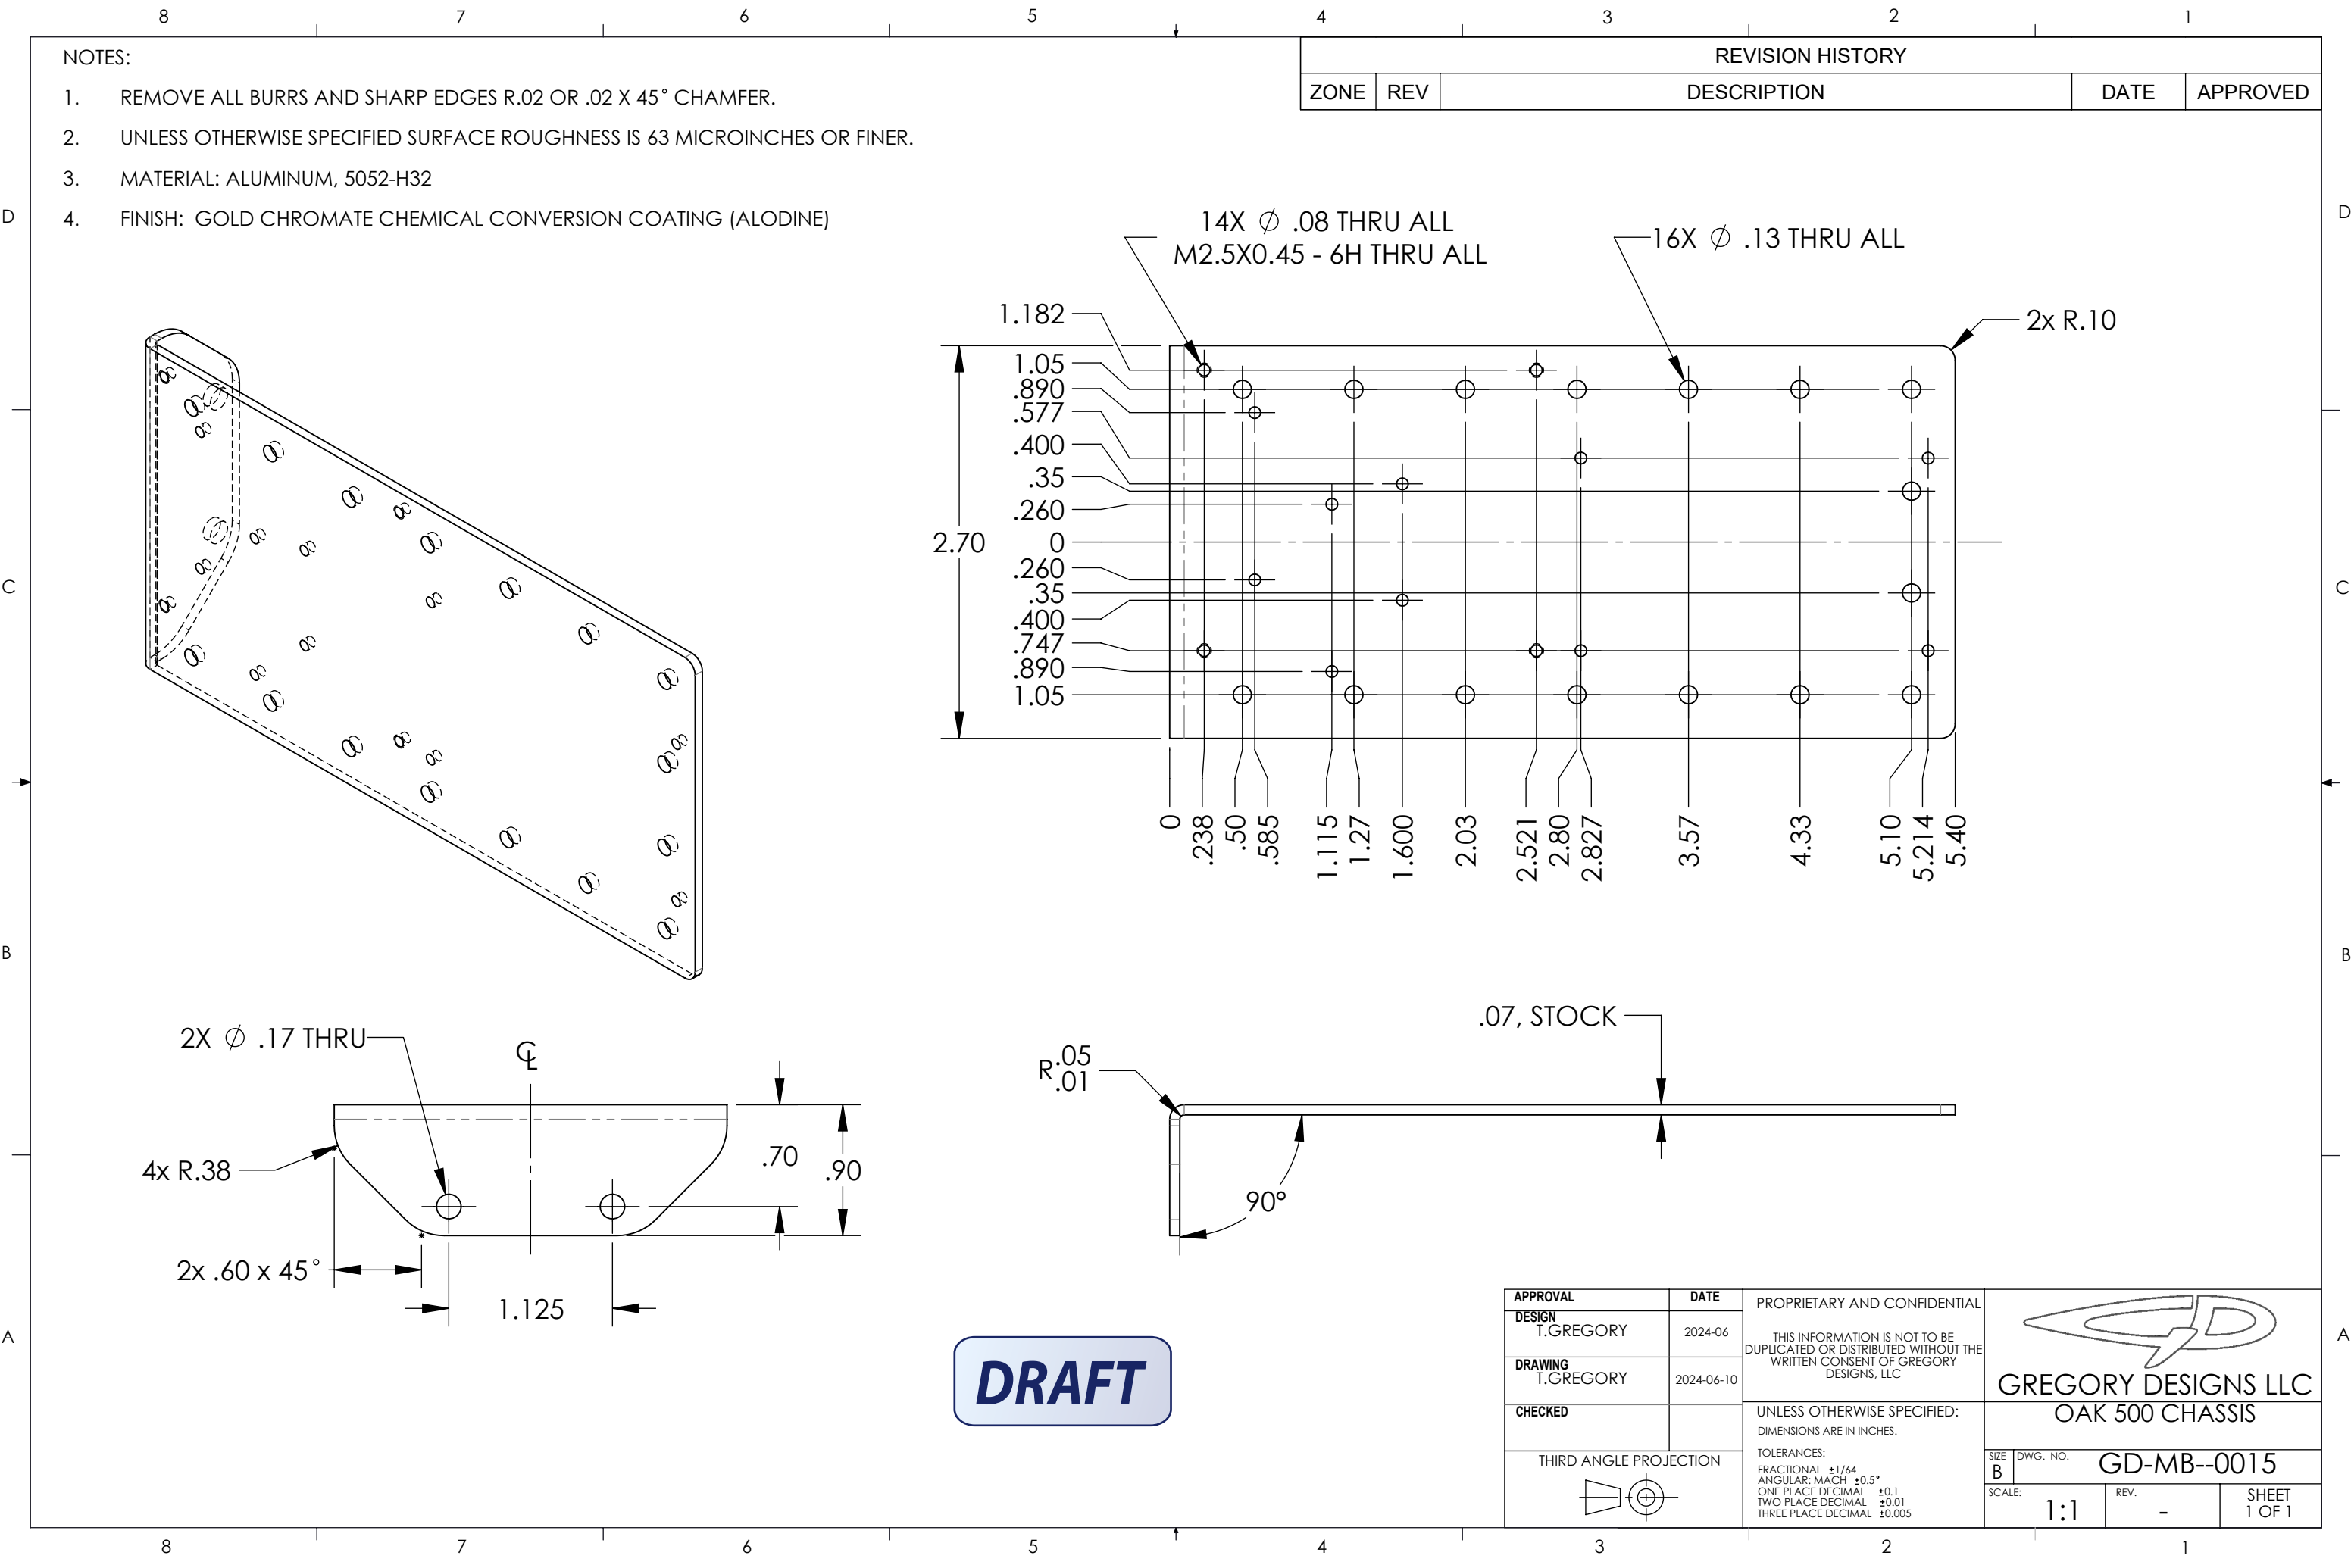
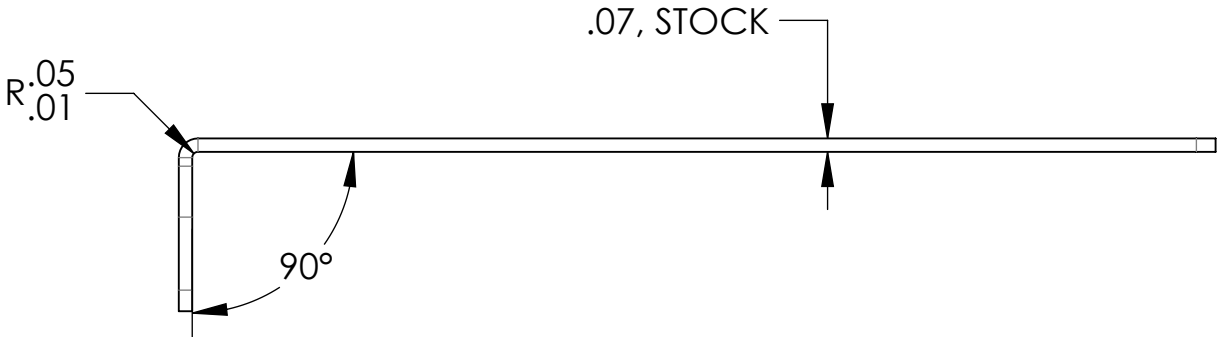


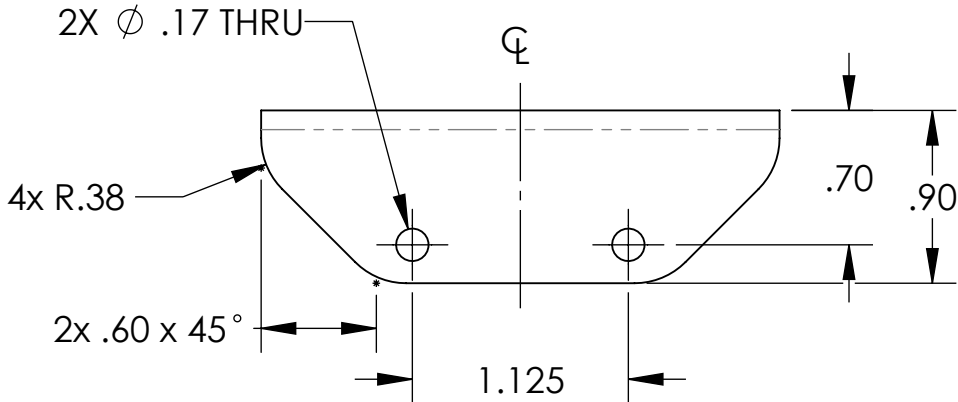

- NOTES:
1. REMOVE ALL BURRS AND SHARP EDGES R.02 OR .02 X 45° CHAMFER.
 2. UNLESS OTHERWISE SPECIFIED SURFACE ROUGHNESS IS 63 MICROINCHES OR FINER.
 3. MATERIAL: ALUMINUM, 5052-H32
 4. FINISH: GOLD CHROMATE CHEMICAL CONVERSION COATING (ALODINE)

REVISION HISTORY				
ZONE	REV	DESCRIPTION	DATE	APPROVED

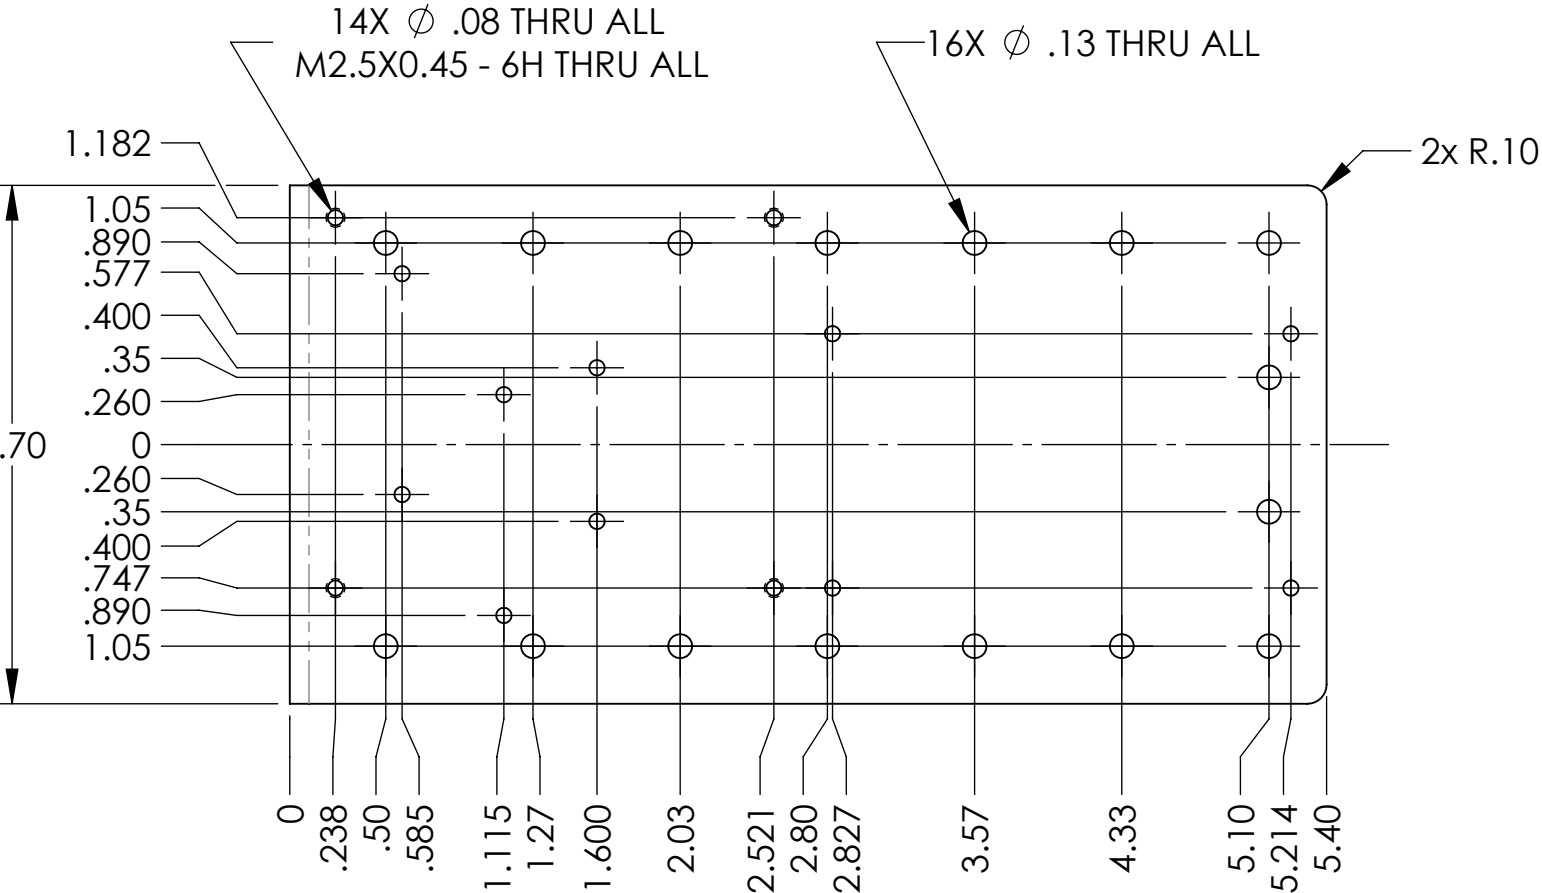

DRAFT

APPROVAL	DATE	PROPRIETARY AND CONFIDENTIAL	
DESIGN T.GREGORY	2024-06	THIS INFORMATION IS NOT TO BE DUPLICATED OR DISTRIBUTED WITHOUT THE WRITTEN CONSENT OF GREGORY DESIGNS, LLC	
DRAWING T.GREGORY	2024-06-10		
CHECKED		UNLESS OTHERWISE SPECIFIED: DIMENSIONS ARE IN INCHES.	
THIRD ANGLE PROJECTION		TOLERANCES: FRACTIONAL: ±1/64 ANGULAR: MACH ±0.5° ONE PLACE DECIMAL ±0.1 TWO PLACE DECIMAL ±0.01 THREE PLACE DECIMAL ±0.005	
		SIZE B	DWG. NO. GD-MB--0015
		SCALE: 1:1	REV. -
		SHEET 1 OF 1	



GREGORY DESIGNS LLC
OAK 500 CHASSIS