
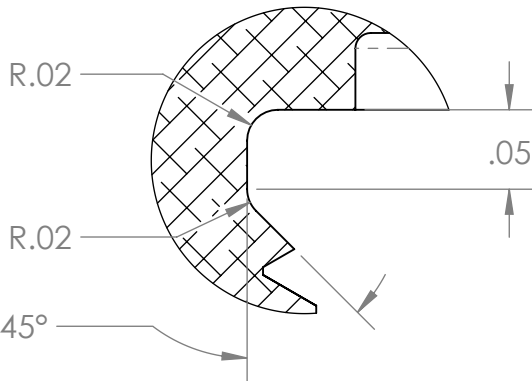
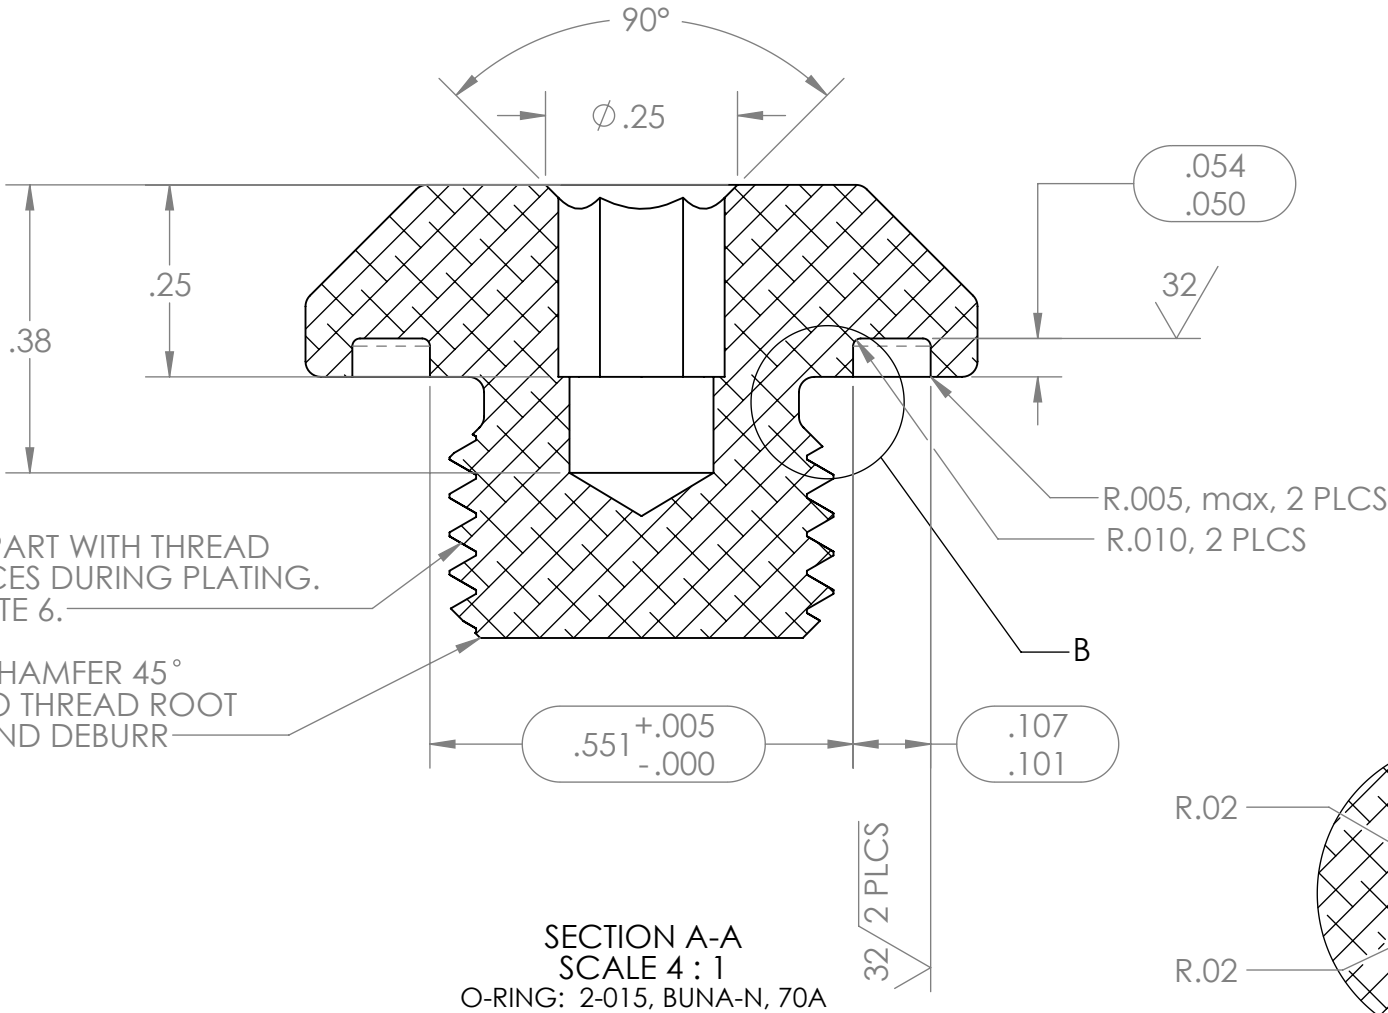


NOTES:


1. MATERIAL: AL6061-T6
2. BREAK ALL SHARP EDGES
3. SURFACE FINISH 63 MICRO-INCH OR FINER, EXCEPT AS NOTED
4. DIMENSIONS APPLY BEFORE ANODIZE, AND ACCOUNT FOR .001 SURFACE BUILDUP.
5. FINISH: HARD CLEAR ANODIZE IAW MIL-A-8625 TYPE III, CLASS 1 (.001 THICK), TEFLON SEAL COAT.
6. HOLD PART WITH THREAD SURFACES DURING PLATING. ALL OTHER SURFACES MUST BE PRISTINE WITH NO VOIDS OR BLEMISHES.
7. DO NOT EXCEED TORQUE OF 9 FT-LB WITH LIGHTLY LUBRICATED THREADS.

REVISIONS

ZONE	REV.	DESCRIPTION	DATE	APPROVED
------	------	-------------	------	----------

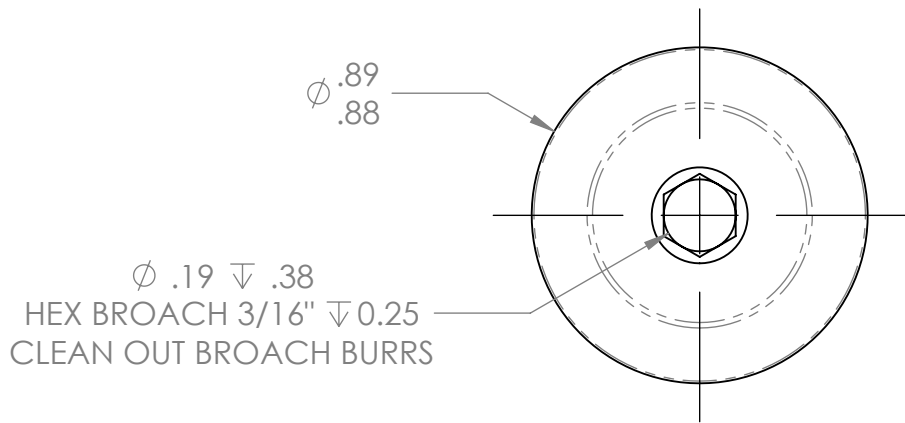

DETAIL B
SCALE 8 : 1

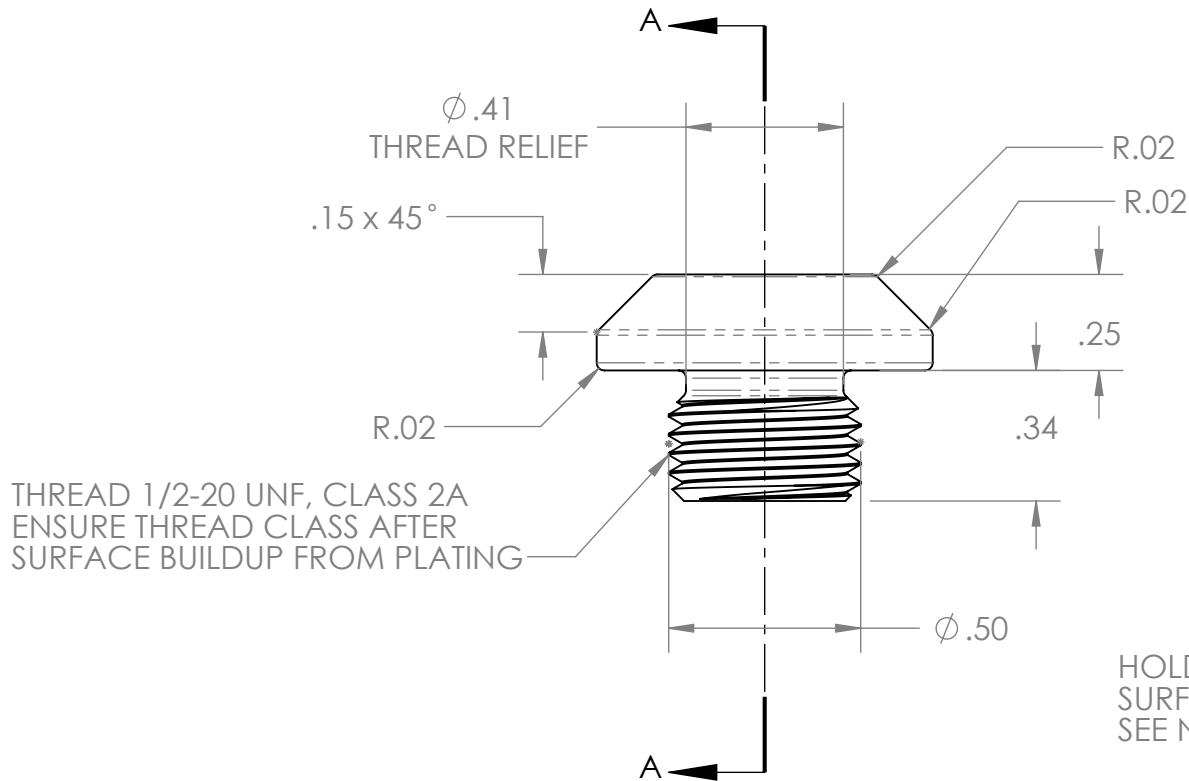

DRAFT

APPROVAL	DATE	PROPRIETARY AND CONFIDENTIAL	 GREGORY DESIGNS LLC	
DESIGN	T.GREGORY	2024-06		
DRAWING	T.GREGORY	2024-06-11	OAK 500 USB PLUG	
CHECKED			GD-MB--0017	
THIRD ANGLE PROJECTION		UNLESS OTHERWISE SPECIFIED: DIMENSIONS ARE IN INCHES. TOLERANCES: FRACTIONAL $\pm 1/64$ ANGULAR: MACH $\pm 0.5^\circ$ ONE PLACE DECIMAL ± 0.1 TWO PLACE DECIMAL ± 0.01 THREE PLACE DECIMAL ± 0.005	SCALE: B 2:1	SHEET 1 OF 1