
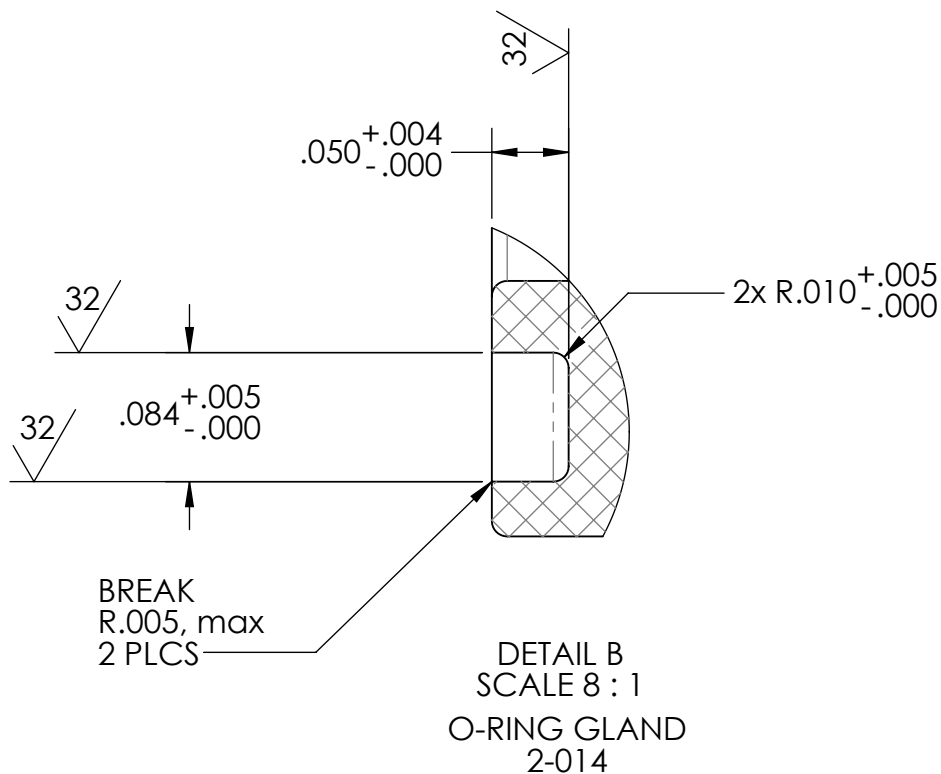
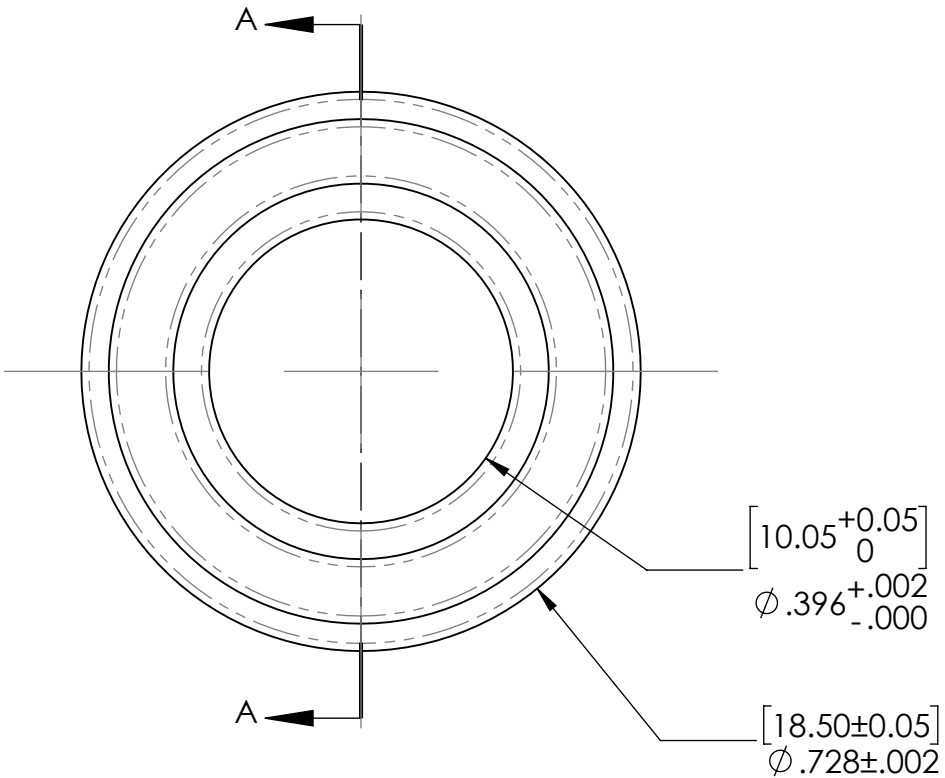


NOTES:

1. MATERIAL: TORLON 4203
2. BREAK ALL SHARP EDGES AS INDICATED
3. SURFACE FINISH 63 MICRO-INCH OR FINER, EXCEPT AS NOTED
4. FINISH: N/A
5. ALL DIAMETERS TO BE CONCENTRIC WITHIN .002" T.I.R.

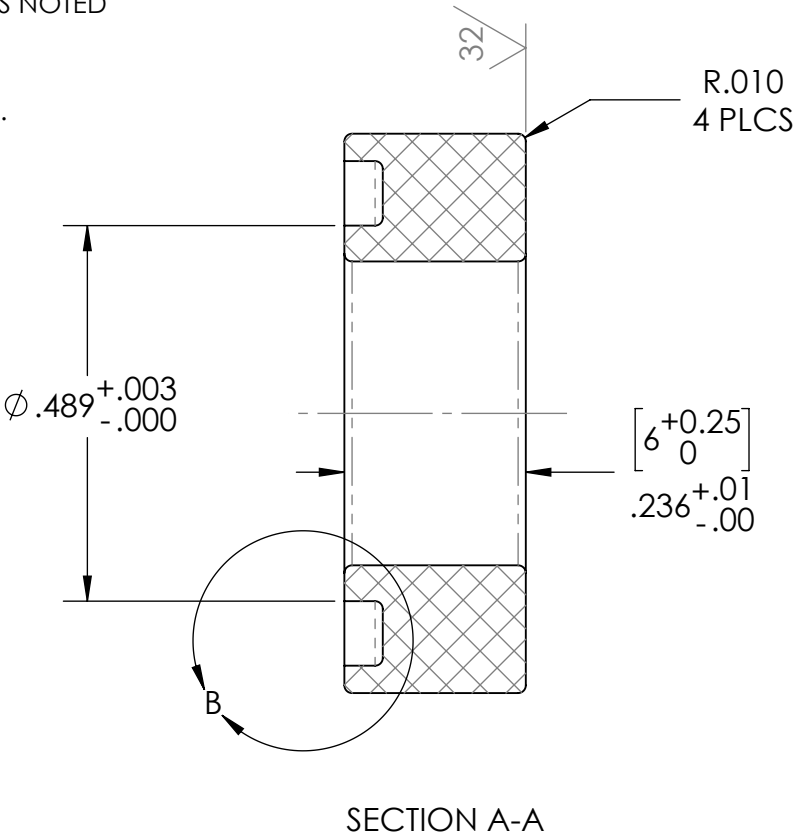

DRAFT

APPROVAL	DATE	PROPRIETARY AND CONFIDENTIAL		
DESIGN	T.GREGORY	2024-08-09	THIS INFORMATION IS NOT TO BE DUPLICATED OR DISTRIBUTED WITHOUT THE WRITTEN CONSENT OF GREGORY DESIGNS, LLC	
DRAWING	T.GREGORY	2024-08-09	UNLESS OTHERWISE SPECIFIED: DIMENSIONS ARE IN INCHES.	
CHECKED			TOLERANCES:	
THIRD ANGLE PROJECTION		FRACTIONAL ±1/64		SIZE
		ANGULAR: MACH ±0.5°		B
		ONE PLACE DECIMAL ±0.1		DWG. NO.
		TWO PLACE DECIMAL ±0.01		GD-MB--0018
		THREE PLACE DECIMAL ±0.005		SCALE:
				4:1
				REV.
				-
				SHEET
				1 OF 1