

8

7

6

5

4

3

1



SH
1 OF 1

REVISION HISTORY



ZONE	REV	DESCRIPTION	DATE	APPROVED
	A	ANODIZE THICKNESS AND SEALCOAT SPECIFICATION.	5/24/2024	

NOTES:

- REMOVE ALL BURRS AND SHARP EDGES R.02 OR .02 X 45° CHAMFER.
- UNLESS OTHERWISE SPECIFIED SURFACE ROUGHNESS IS 63 MICROINCHES OR FINER.
- MATERIAL: ALUMINUM, 6061-T6 AS PER ASTM B209.
- DIAMETERS SHARING A COMMON AXIS TO BE CONCENTRIC WITHIN .002" T.I.R.
- DIMENSIONS APPLY BEFORE ANODIZE, EXCEPT WHERE NOTED.
- FINISH: HARD CLEAR ANODIZE IAW MIL-A-8625 TYPE III, CLASS 1 (.001 THICK), TEFLON SEAL COAT.
- DURING PLATING PROCESSES, CAREFULLY RACK PARTS TO AVOID VOIDS. ALL SURFACES MUST BE PLATED.

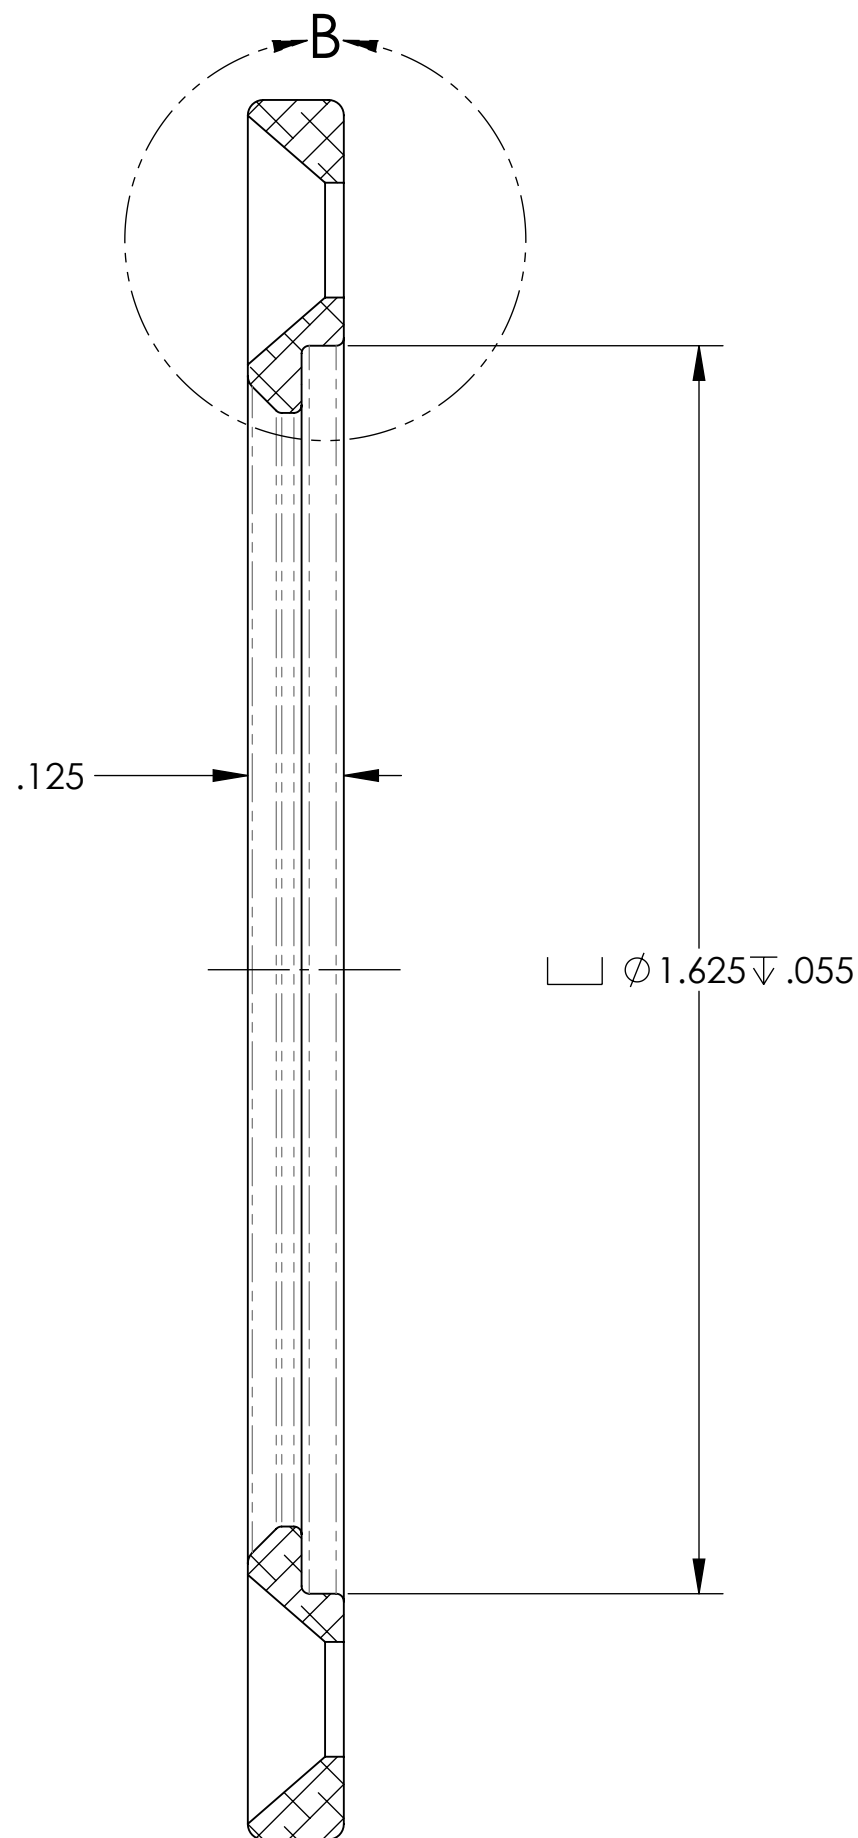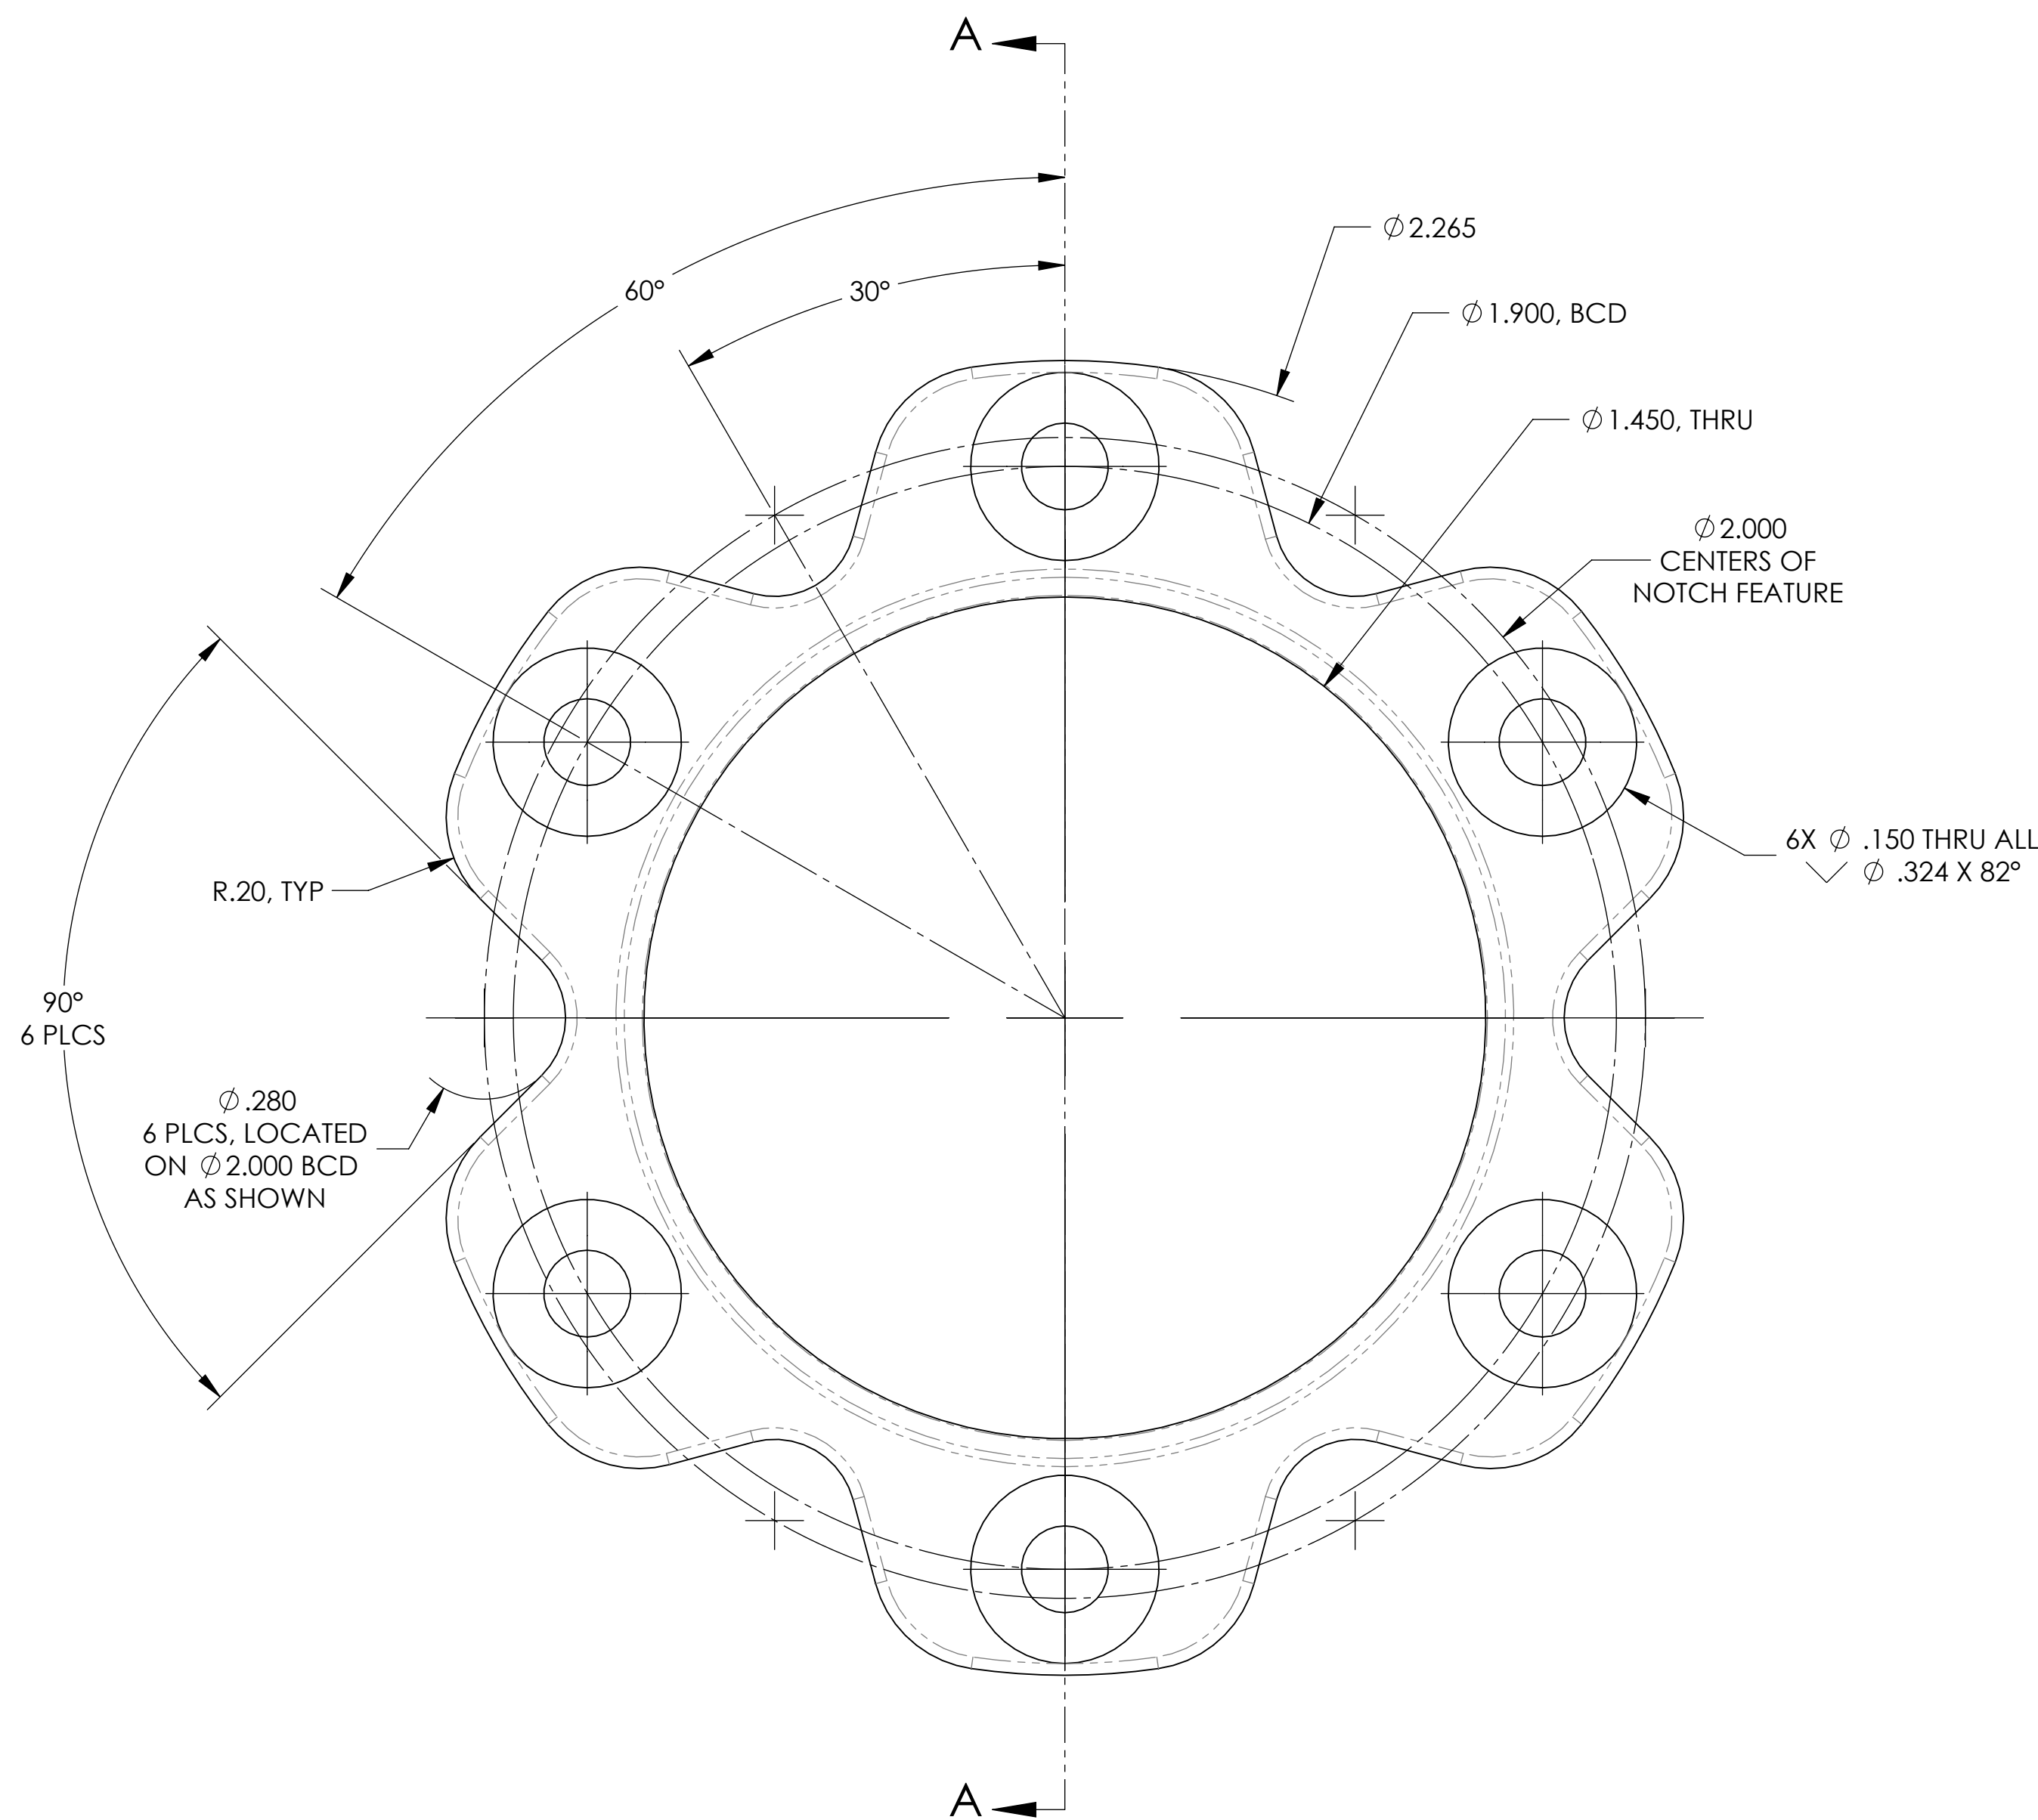

SECTION A-A

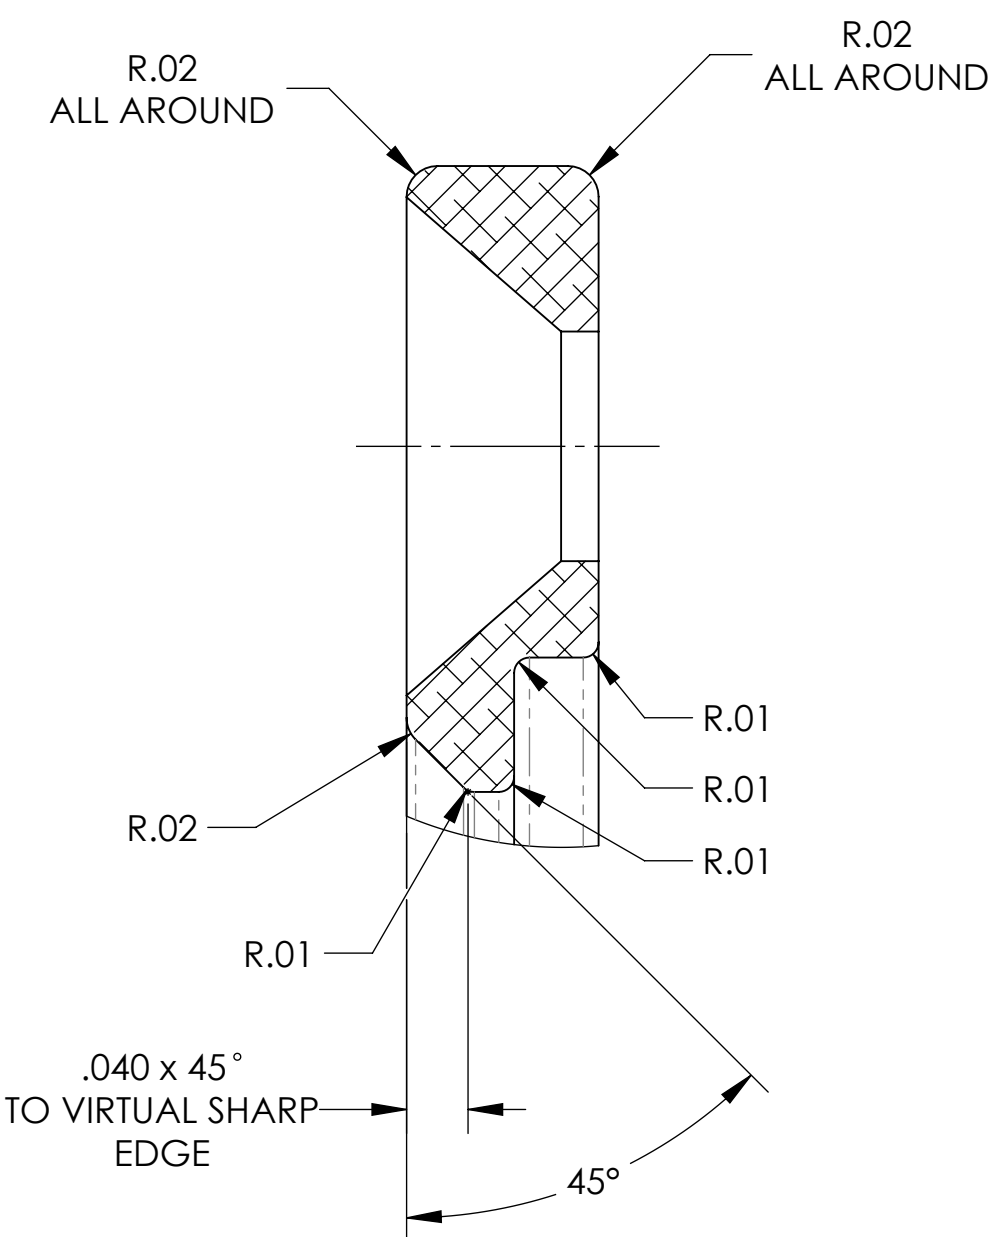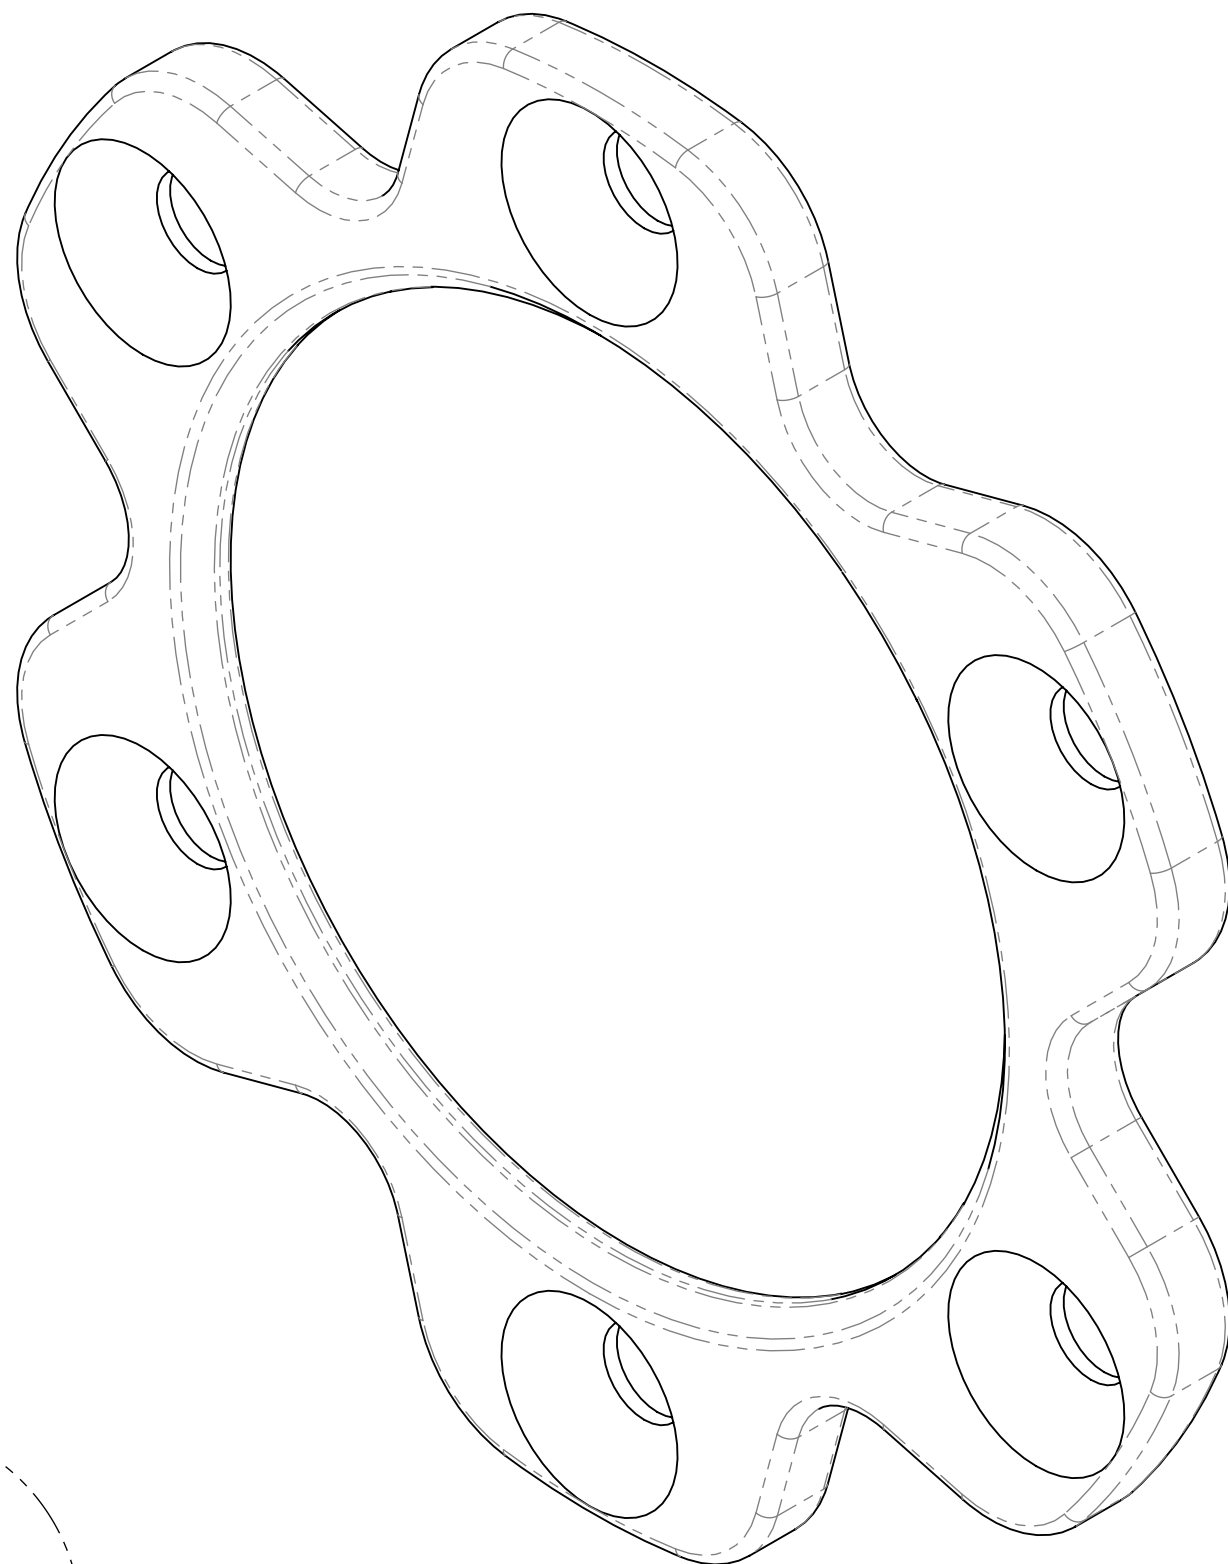DETAIL B
SCALE 8 : 1

APPROVAL	DATE	PROPRIETARY AND CONFIDENTIAL
DESIGN T.GREGORY	2024-04	THIS INFORMATION IS NOT TO BE DUPLICATED OR DISTRIBUTED WITHOUT THE WRITTEN CONSENT OF GREGORY DESIGNS, LLC
DRAWING T.GREGORY	2024-04-05	
CHECKED		UNLESS OTHERWISE SPECIFIED: DIMENSIONS ARE IN INCHES.
D		TOLERANCES: FRACTIONAL: 1/64 ANGULAR: MATCH ±0.5° ONE PLACE DECIMAL: ±0.1 TWO PLACE DECIMAL: ±0.01 THREE PLACE DECIMAL: ±0.005
THIRD ANGLE PROJECTION		

GREGORY DESIGNS, LLC
OAK 1500 BEZEL

SIZE	DWG. NO.	REV.	SHEET
D	GD-MB-0007	A	1 OF 1
SCALE:	4:1		

COMPUTER FILE NAME

GD-MB-0007-OAK 1500 BEZEL-REV-A

GD-MB-0007-OAK 1500 BEZEL-REV.

DRAWING

MODEL