


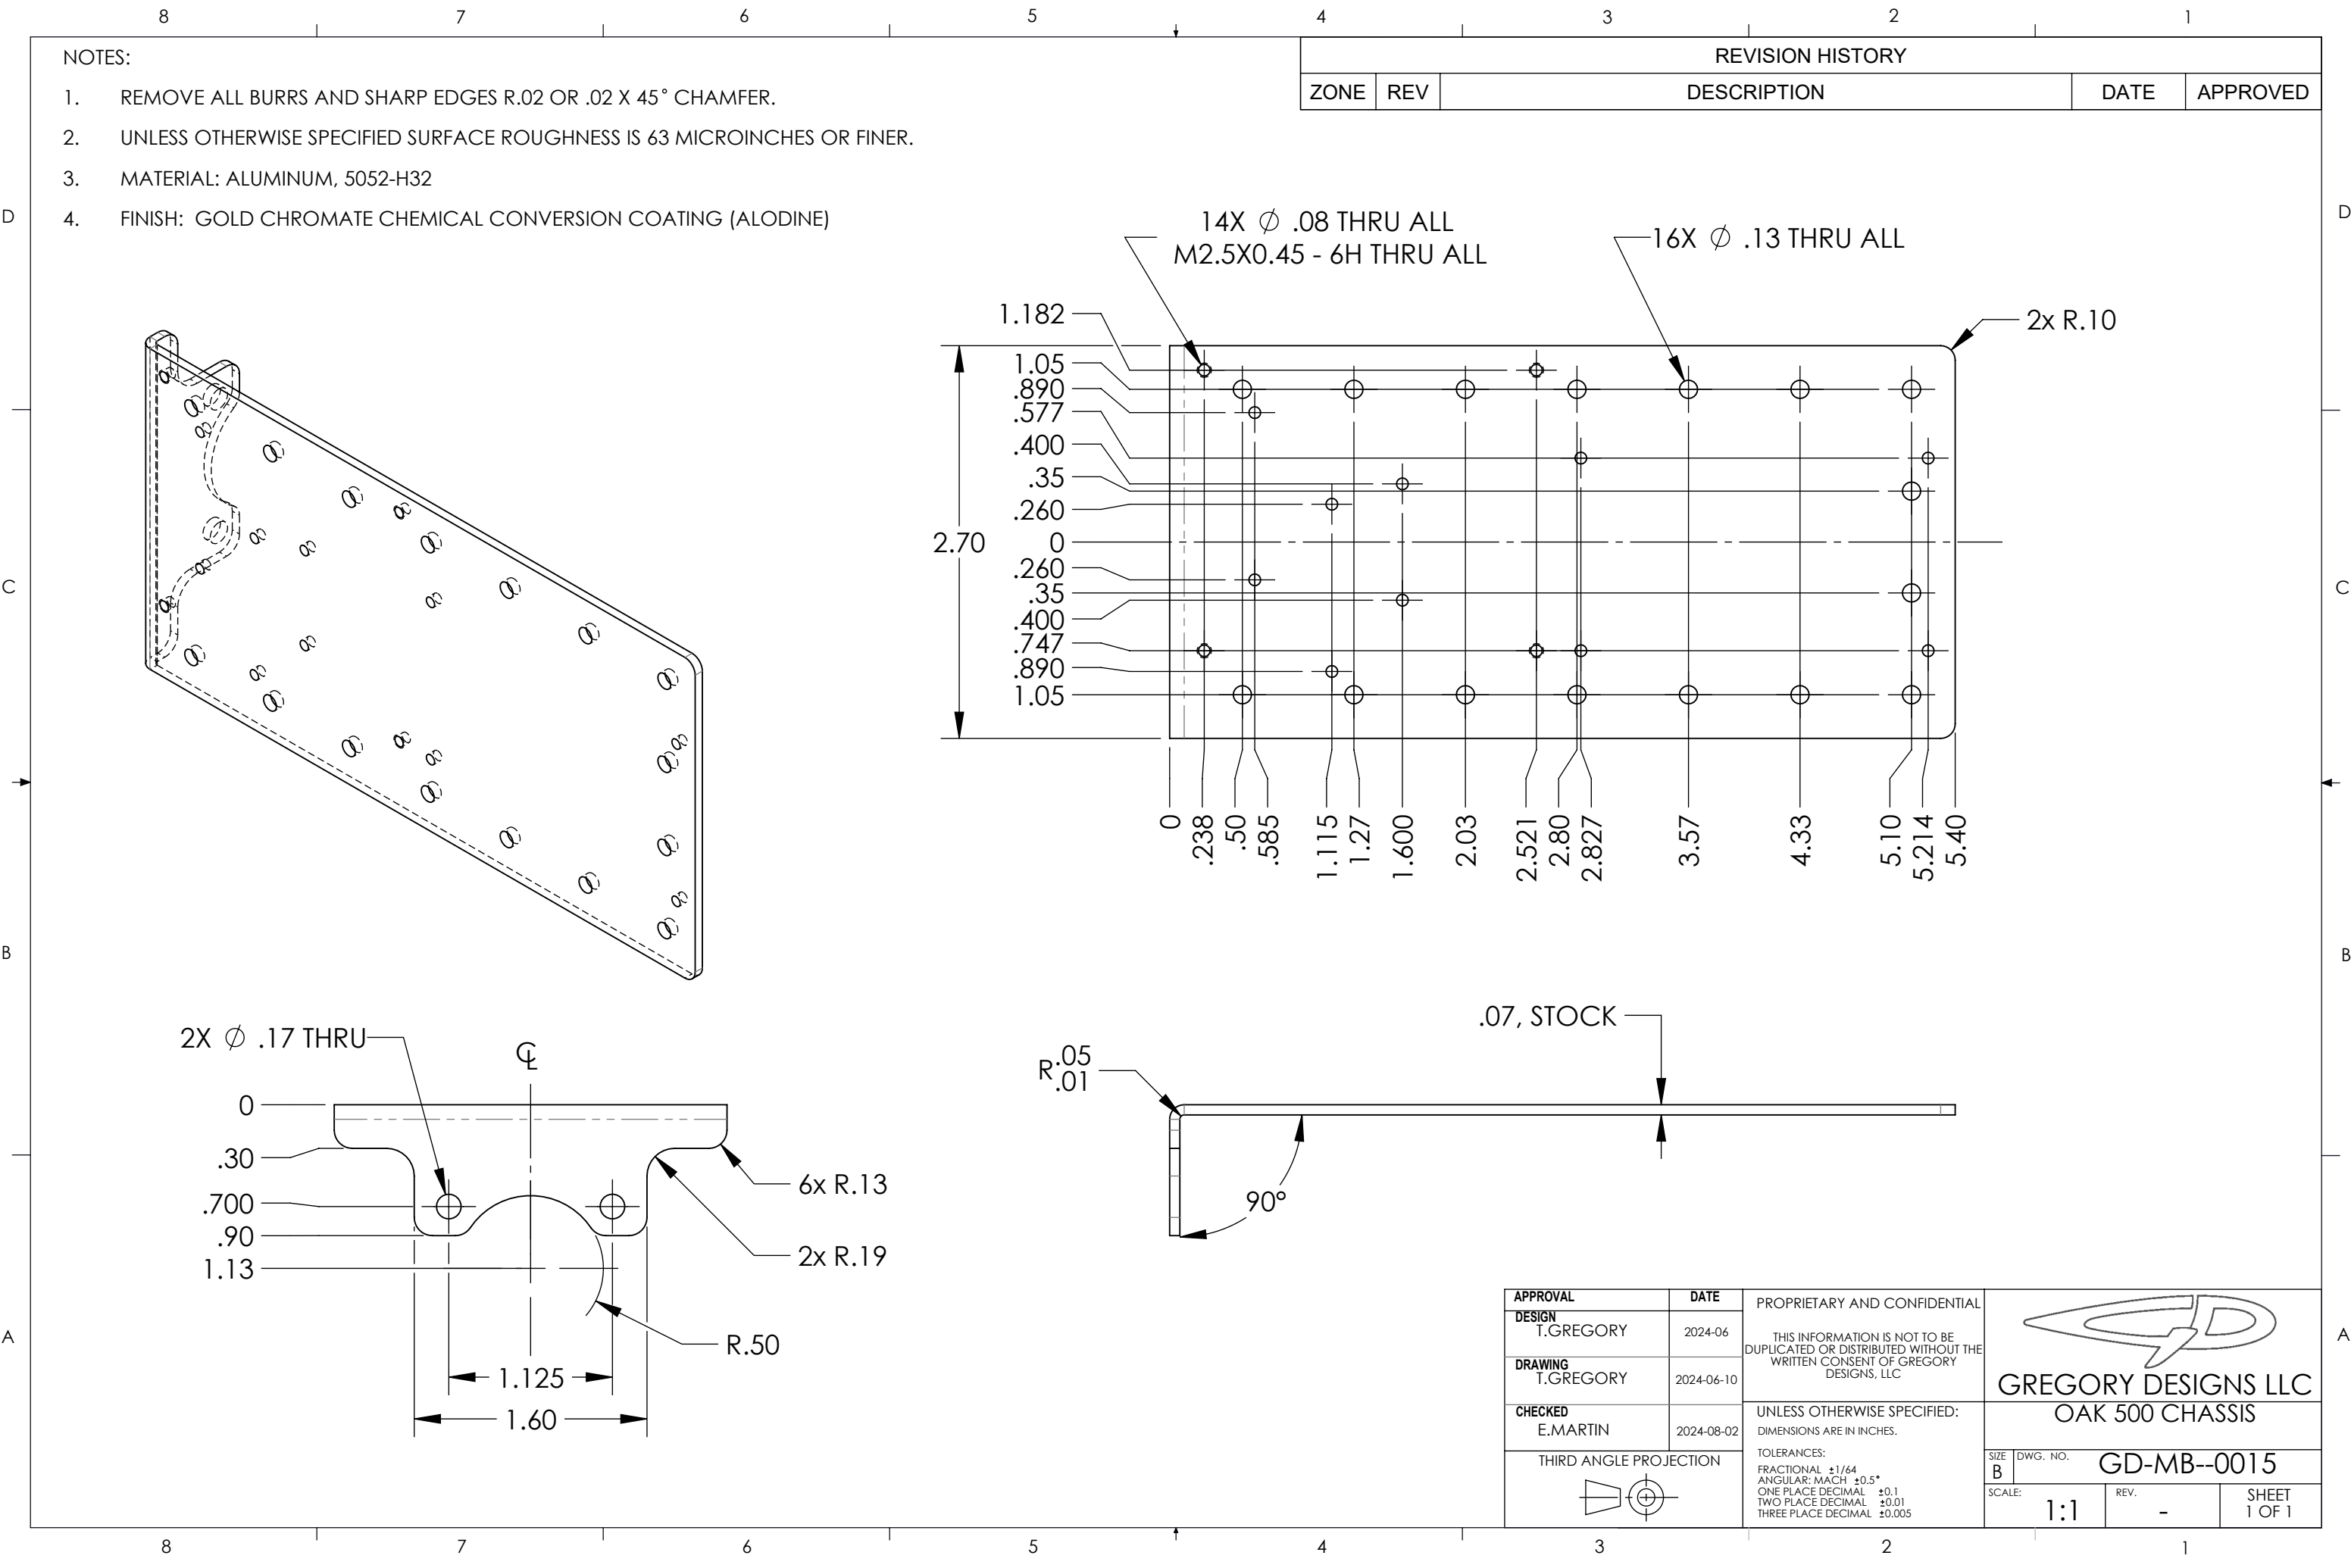

- NOTES:
1. REMOVE ALL BURRS AND SHARP EDGES R.02 OR .02 X 45° CHAMFER.
 2. UNLESS OTHERWISE SPECIFIED SURFACE ROUGHNESS IS 63 MICROINCHES OR FINER.
 3. MATERIAL: ALUMINUM, 5052-H32
 4. FINISH: GOLD CHROMATE CHEMICAL CONVERSION COATING (ALODINE)

REVISION HISTORY				
ZONE	REV	DESCRIPTION	DATE	APPROVED

APPROVAL	DATE	PROPRIETARY AND CONFIDENTIAL		
DESIGN T.GREGORY	2024-06	THIS INFORMATION IS NOT TO BE DUPLICATED OR DISTRIBUTED WITHOUT THE WRITTEN CONSENT OF GREGORY DESIGNS, LLC		
DRAWING T.GREGORY	2024-06-10			
CHECKED E.MARTIN	2024-08-02	UNLESS OTHERWISE SPECIFIED: DIMENSIONS ARE IN INCHES.		
THIRD ANGLE PROJECTION		TOLERANCES: FRACTIONAL ±1/64 ANGULAR: MACH ±0.5° ONE PLACE DECIMAL ±0.1 TWO PLACE DECIMAL ±0.01 THREE PLACE DECIMAL ±0.005		
		SIZE B	DWG. NO. GD-MB--0015	SHEET 1 OF 1
		SCALE: 1:1	REV. -	