


$\frac{1}{16}$ " Thick
Cork Neoprene, Stamped

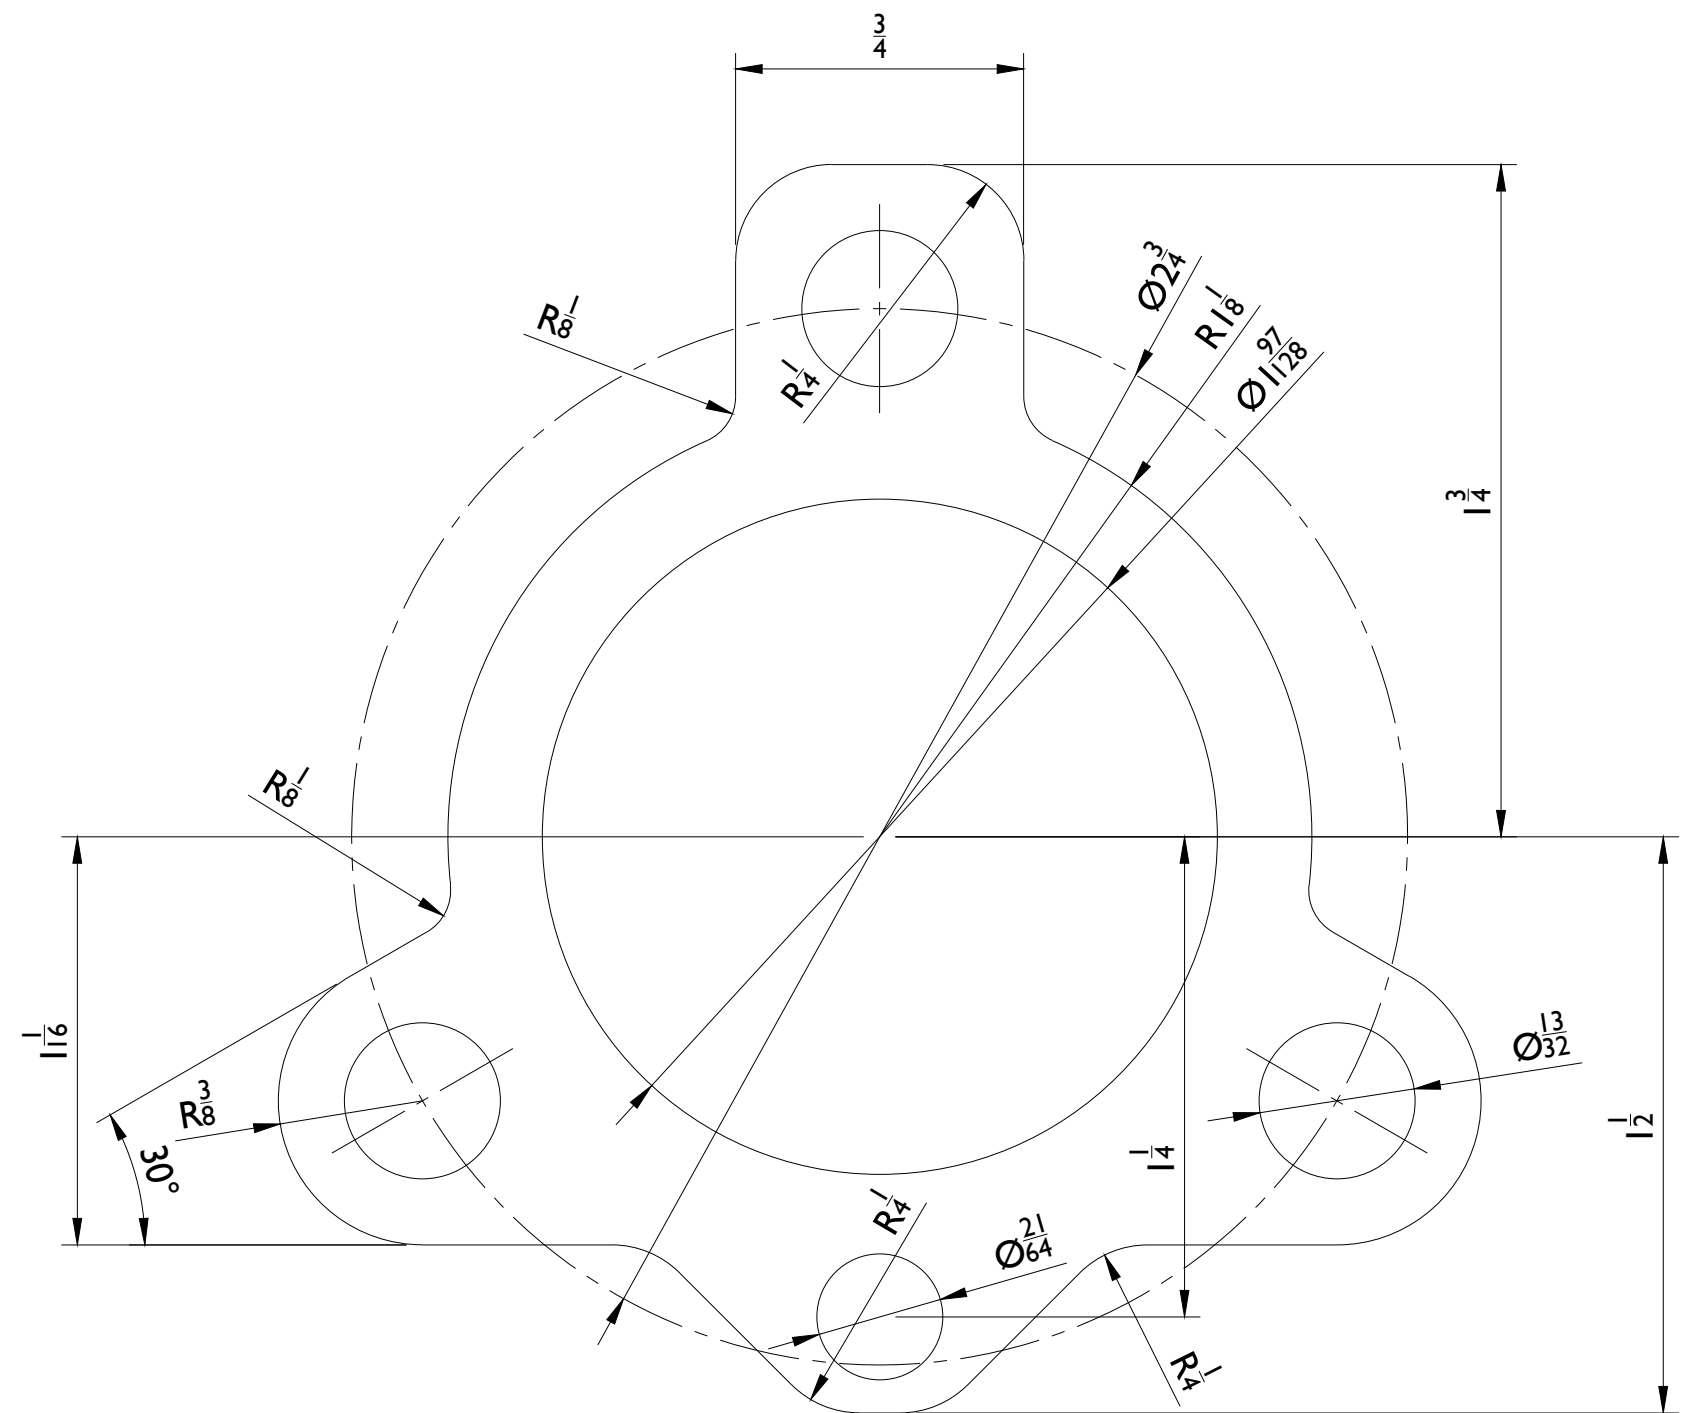

NO.	REVISION	CN NO	APP'D	DATE
TOLERANCE UNLESS OTHERWISE SPECIFIED .00 = $\pm .010$.000 = $\pm .005$.0000 = $\pm .0005$ FRACTIONAL $\pm \frac{1}{64}$ ANGULAR $\pm \frac{1}{2}$ DIMENSIONS IN INCHES MACHINED SURFACES = 125 TOLERANCE NON-ACCUMULATIVE				LESLIE C O. LYNDHURST NEW JERSEY
LESLIE - SUPERTYFON GASKET				
SIZE <i>DOUBLE</i>	DATE <i>6-8-2022</i>	DWG. NO. <i>24311</i>		REV
D'W'N <i>ETM</i>	C'K'D			<i>1</i>