


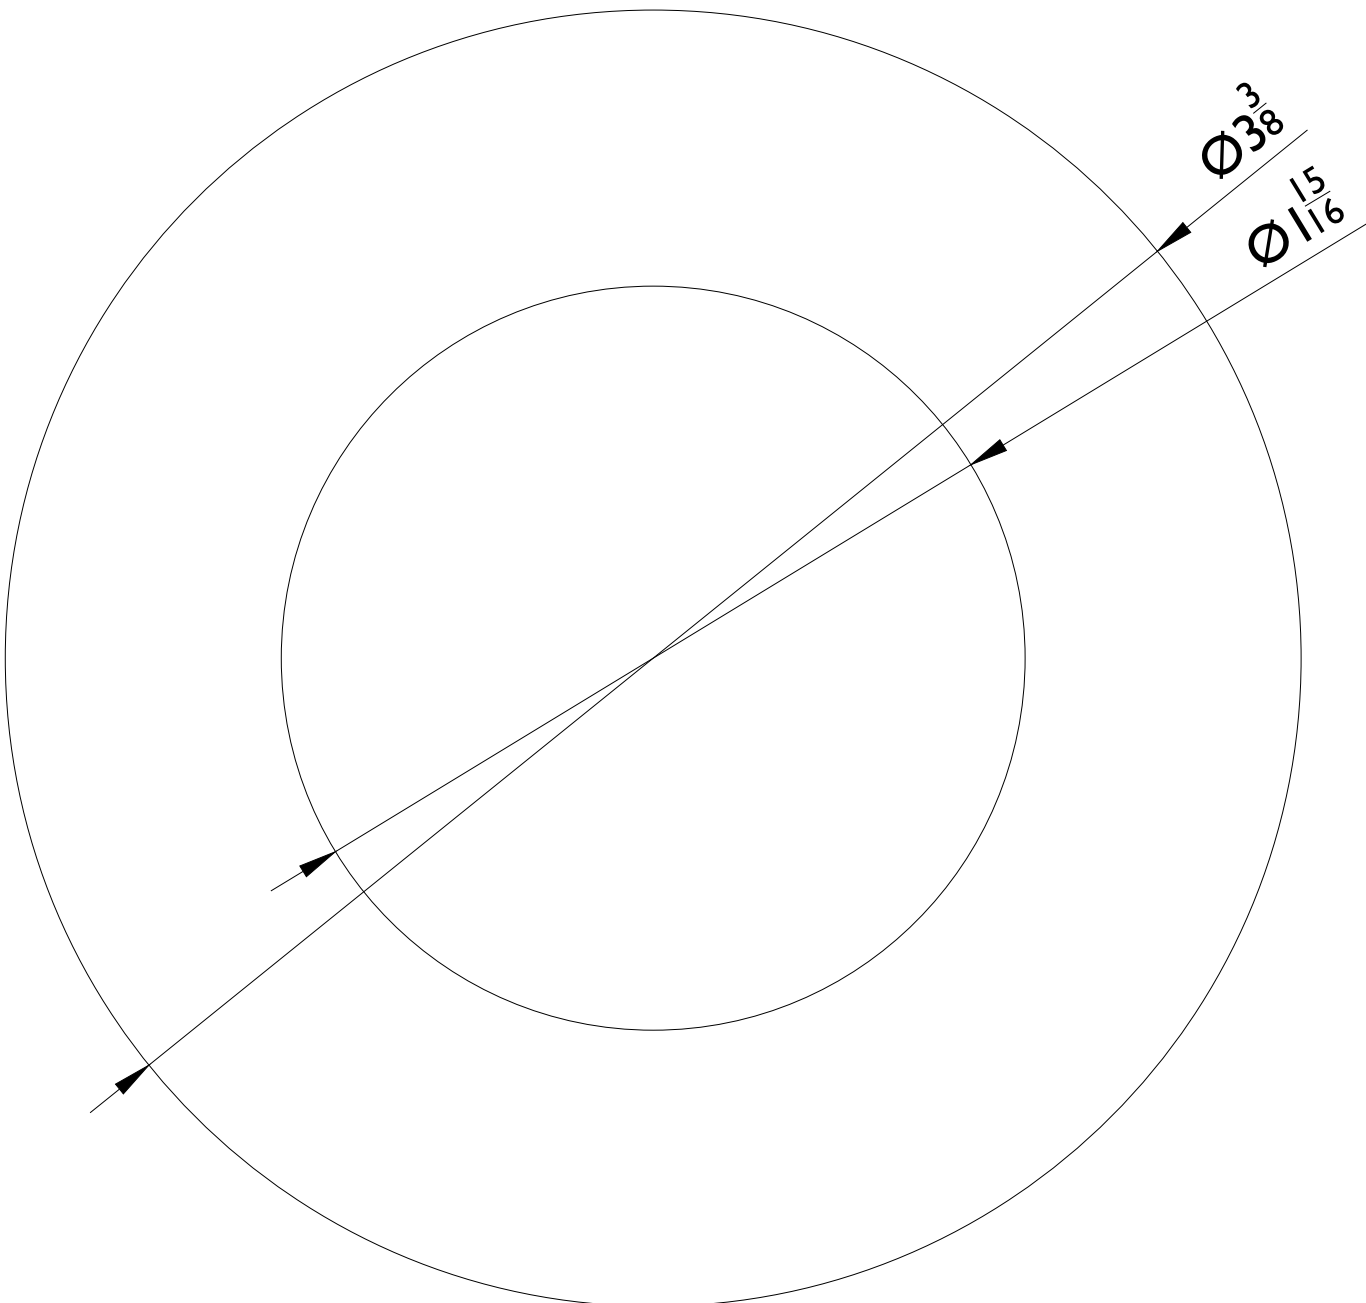

Stainless Steel, Stamped, SWG 25 .02"

NO.	R E V I S I O N		CN NO	APP'D	DATE
TOLERANCE UNLESS OTHERWISE SPECIFIED .00 = ± .010 .000 = ± .005 .0000 = ± .0005 FRACTIONAL ± $\frac{1}{64}$ ANGULAR ± $\frac{1}{2}$ DIMENSIONS IN INCHES MACHINED SURFACES = 125 TOLERANCE NON-ACCUMULATIVE			LESLIE C O . LYNDHURST NEW JERSY		
LESLIE - SUPERTYFON DIAPHRAGM RING					
SIZE <i>Double</i>	DATE <i>6-8-2022</i>		DWG. NO. <i>24438</i>		REV
D'W'N <i>ETM</i>	C'K'D				<i>1</i>