


Steel, Hex Stock, Machined

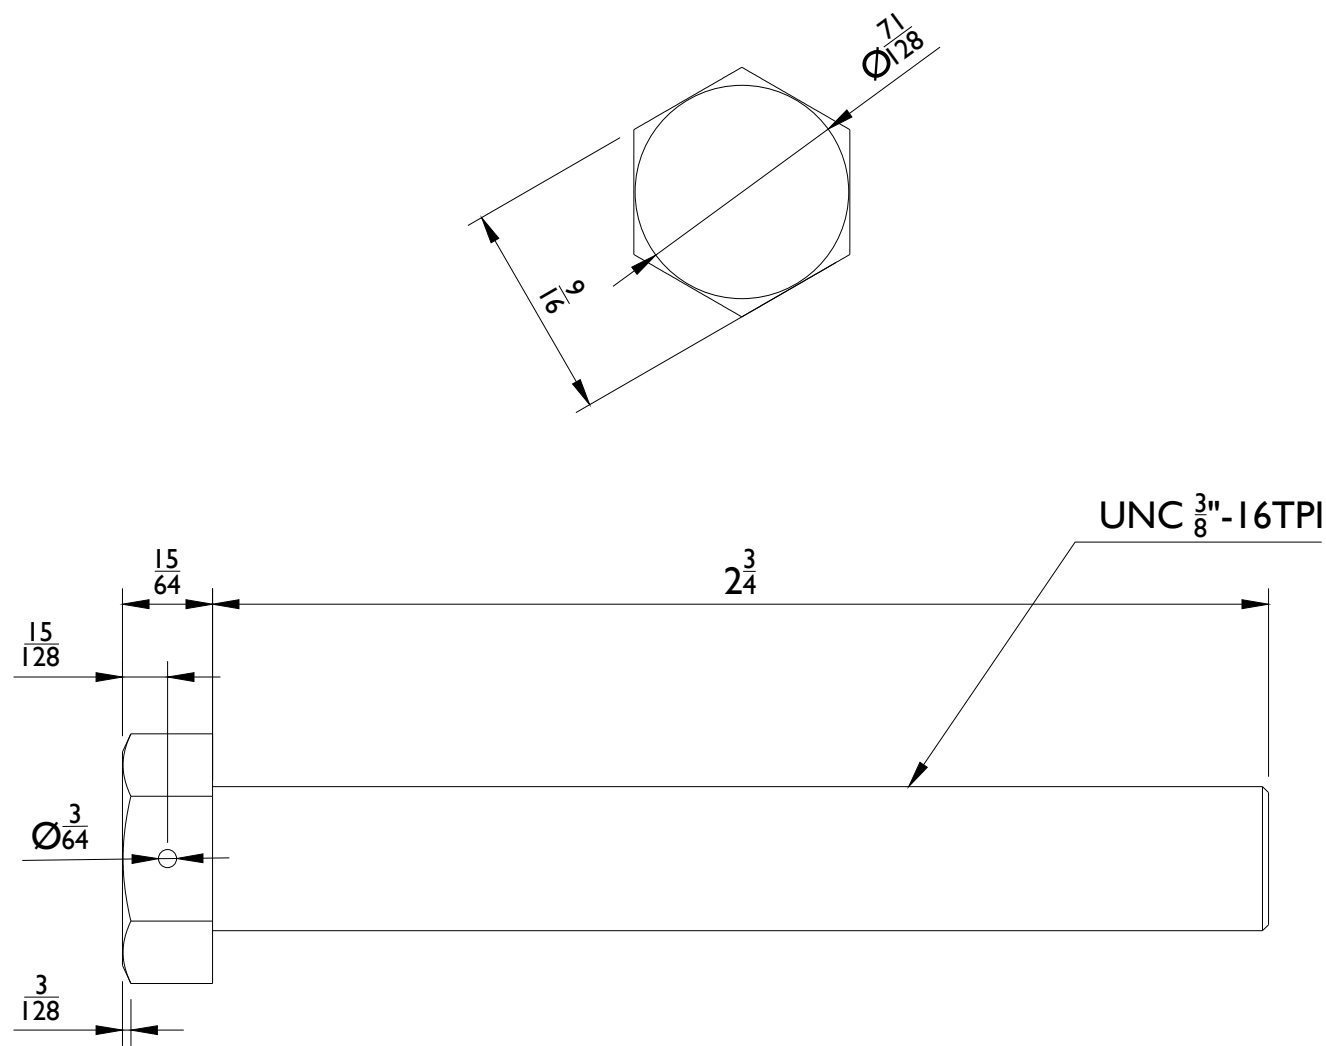

NO.	R E V I S I O N		CN NO	APP'D	DATE
TOLERANCE UNLESS OTHERWISE SPECIFIED .00 = ± .010 .000 = ± .005 .0000 = ± .0005 FRACTIONAL ± $\frac{1}{64}$ ANGULAR ± $\frac{1}{2}$ DIMENSIONS IN INCHES MACHINED SURFACES = 125 TOLERANCE NON-ACCUMULATIVE			LESLIE C O . LYNDHURST NEW JERSEY		
LESLIE - SUPERTYFON CAP SCREW, HORN					
SIZE <i>Double</i>	DATE <i>6-8-2022</i>		DWG. NO. <i>24503</i>		REV <i>1</i>
D'W'N <i>ETM</i>	C'K'D				