
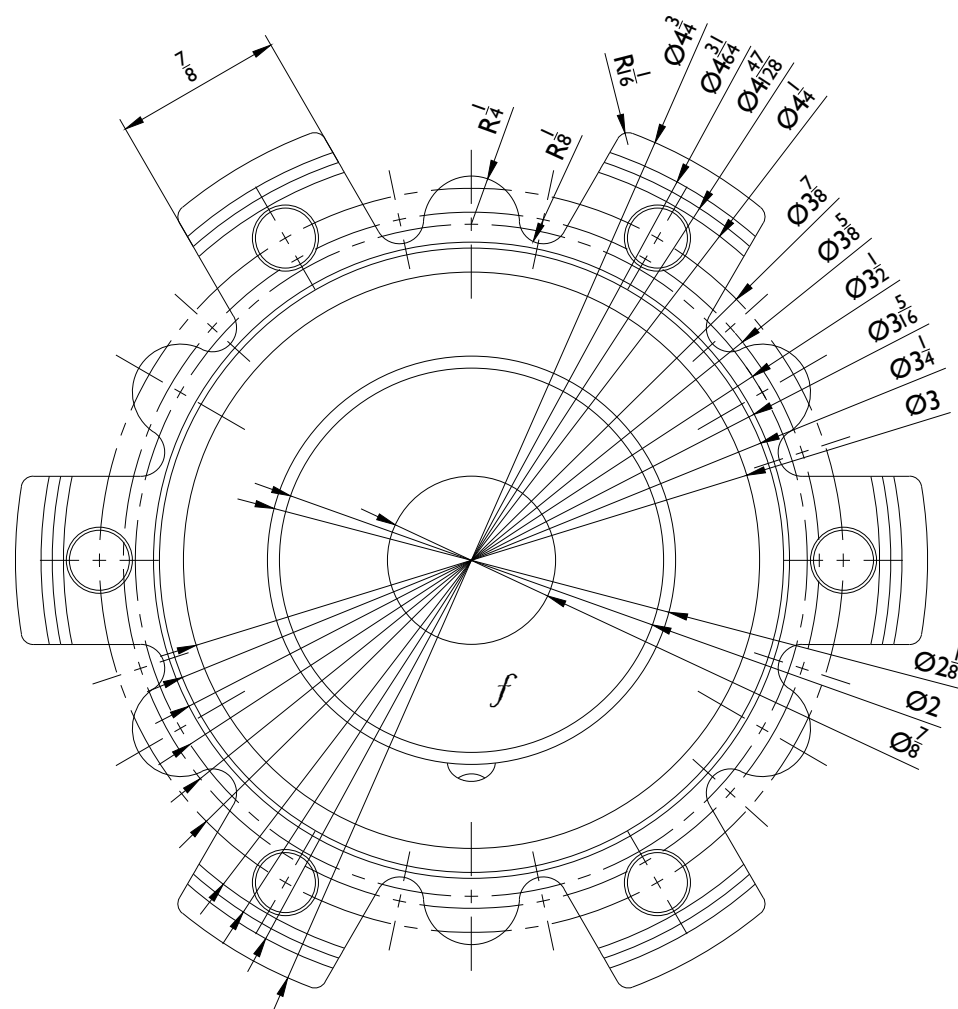
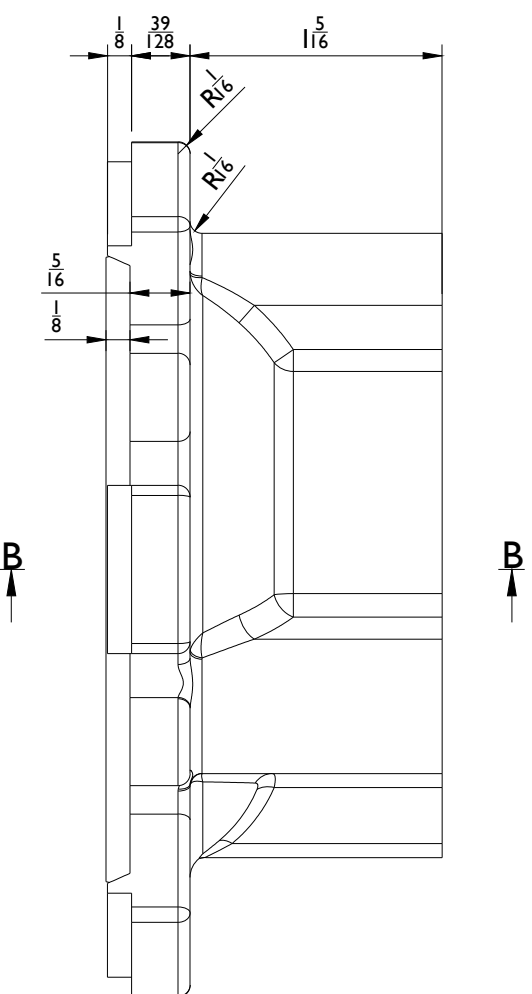
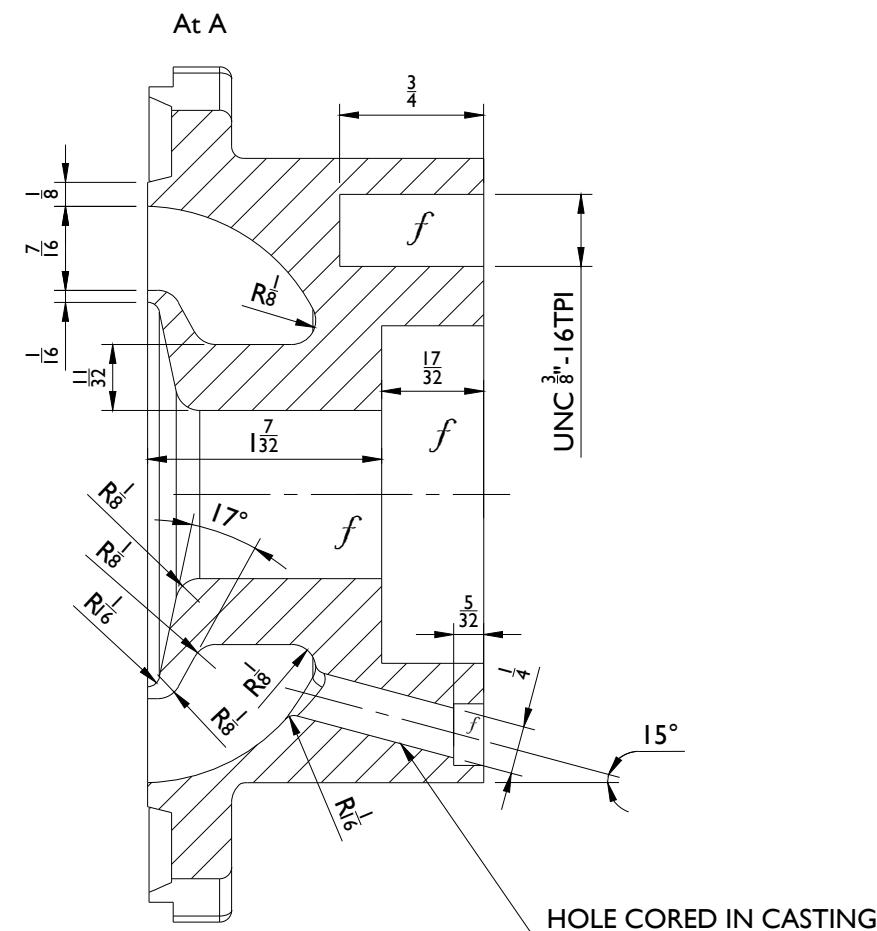
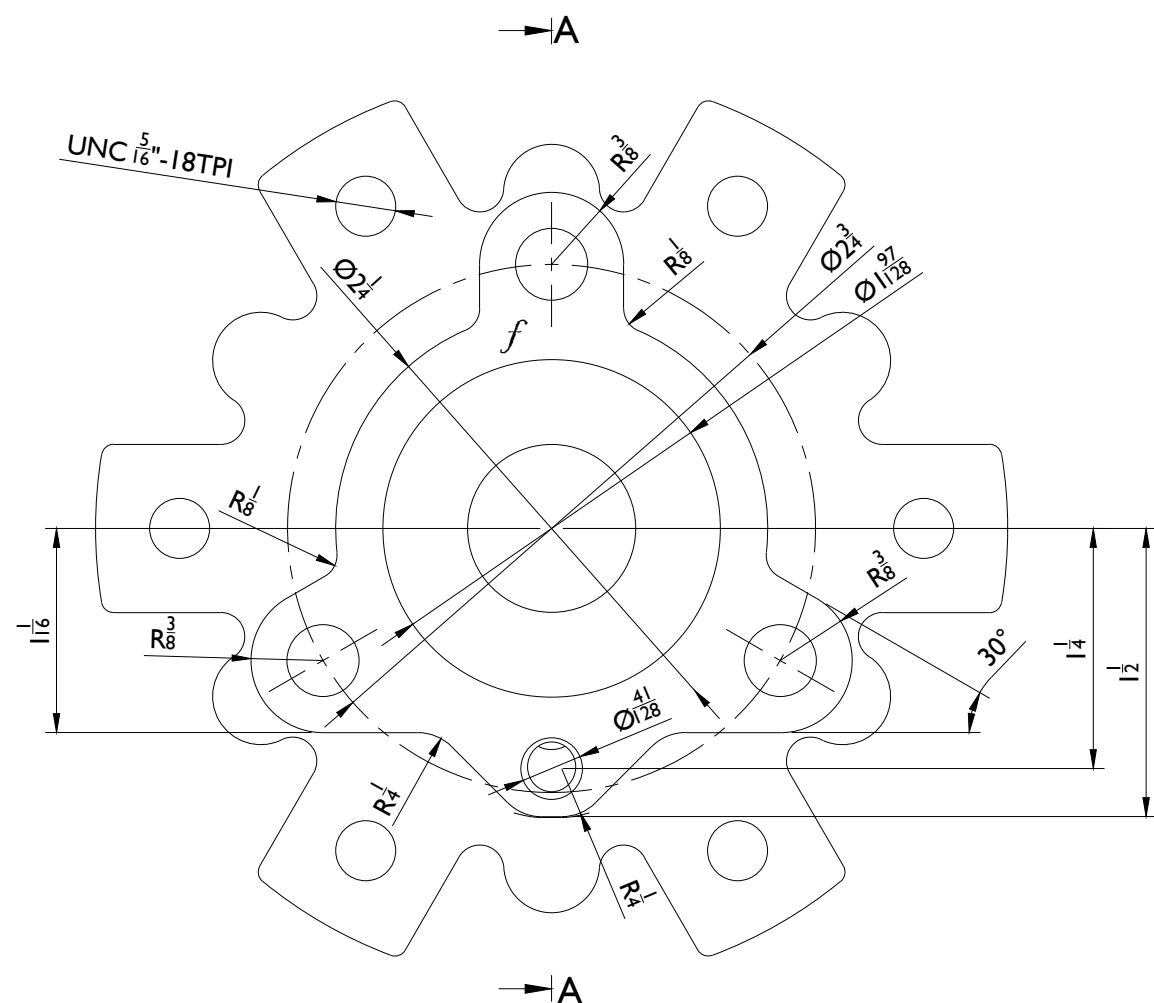


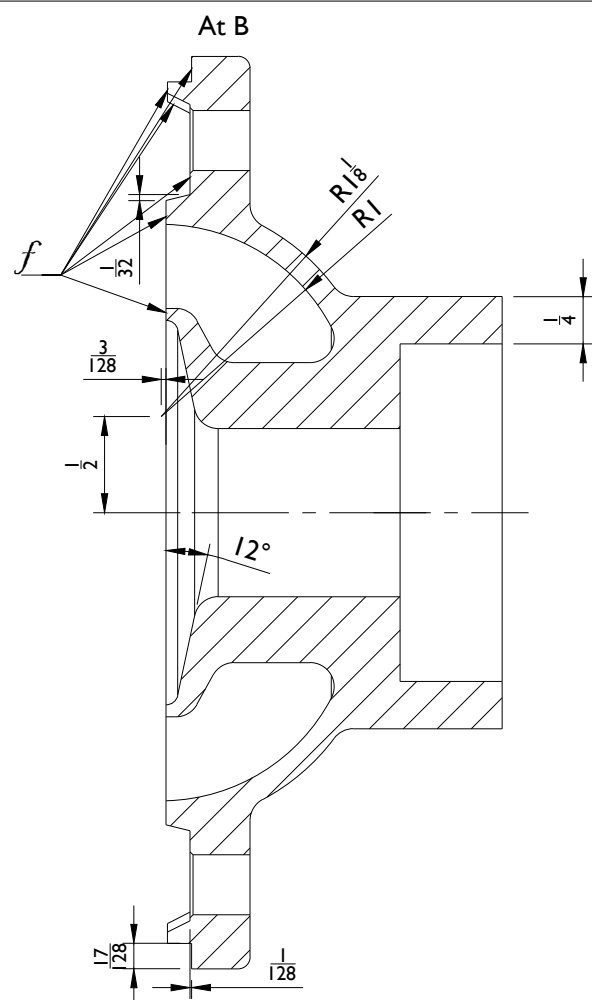

Bronze, Cast, Finished Where Indicated

NO.	REVISION	CN NO	APP'D	DATE
TOLERANCE UNLESS OTHERWISE SPECIFIED .00 = ± .010 .000 = ± .005 .0000 = ± .0005 FRACTIONAL ± 1/64 ANGULAR ± 1/2 DIMENSIONS IN INCHES MACHINED SURFACES = 125 TOLERANCE NON-ACCUMULATIVE				
LESLIE - SUPERTYFON DIAPHRAGM HOUSING				
SIZE Full	DATE 6-8-2022	DWG. NO. 25190		REV 1
D'W'N ETM	C'K'D			

LESLIE
C O.
LYNDHURST
NEW JERSEY