


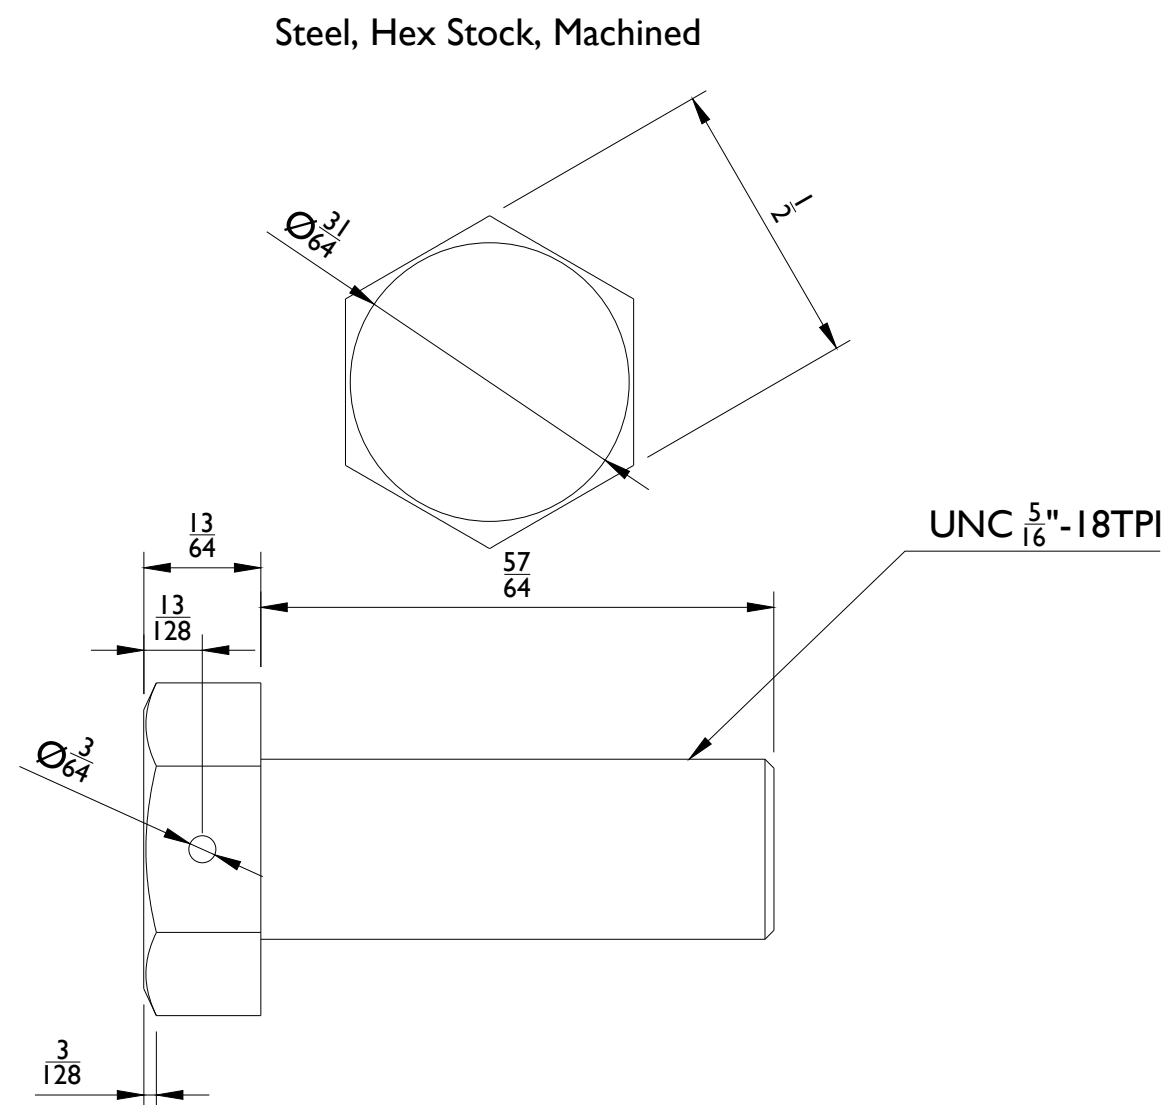

NO.	R E V I S I O N		CN NO	APP'D	DATE
TOLERANCE UNLESS OTHERWISE SPECIFIED .00 = ± .010 .000 = ± .005 .0000 = ± .0005 FRACTIONAL ± 1/64 ANGULAR ± 1/2 DIMENSIONS IN INCHES MACHINED SURFACES = 125 TOLERANCE NON-ACCUMULATIVE			LESLIE C O . LYNDHURST NEW JERSY		
LESLIE - SUPERTYFON CAP SCREW, BACK COVER					
SIZE 1/8	DATE 6-8-2022		DWG. NO. 25200		REV
D'W'N ETM	C'K'D				1