
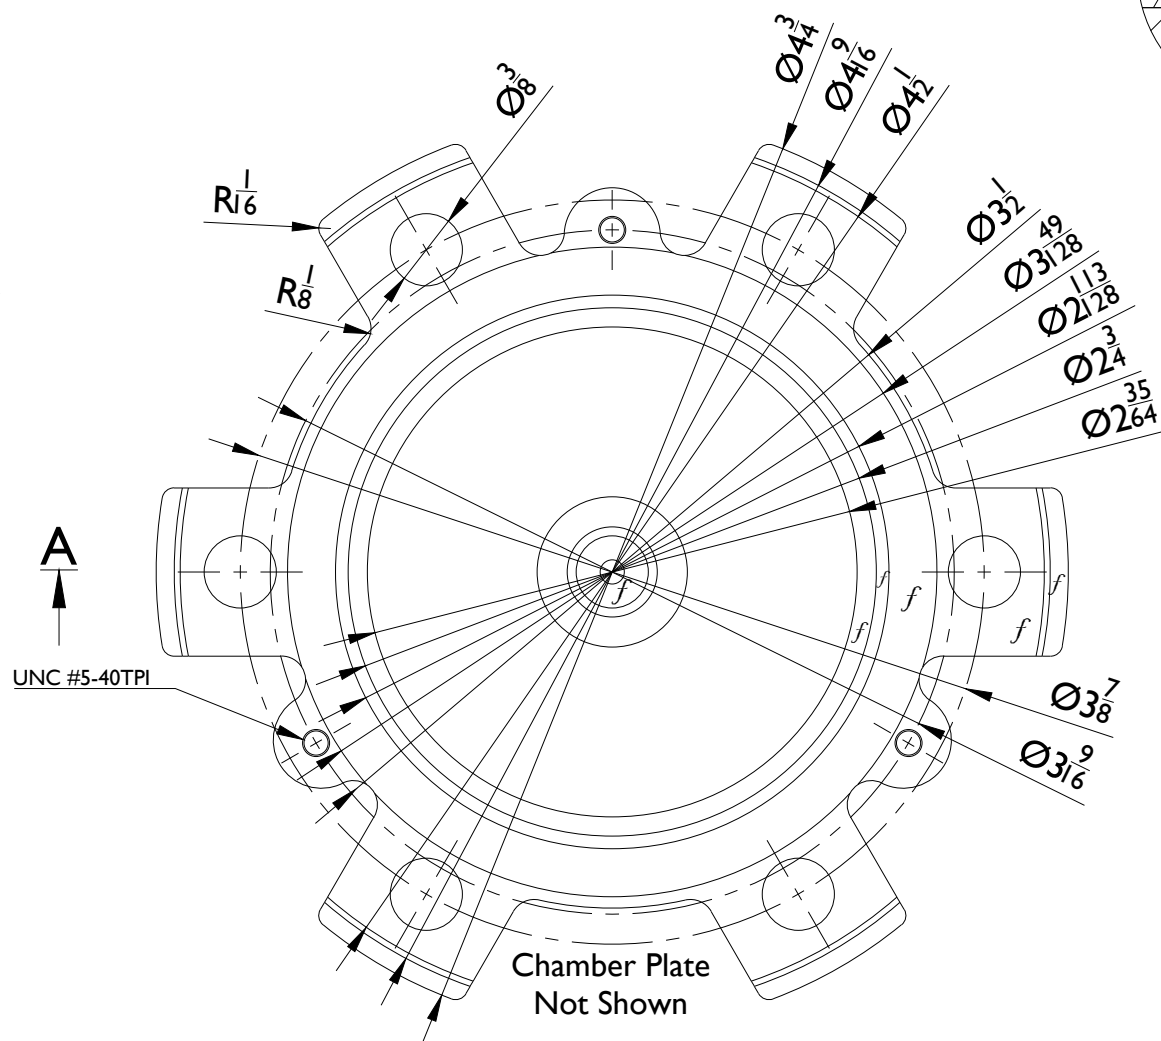
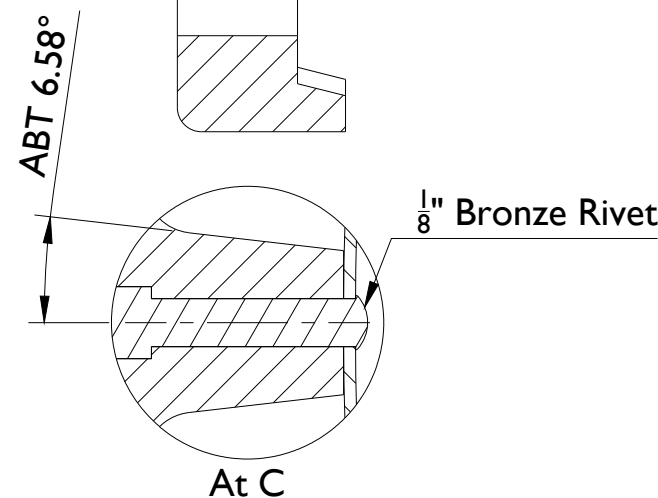
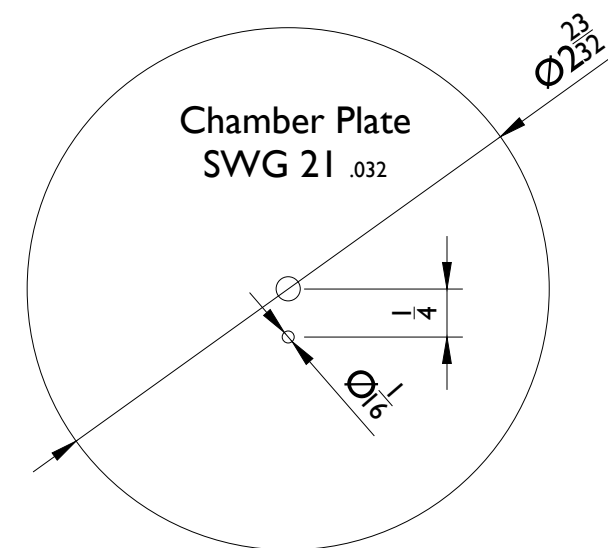
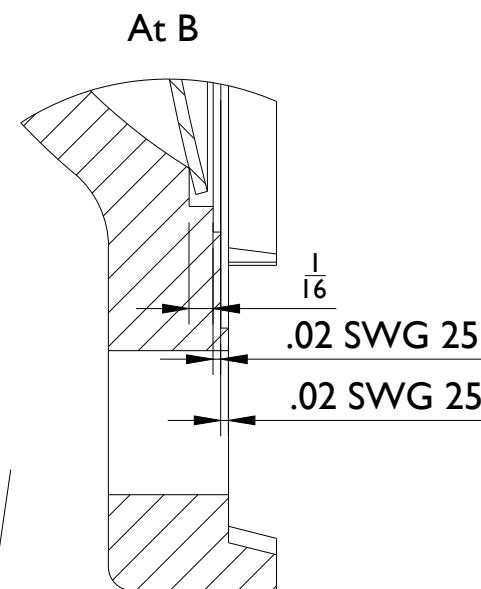
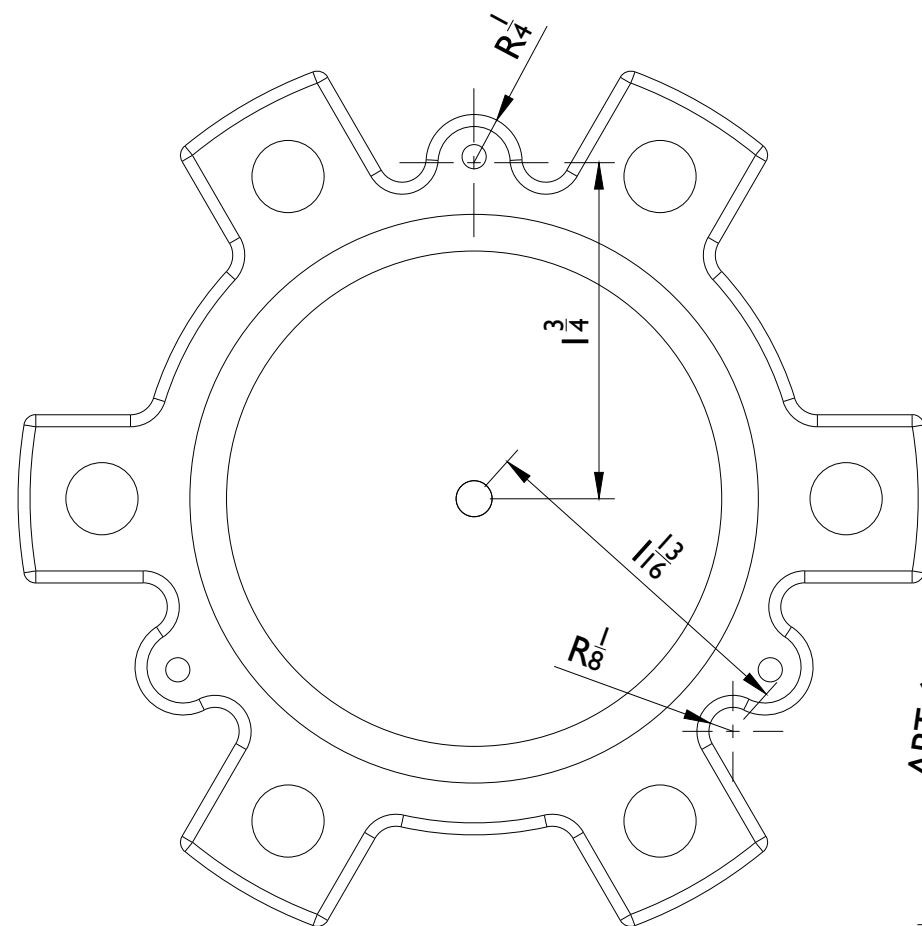


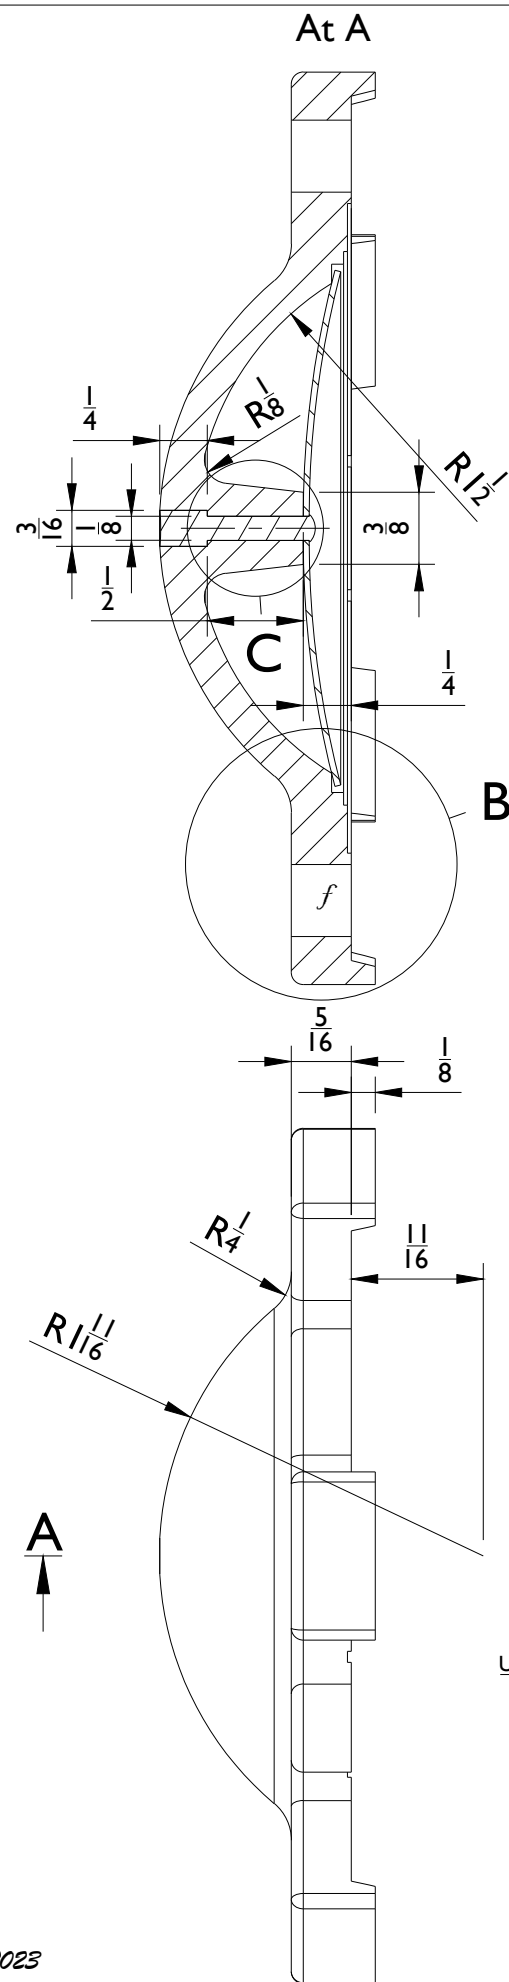

Body = Bronze, Cast
 Chamber Plate = Stainless Steel, Stamped
 Rivet = Bronze
 Finish Where Indicated

NO.	REVISION	CN NO	APP'D	DATE
TOLERANCE UNLESS OTHERWISE SPECIFIED .00 = ± .010 .000 = ± .005 .0000 = ± .0005 FRACTIONAL ± 1/64 ANGULAR ± 1/2 DIMENSIONS IN INCHES MACHINED SURFACES = 125 TOLERANCE NON-ACCUMULATIVE				
LESLIE C O. LYNDHURST NEW JERSEY				
LESLIE - SUPERTYFON BACK COVER, COMPLETE				
SIZE <i>NONE</i>	DATE <i>6-8-2022</i>	DWG. NO. <i>25202</i>		REV <i>2</i>
D'W'N <i>ETM</i>	C'K'D			

24/11/2023
 Rev № 2
 Packing Plate renamed, Chamber Plate
 Dedicated Chamber Plate view added