
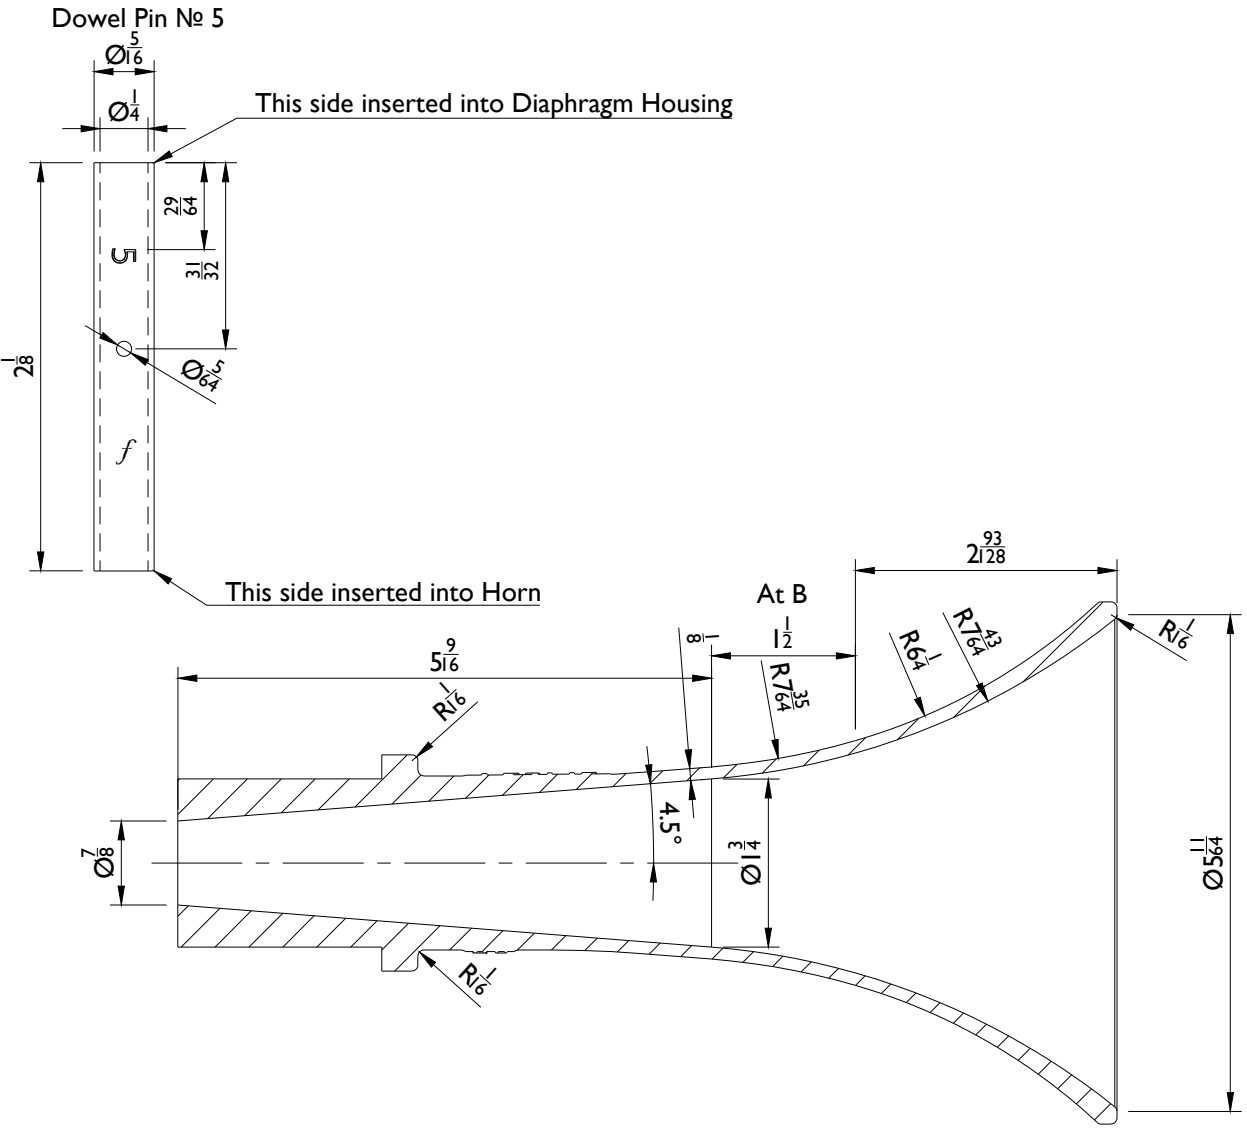


Body = Aluminium, Cast
Dowel Pin = Stainless Steel, Extruded Tube or Rod Stock Machined
Finish Where Indicated

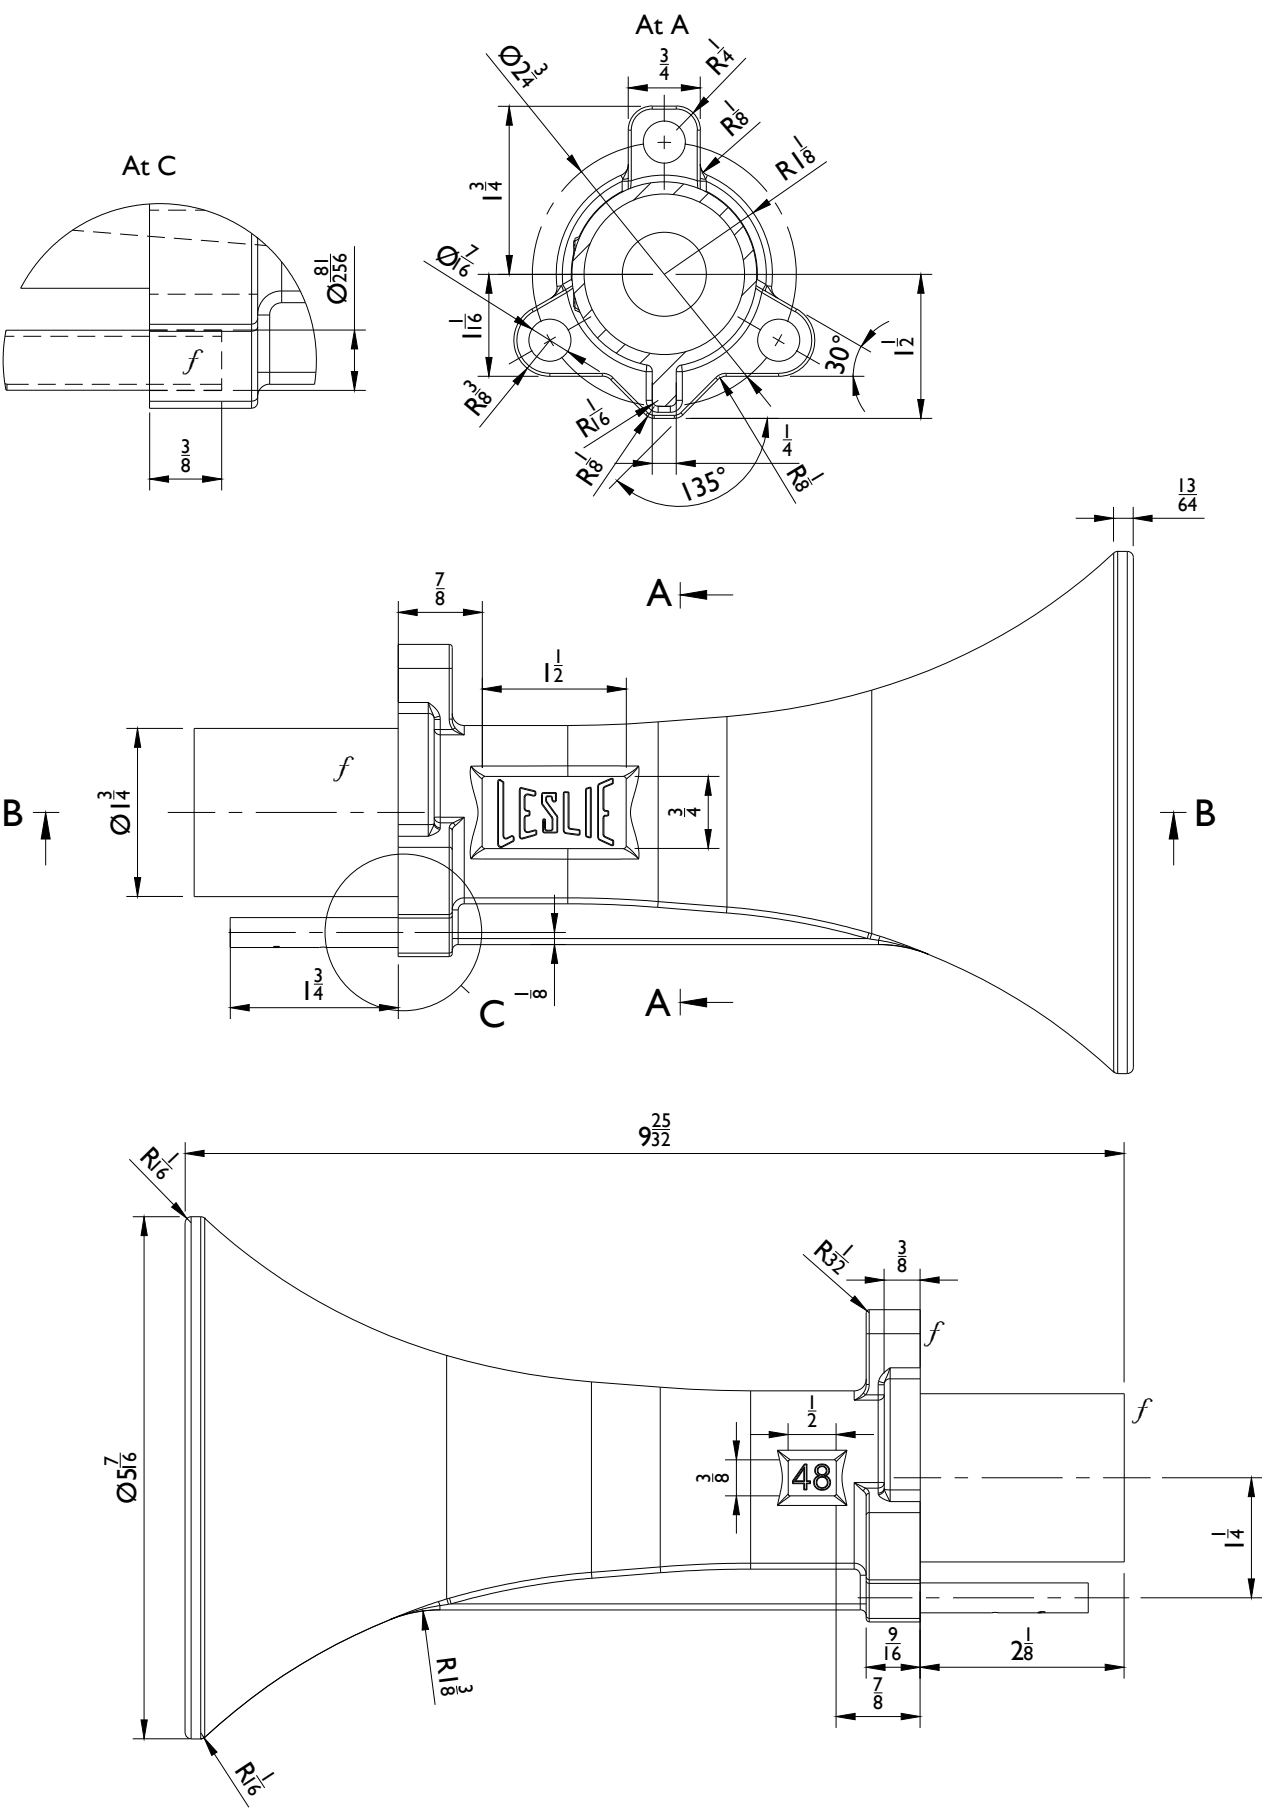

NO.	REVISION	CN NO	APP'D	DATE
TOLERANCE UNLESS OTHERWISE SPECIFIED .00 = ± .010 .000 = ± .005 .0000 = ± .0005 FRACTIONAL ± 1/64 ANGULAR ± 1/2 DIMENSIONS IN INCHES MACHINED SURFACES = 125 TOLERANCE NON-ACCUMULATIVE				
LESLE C O. LYNDHURST NEW JERSY				
LESLE - SUPERTYFON #48 HORN, COMPLETE				
SIZE <i>NONE</i>	DATE <i>9-8-2022</i>	DWG. NO. <i>26990</i>		REV <i>1</i>
D'W'N <i>ETM</i>	C'K'D			