


Body = Aluminium, Cast
Dowel Pin = Stainless Steel, Extruded Tube or Rod Stock Machined
Finish Where Indicated

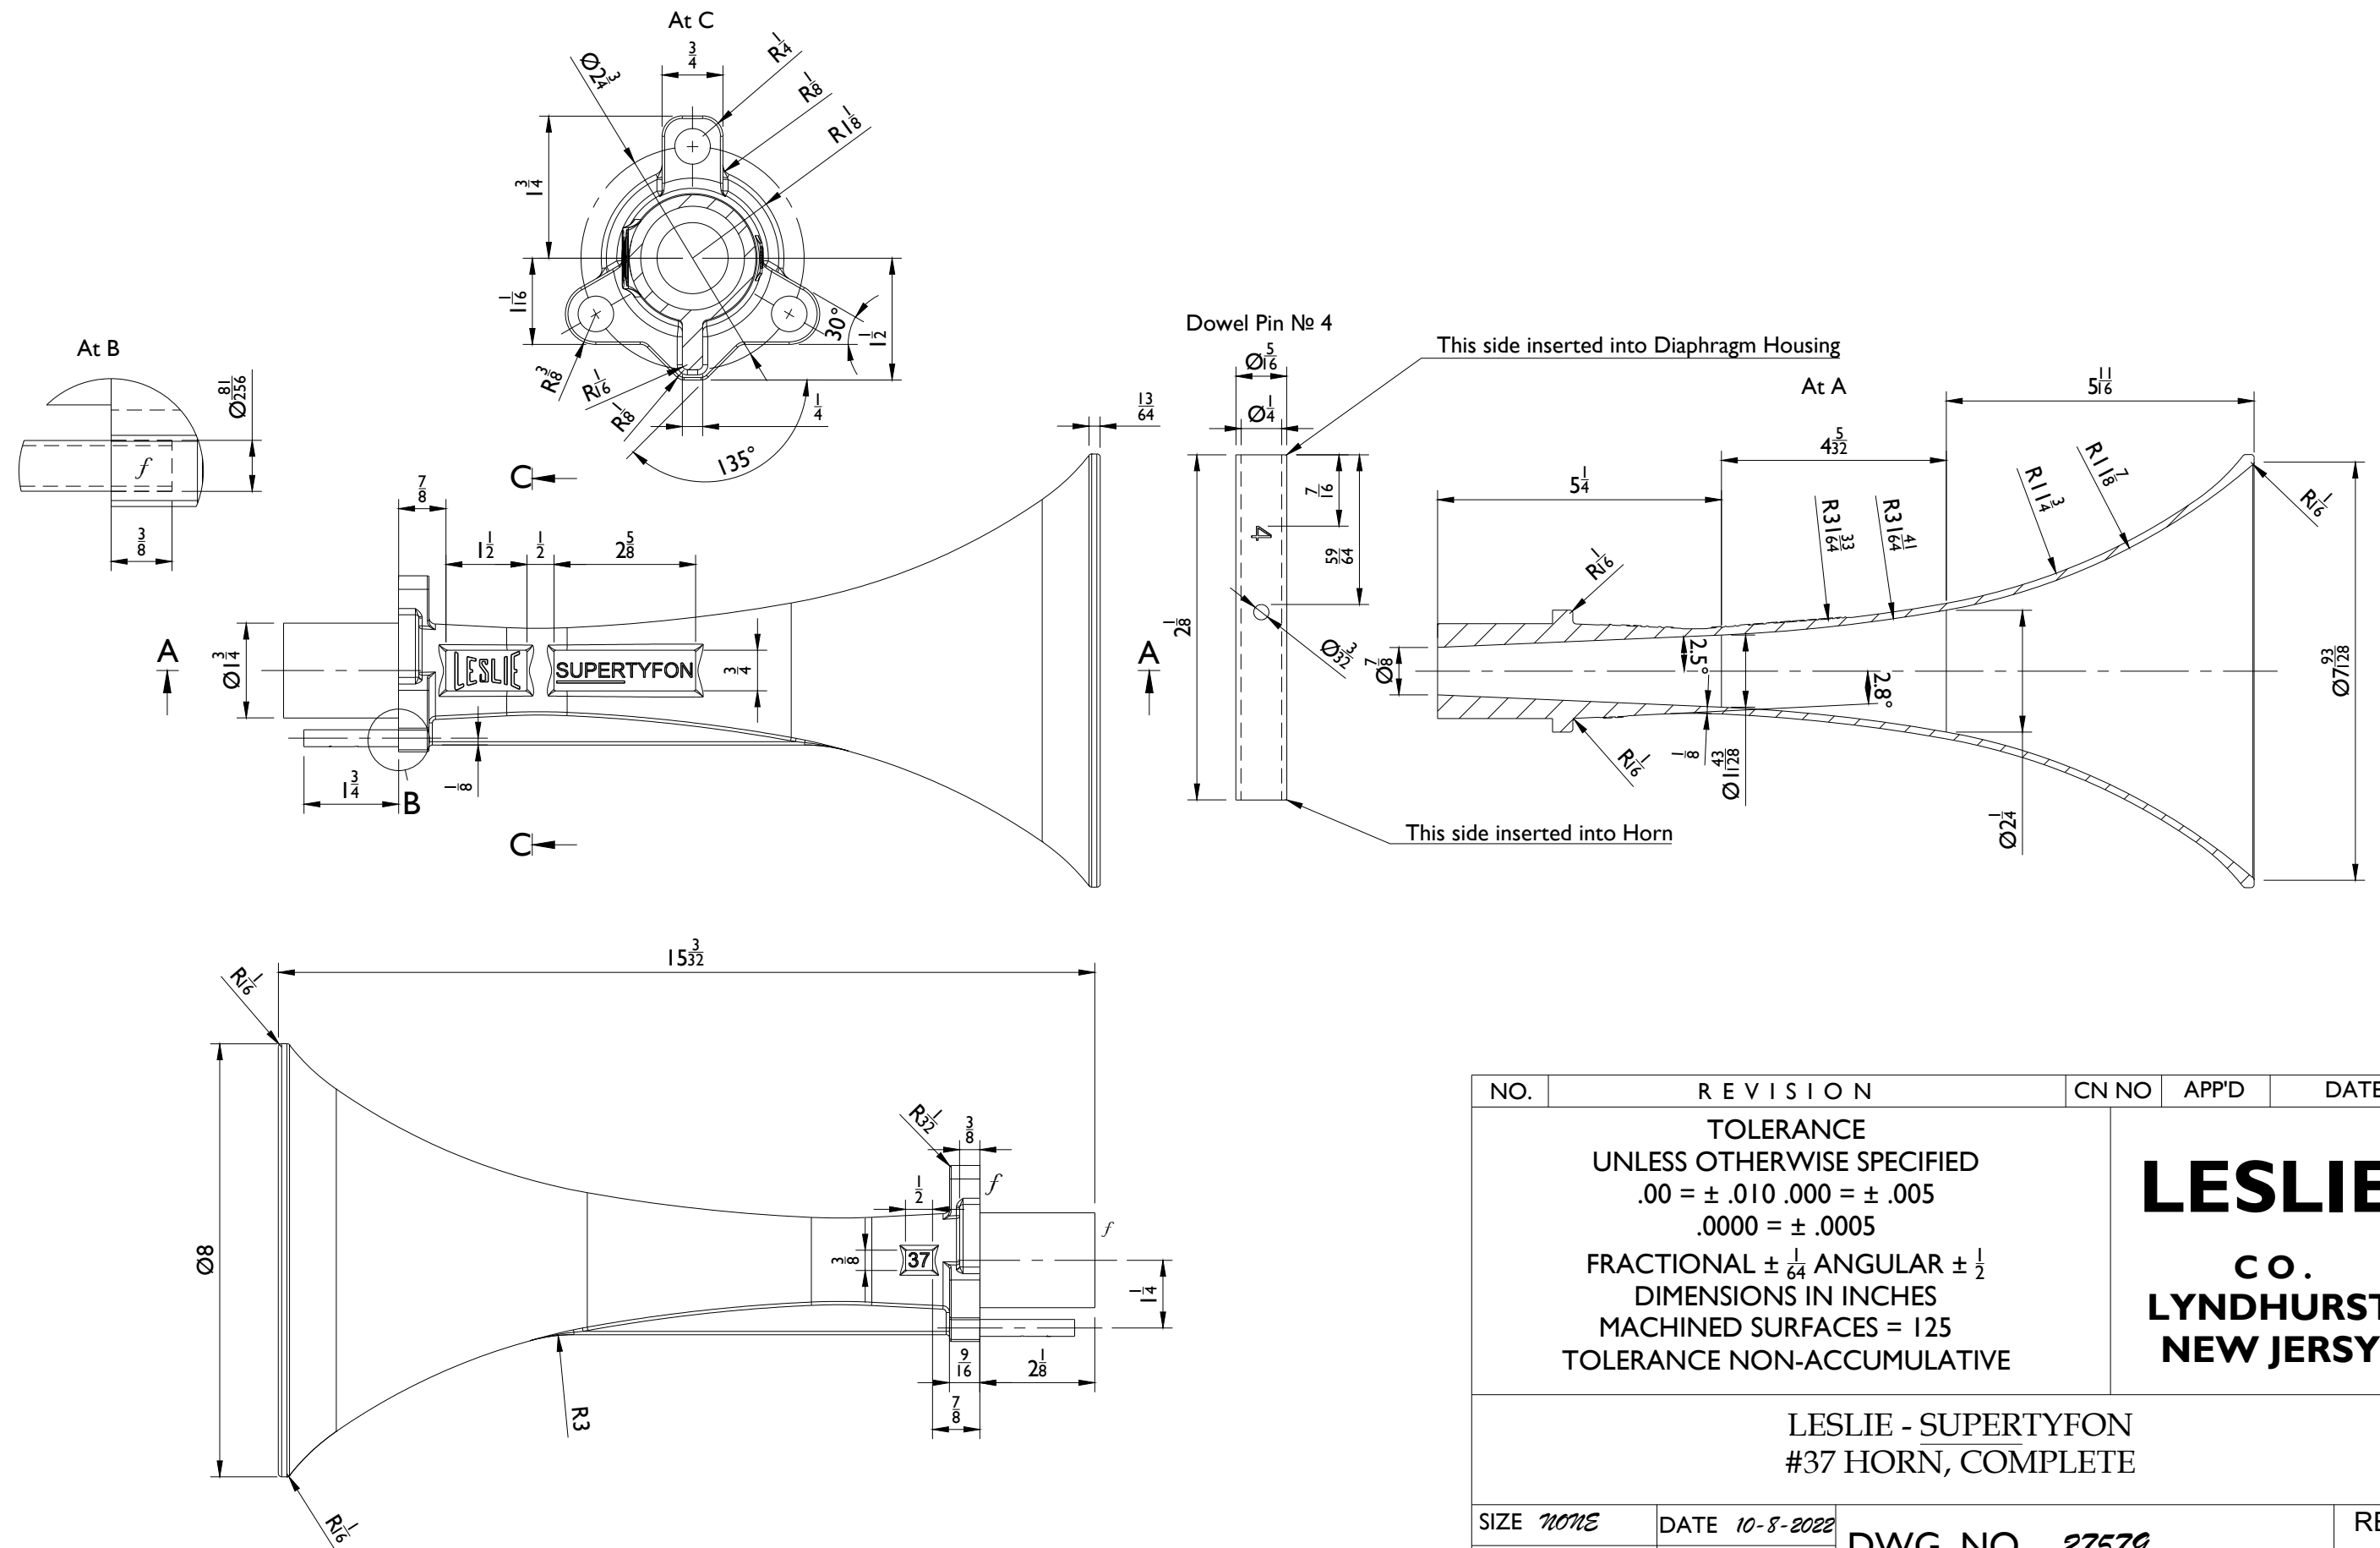

NO.	R E V I S I O N		CN NO	APP'D	DATE
TOLERANCE UNLESS OTHERWISE SPECIFIED $.00 = \pm .010$ $.000 = \pm .005$ $.0000 = \pm .0005$ FRACTIONAL $\pm \frac{1}{64}$ ANGULAR $\pm \frac{1}{2}$ DIMENSIONS IN INCHES MACHINED SURFACES = 125 TOLERANCE NON-ACCUMULATIVE			LESLIE C O . LYNDHURST NEW JERSEY		
LESLIE - <u>SUPERTYFON</u> #37 HORN, COMPLETE					
SIZE <i>NONE</i>	DATE <i>10-8-2022</i>		DWG. NO. <i>27579</i>		REV
D'W'N <i>ETM</i>	C'K'D				<i>1</i>