

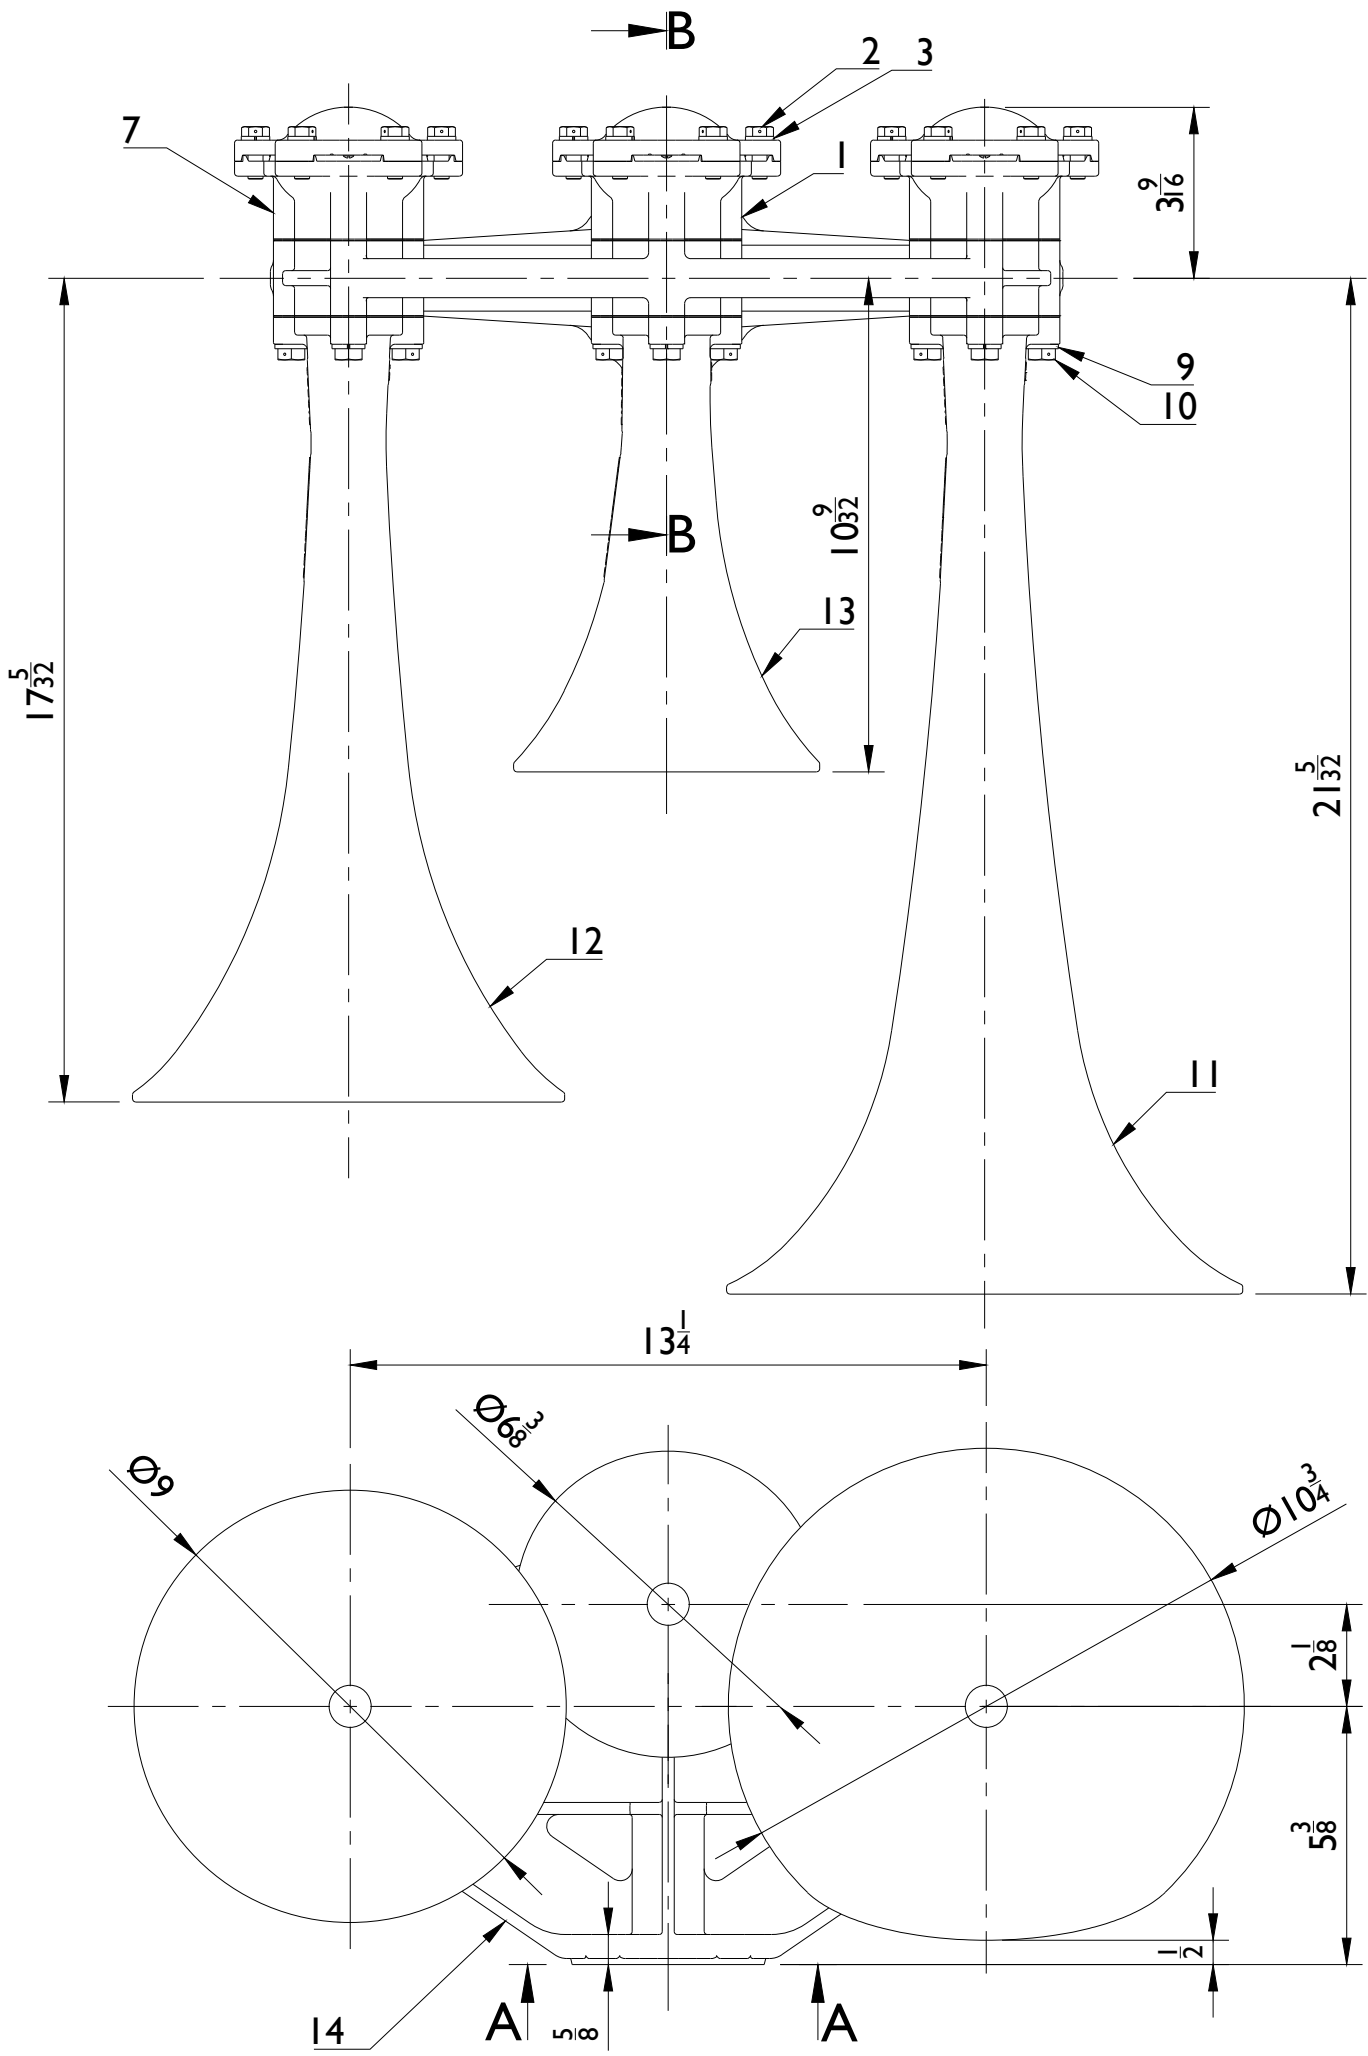


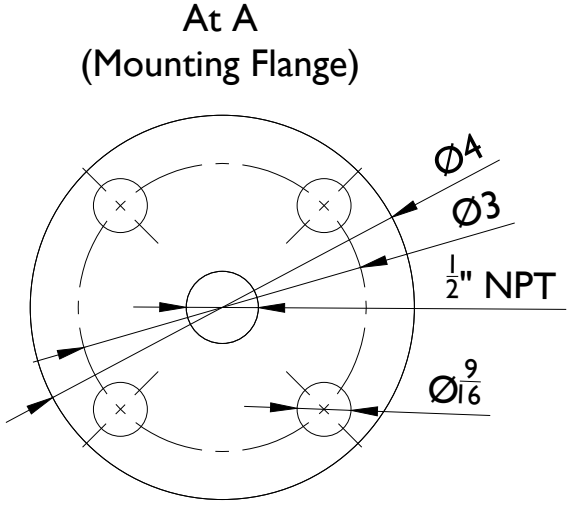

PART №	PART NAME	MATERIAL	REF №
1	Back Cover, Complete	Bronze	25202
2	Cap Screws, Back Cover	Steel, Plated	25200
3	Lock Washer	Steel, Plated	13077
4	Diaphragm Ring Screw	Stainless Steel	25190
5	Diaphragm Ring	Stainless Steel	24438
6	Diaphragm	Stainless Steel	24437
7	Diaphragm Housing	Bronze	25201
8	Gasket	Sheet Packing	24311
9	Lock Washer	Steel, Plated	10392
10	Cap Screw, Horn	Steel	24503
11	#25 Horn, Complete	Aluminium	27575
12	#31 Horn, Complete	Aluminium	27577
13	#44 Horn, Complete	Aluminium	27581
14	Three Horn Base	Aluminium	26020

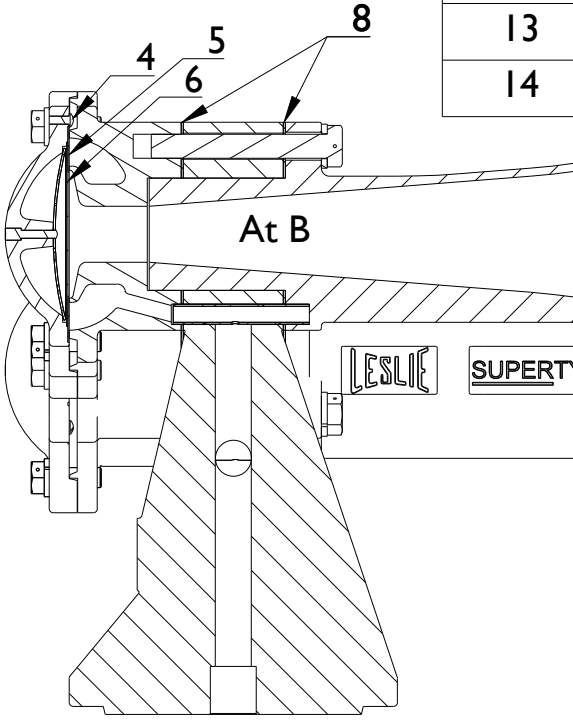

NO.	REVISION	CN NO	APP'D	DATE
TOLERANCE UNLESS OTHERWISE SPECIFIED .00 = ± .010 .000 = ± .005 .0000 = ± .0005 FRACTIONAL ± 1/64 ANGULAR ± 1/2 DIMENSIONS IN INCHES MACHINED SURFACES = 125 TOLERANCE NON-ACCUMULATIVE				
LESLE - SUPERTYFON S-3L CHIME WHISTLE				
SIZE <i>NONE</i>	DATE <i>18-8-2022</i>	DWG. NO. <i>80854</i>		REV <i>2</i>
D'W'N <i>ETM</i>	C'K'D			

LESLE
C O.
LYNDHURST
NEW JERSEY