


Wire Layout, top view.
Winch traveler on far side

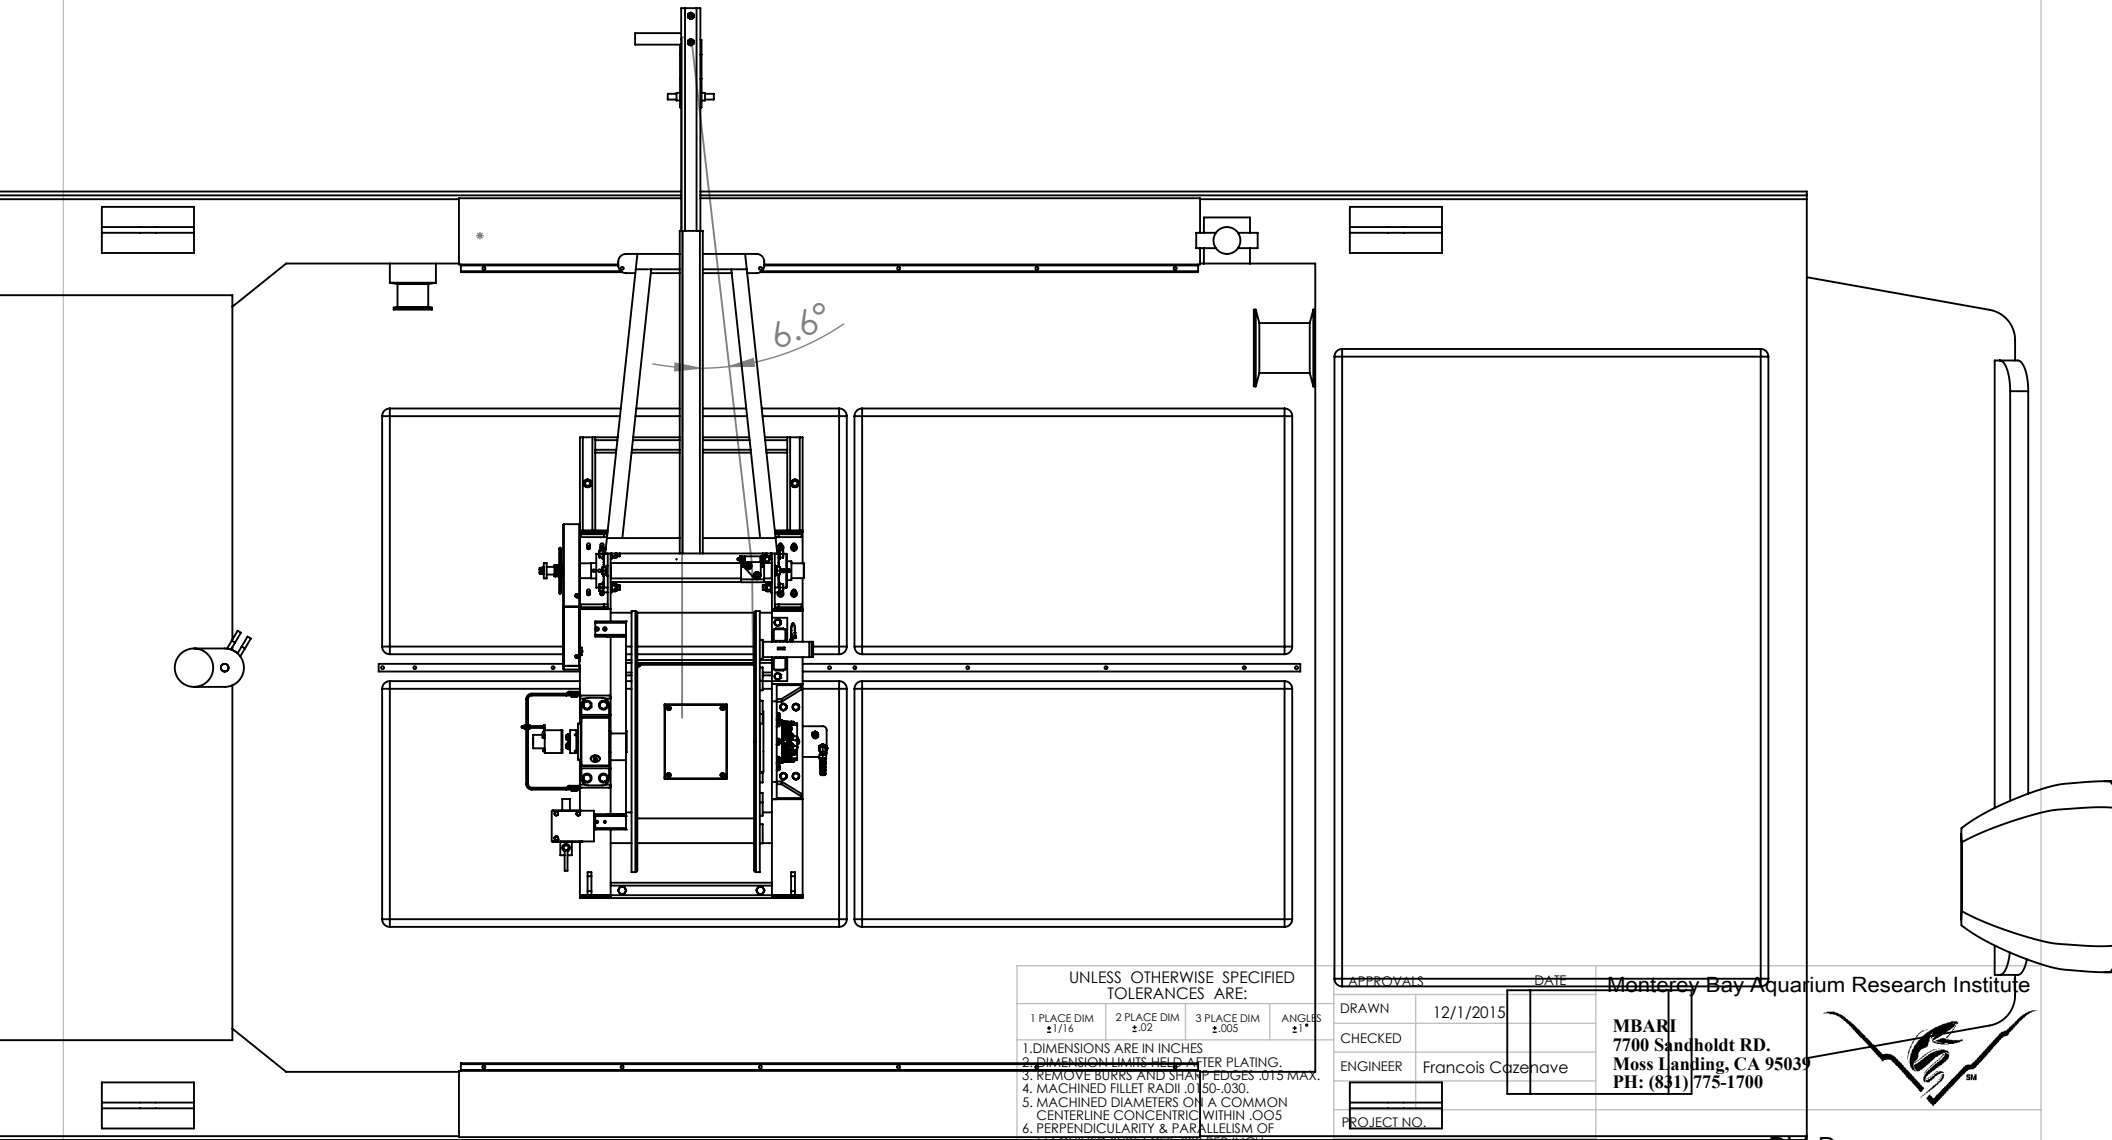

UNLESS OTHERWISE SPECIFIED TOLERANCES ARE:			
1 PLACE DIM ±1/16	2 PLACE DIM ±.02	3 PLACE DIM ±.005	ANGLES ±1°
1. DIMENSIONS ARE IN INCHES			
2. DIMENSION LIMS HELD AFTER PLATING.			
3. REMOVE BURRS AND SHARP EDGES .015 MAX.			
4. MACHINED FILLET RADIUS .015-.030.			
5. MACHINED DIAMETERS ON A COMMON CENTERLINE CONCENTRIC WITHIN .005			
6. PERPENDICULARITY & PARALLELISM OF MACHINED SURFACES .002 PER INCH. MAX .012 INCHES FOR SINGLE SURFACE.			

APPROVALS		DATE	Monterey Bay Aquarium Research Institute	
DRAWN	12/1/2015		MBARI 7700 Sandholdt RD. Moss Landing, CA 95039 PH: (831) 775-1700	
CHECKED				
ENGINEER	Francois Cazenave			
PROJECT NO.				

Vendor:	PROJECT	SIZE	DWG. NO.	REV.
Material:	WEIGHT lb	A		
		SCALE: 1:25	SHEET 1 OF 1	

RV Paragon