
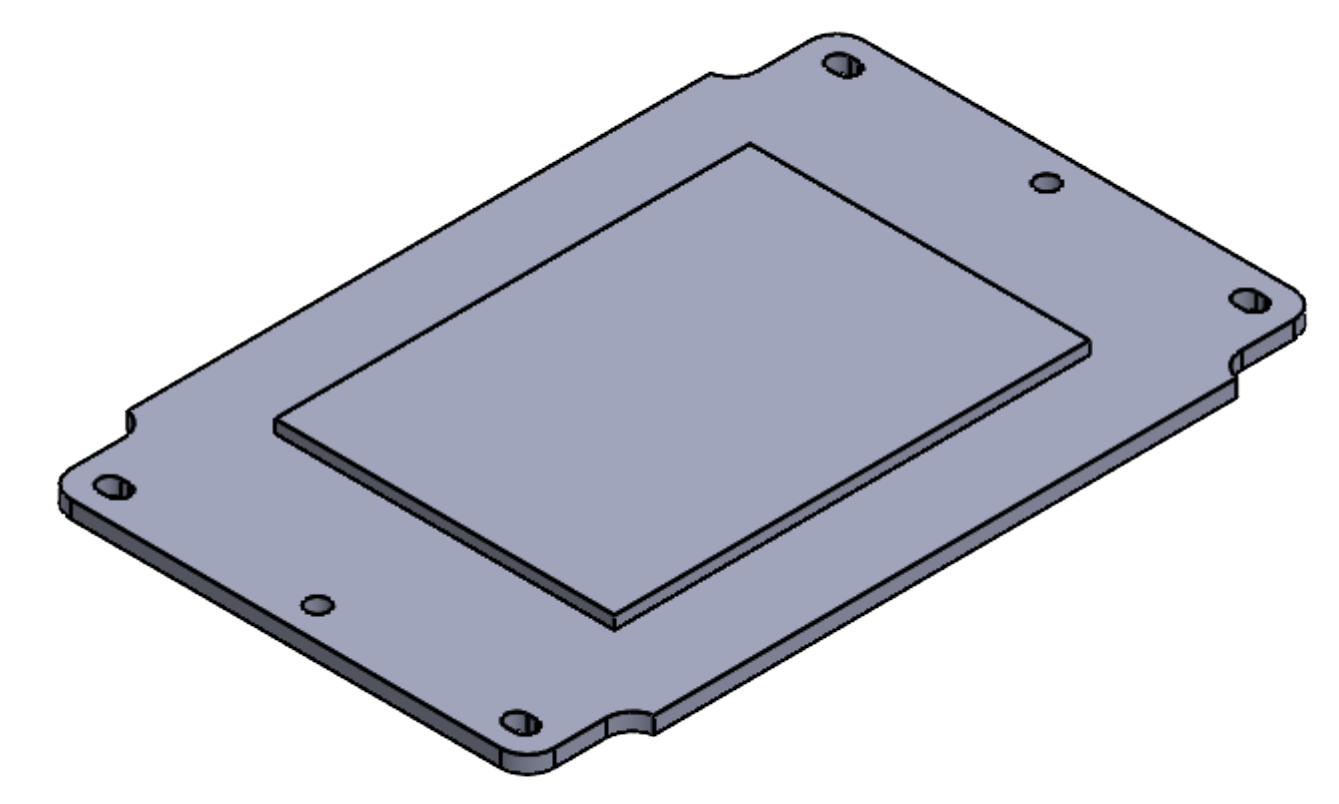


8 7 6 5 4 3 2 1

- NOTES:
- 1) Water Jet OK
  - 2) Fly Cut lowered surface OK
  - 3) Substitute Aluminum OK

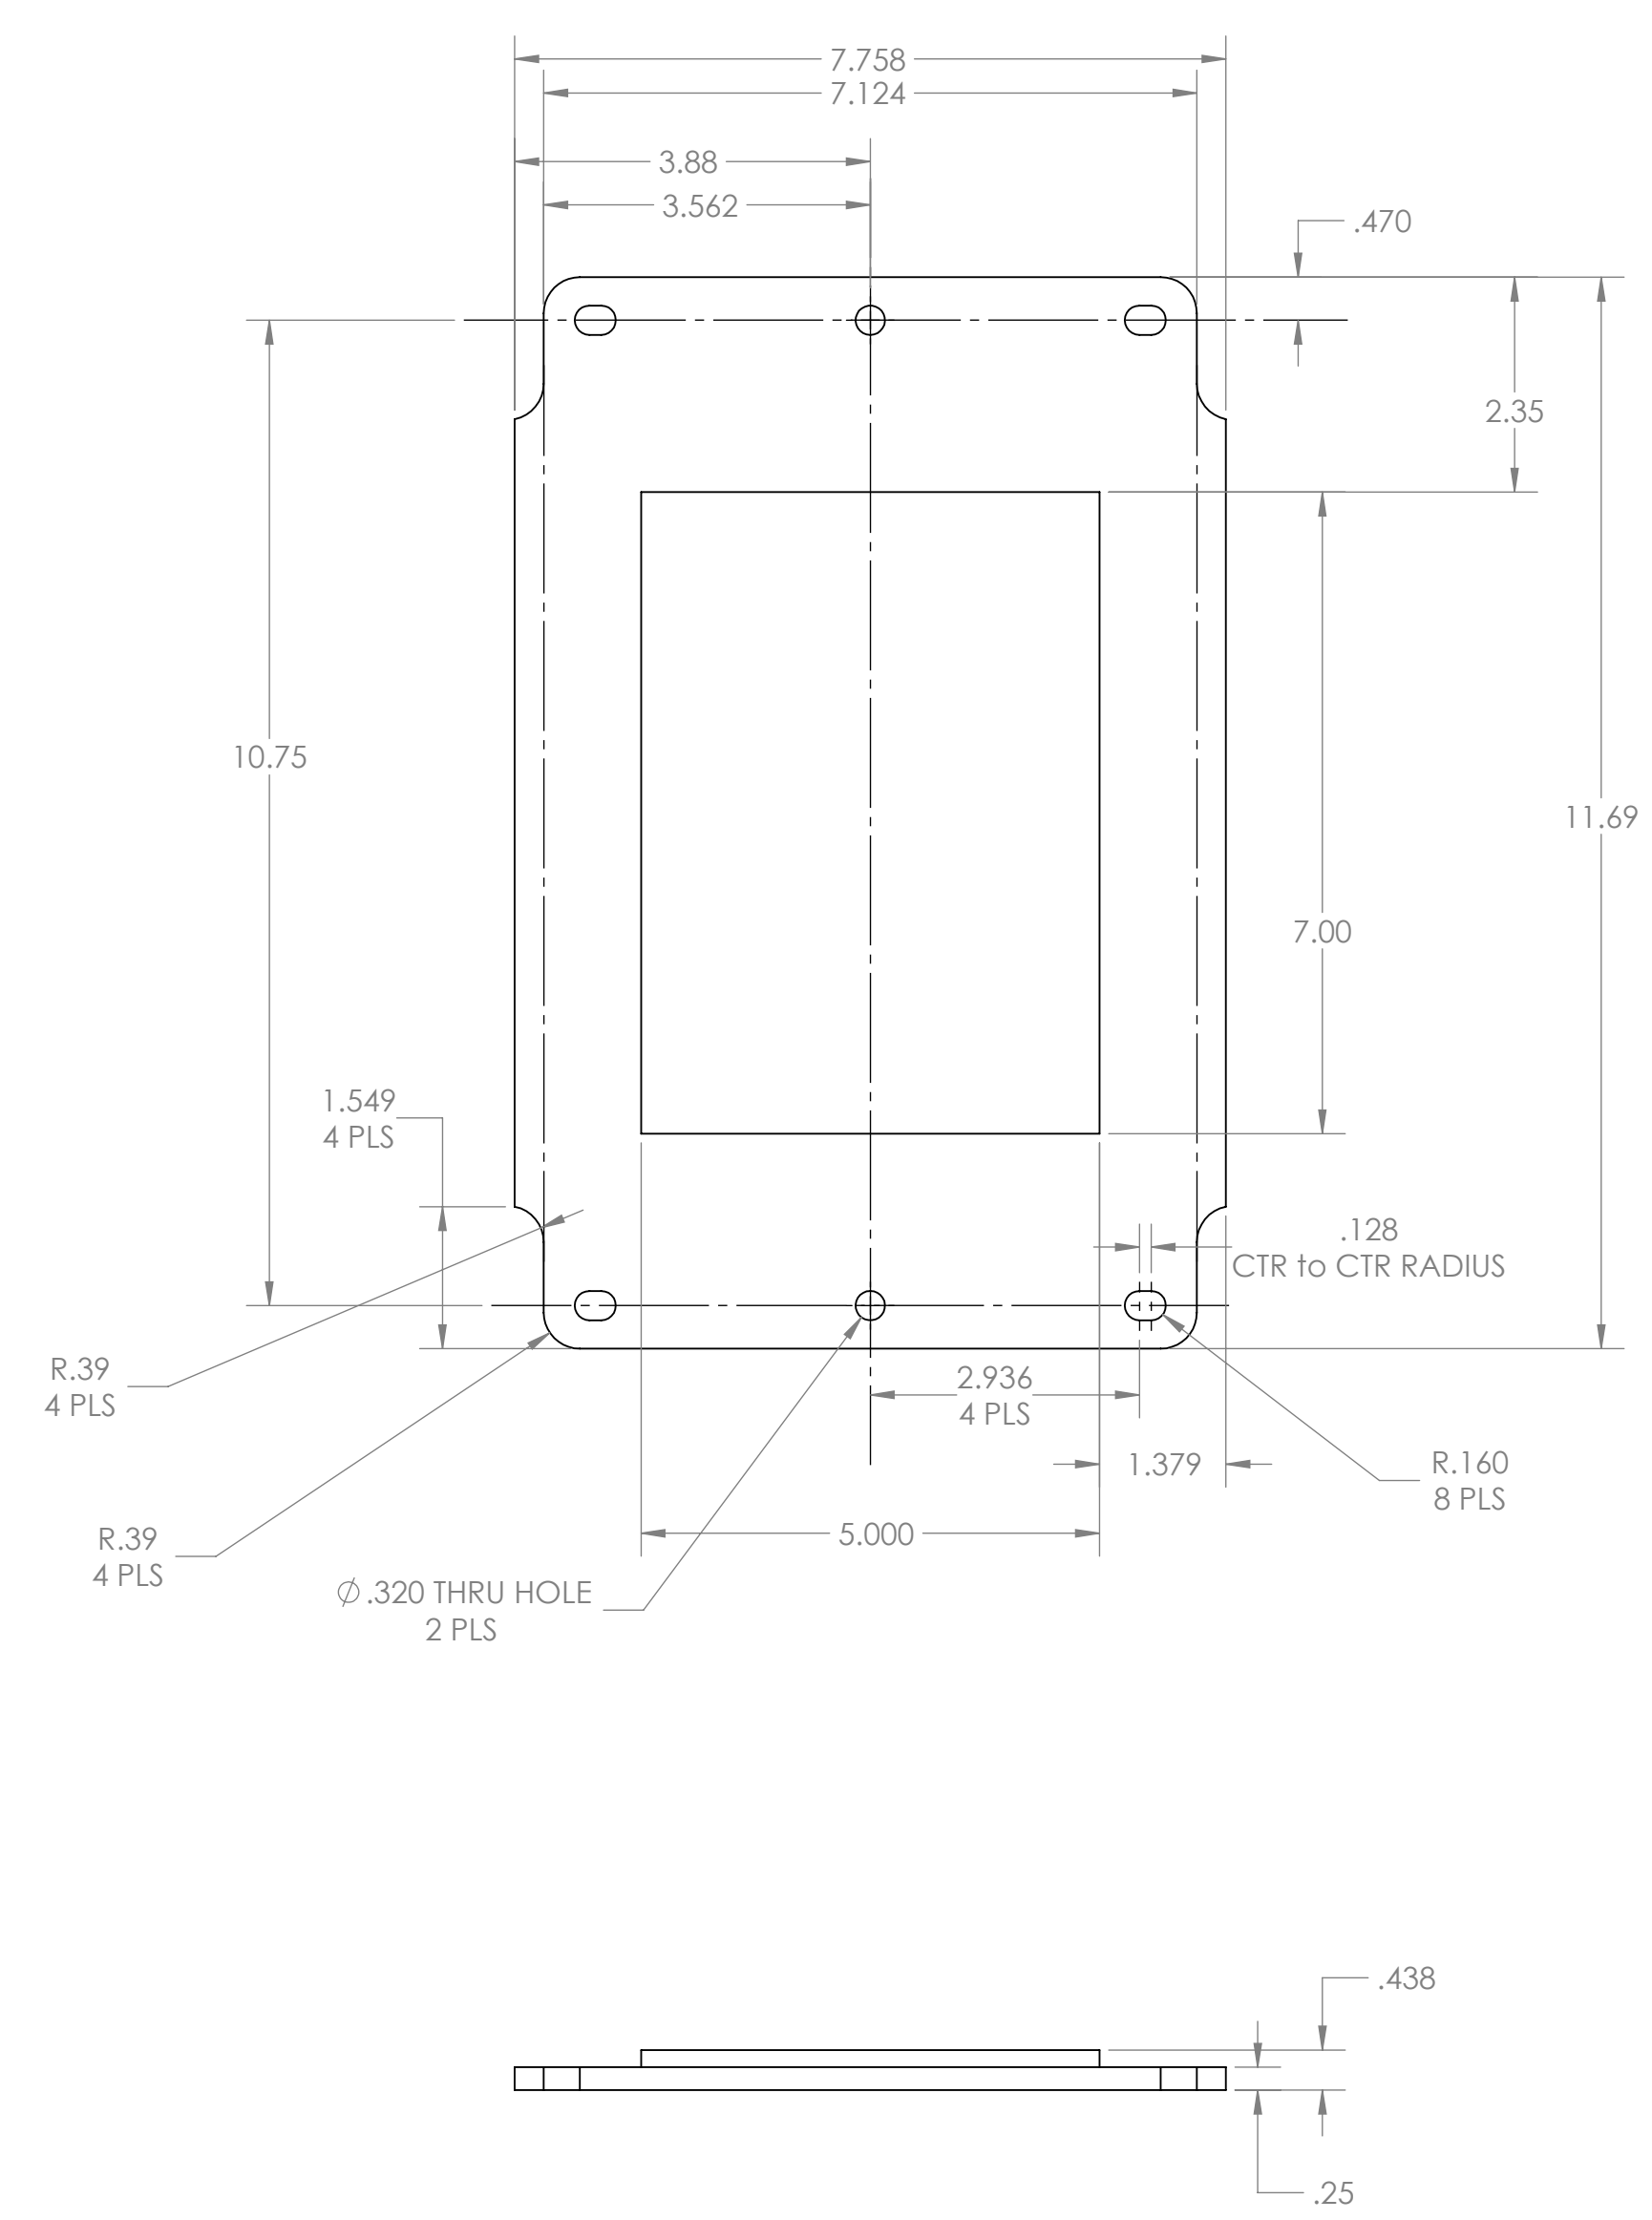

PROPRIETARY AND CONFIDENTIAL  
THE INFORMATION CONTAINED IN THIS  
DRAWING IS THE SOLE PROPERTY OF  
«INSERT COMPANY NAME HERE». ANY  
REPRODUCTION IN PART OR AS A WHOLE  
WITHOUT THE WRITTEN PERMISSION OF  
«INSERT COMPANY NAME HERE» IS  
PROHIBITED.

|             |  |                                         |  |           |  |      |  |                                                  |  |
|-------------|--|-----------------------------------------|--|-----------|--|------|--|--------------------------------------------------|--|
|             |  | UNLESS OTHERWISE SPECIFIED:             |  | NAME      |  | DATE |  | TITLE:<br><br>P10068 Instrument Box<br>Heat Sink |  |
|             |  | DIMENSIONS ARE IN INCHES<br>TOLERANCES: |  | DRAWN     |  | WJK  |  |                                                  |  |
|             |  | FRACTIONAL ±                            |  | CHECKED   |  |      |  |                                                  |  |
|             |  | ANGULAR: MACH ± BEND ±                  |  | ENG APPR: |  |      |  |                                                  |  |
|             |  | TWO PLACE DECIMAL ±                     |  | MFG APPR: |  |      |  |                                                  |  |
|             |  | THREE PLACE DECIMAL ±                   |  | Q.A.      |  |      |  | SIZE<br><b>D</b> DWG. NO. REV                    |  |
|             |  | INTERPRET GEOMETRIC<br>TOLERANCING PER: |  | COMMENTS: |  |      |  |                                                  |  |
|             |  | MATERIAL                                |  |           |  |      |  |                                                  |  |
|             |  | 6061                                    |  |           |  |      |  |                                                  |  |
| NEXT ASSY   |  | USED ON                                 |  | FINISH    |  |      |  |                                                  |  |
| APPLICATION |  | DO NOT SCALE DRAWING                    |  |           |  |      |  | SCALE: 1:2 WEIGHT: SHEET 1 OF 1                  |  |