





THE INFORMATION CONTAINED IN THIS DRAWING IS THE SOLE PROPERTY OF MBARI ANY REPRODUCTION IN PART OR WHOLE WITHOUT THE WRITTEN PERMISSION OF MBARI IS PROHIBITED.

REVISIONS

INITIAL RELEASE

X/XX/01

J.E.

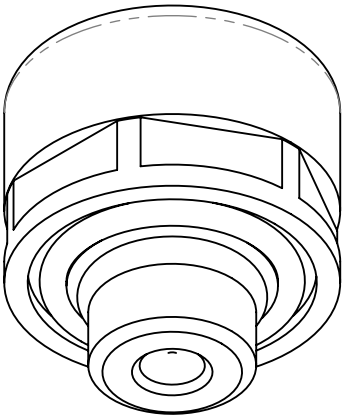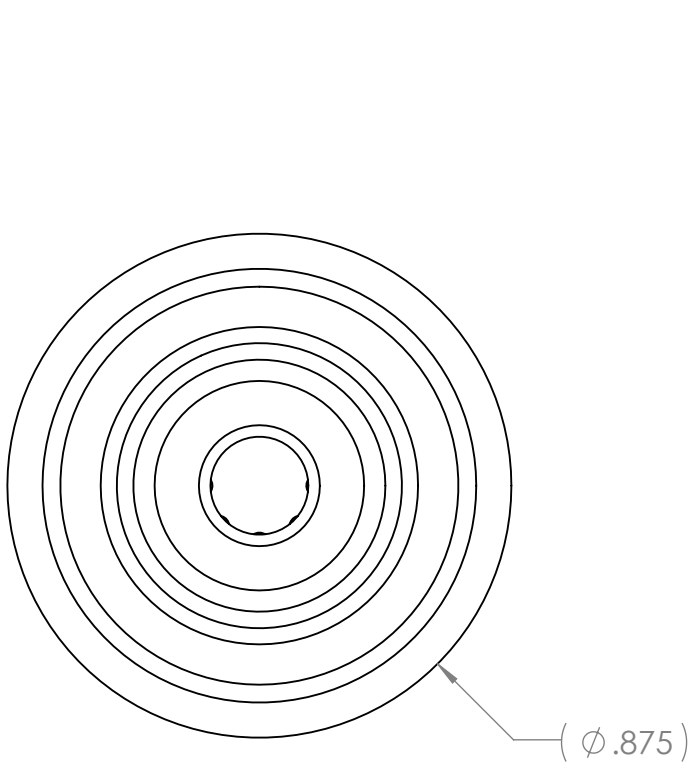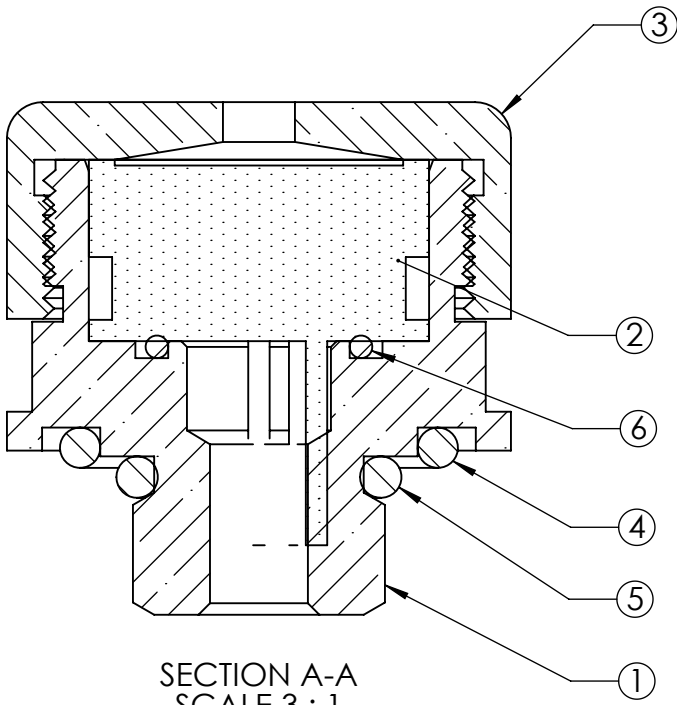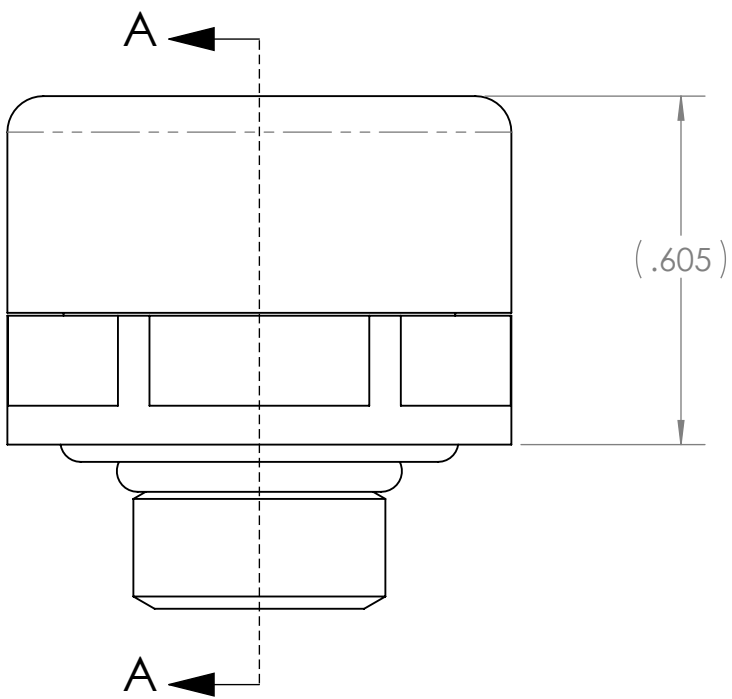

6	1	M1 x 8.00	O-RING			BUNA - N
5	1	#3-904	O-RING			BUNA - N
4	1	#2-015	O-RING			BUNA - N
3	1	P-221854-23	Keller Adaptor Cap			6AL-4V Titanium
2	1	PA7LHPD	Pressure Sensor		Keller	
1	1	P-221853-23	Keller Housing Adaptor			Titanium 6AL-4V
ITEM NO.	QTY.	Part_Number	DESCRIPTION	Revision	Vendor	MATERIAL

BILL OF MATERIALS

Shop / Q.C.		UNLESS OTHERWISE SPECIFIED TOLERANCES ARE:				APPROVALS		DATE		Monterey Bay Aquarium Research Institute MBARI 7700 Sandholdt RD. Moss Landing, CA 95039 PH: (831) 775-1700 		
Inspector		1 PLACE DIM ±1/16	2 PLACE DIM ±.02	3 PLACE DIM ±.005	ANGLES ±1°	DRAWN	J. ERICKSON					
Shop Foreman		1. DIMENSIONS ARE IN INCHES 2. DIMENSION LIMITS HELD AFTER PLATING. 3. REMOVE BURRS AND SHARP EDGES .015 MAX. 4. MACHINED FILLET RADII .0150-.030. 5. MACHINED DIAMETERS ON A COMMON CENTERLINE CONCENTRIC WITHIN .005 6. PERPENDICULARITY & PARALLELISM OF MACHINED SURFACES .002 PER INCH, MAX .012 INCHES FOR SINGLE SURFACE.				ENGINEER	J. ERICKSON					
Engineer						CHECKED						
NEXT ASSY Description	NEXT ASSY Number					PROJECT NO.	902004			PLANKIVORE Keller Pressure Adaptor		
						PROJECT	ZZZZZZZZ					
Application		DO NOT SCALE DRAWING				WEIGHT				SIZE B	DWG. NO. A-221xxx-23.DWG	REV.
										SCALE 2:1	CAD FILE: MECH ENG ON TORNADO	SHEET 1 OF 1

7. PROJECT LIBRARY:\902004_Planktivore\Housing_2022\PlantivoreCase_1500m\Keller
NOTES: (CONT. FROM TITLE BLOCK)