
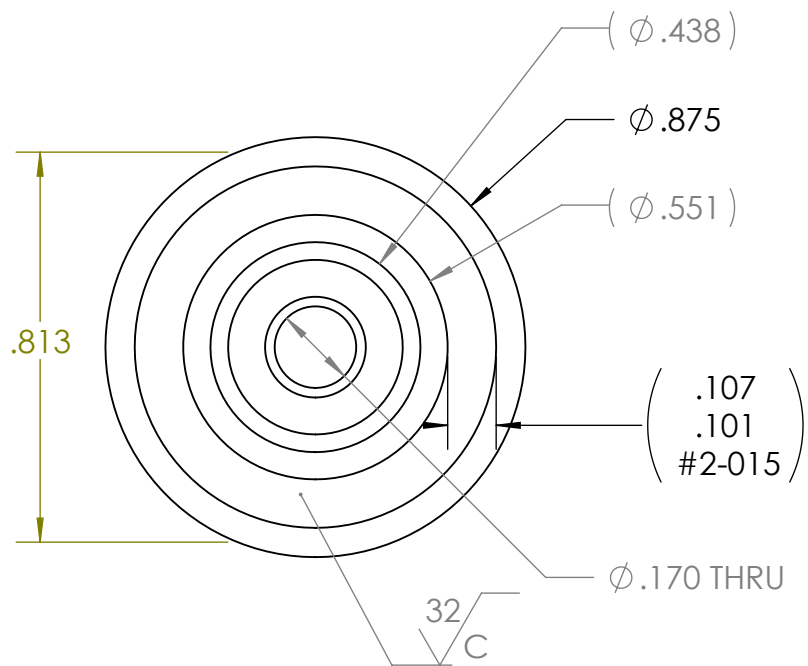
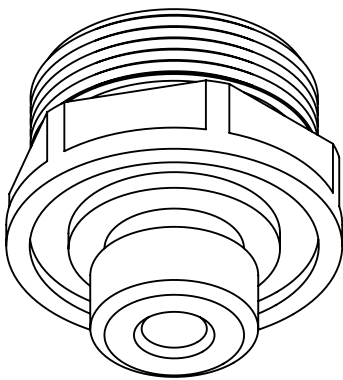
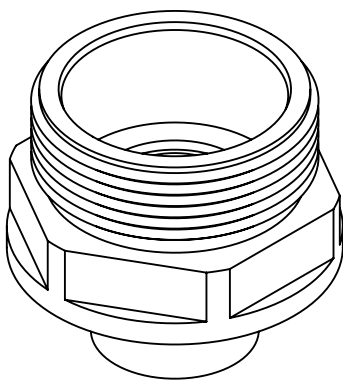
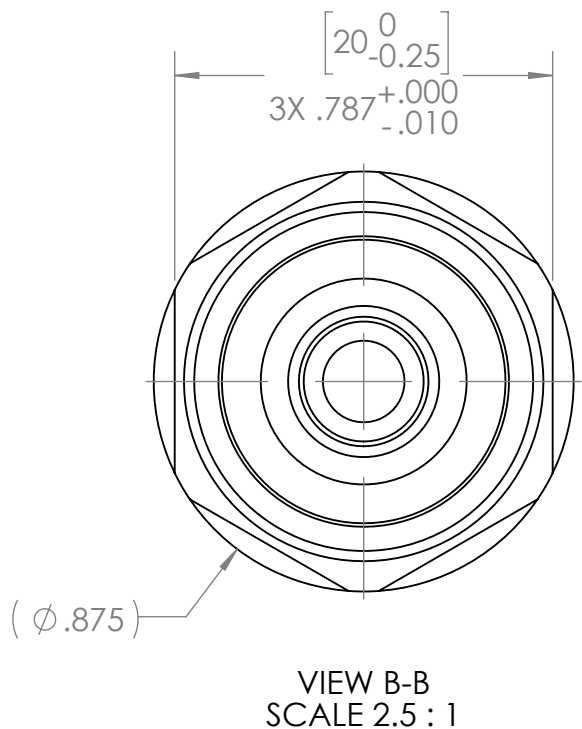
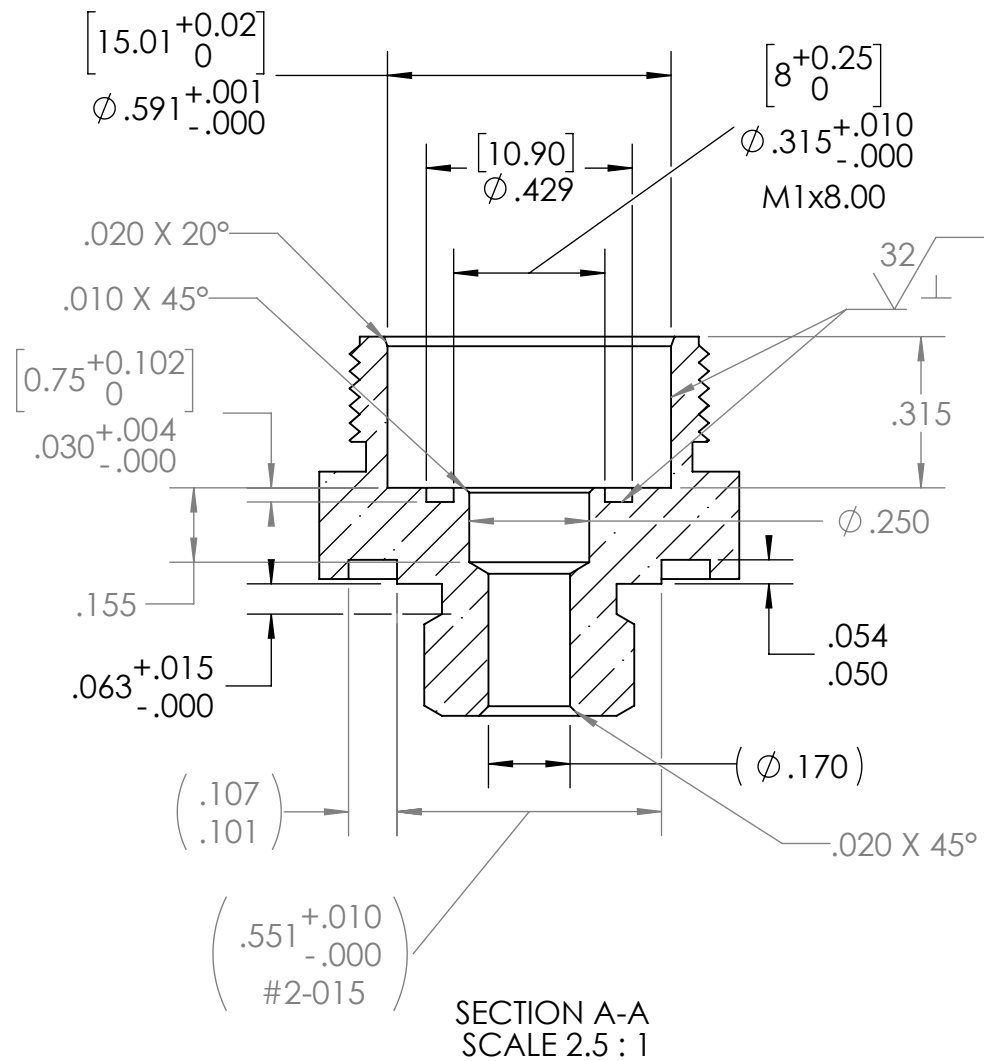


THE INFORMATION CONTAINED IN THIS DRAWING IS THE SOLE PROPERTY OF MBARI ANY REPRODUCTION IN PART OR WHOLE WITHOUT THE WRITTEN PERMISSION OF MBARI IS PROHIBITED.

REVISIONS			
REV.	DESCRIPTION	DATE	APPROVED
	INITIAL RELEASE	X/XX/01	J.E.

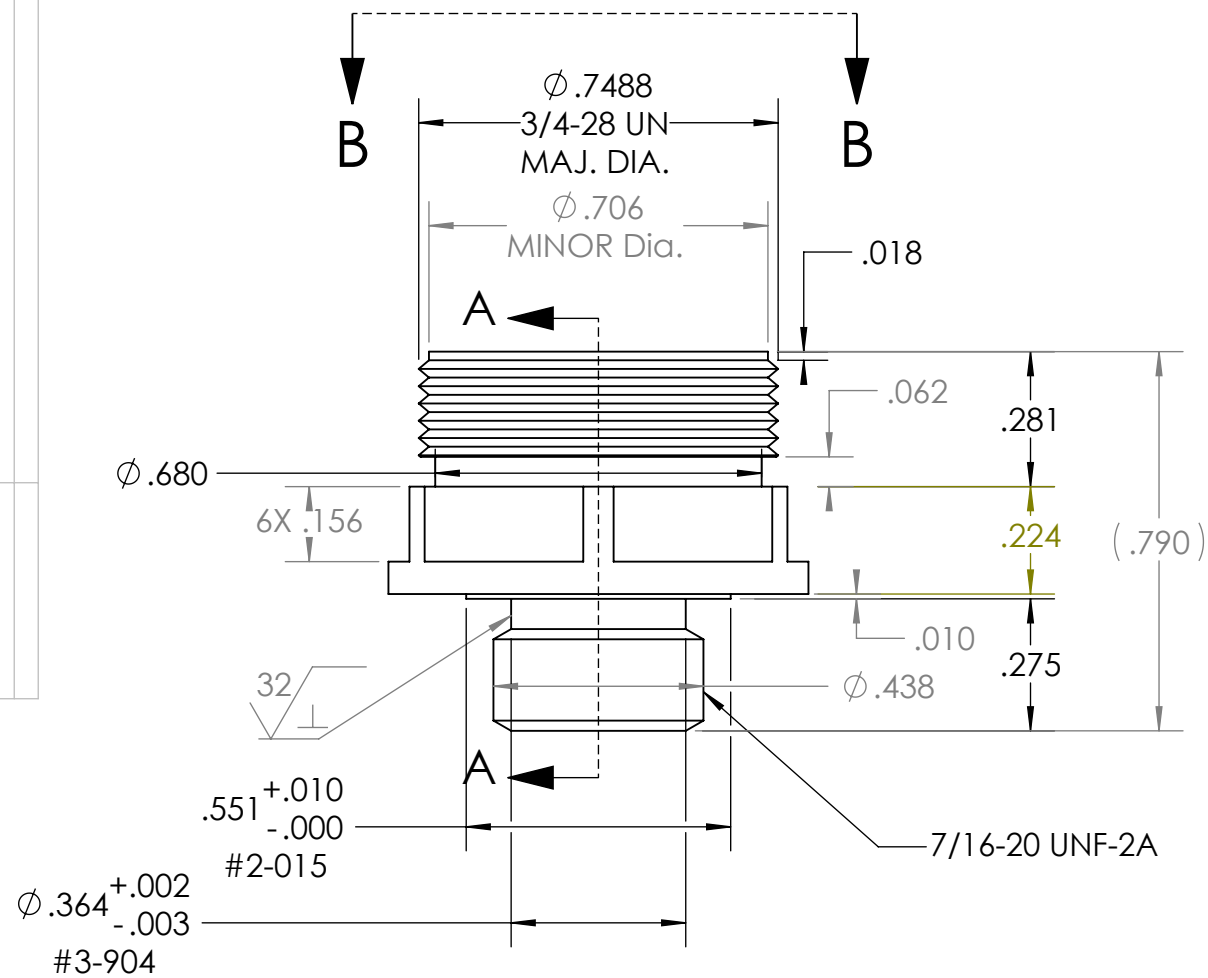

7. PROJECT LIBRARY:\902004_Planktivore\Housing_2022\PlantivoreCase_1500m\Keller
NOTES: (CONT. FROM TITLE BLOCK)

	1.	P-221853-23	Keller Housing Adaptor		Titanium 6AL-4V	
ITEM NO.	QTY.	Part Number	DESCRIPTION		Vendor	MATERIAL

BILL OF MATERIALS						
Shop / Q.C.		UNLESS OTHERWISE SPECIFIED TOLERANCES ARE:			APPROVALS DATE	
Inspector		1 PLACE DIM ±1/16	2 PLACE DIM ±.02	3 PLACE DIM ±.005	ANGLES ±1°	Monterey Bay Aquarium Research Institute MBARI 7700 Sandholdt RD. Moss Landing, CA 95039 PH: (831) 775-1700 
Shop Foreman		1. DIMENSIONS ARE IN INCHES 2. DIMENSION LIMITS HELD AFTER PLATING. 3. REMOVE BURRS AND SHARP EDGES .015 MAX. 4. MACHINED FILLET RADII .0150-.030.				
Engineer		5. MACHINED DIAMETERS ON A COMMON CENTERLINE CONCENTRIC WITHIN .005 6. PERPENDICULARITY & PARALLELISM OF MACHINED SURFACES .002 PER INCH. MAX. .012 INCHES FOR SINGLE SURFACE.				
NEXT ASSY Description	NEXT ASSY Number	PROJECT NO. 902004				
		PROJECT Planktivor				PLANKTIVOR Keller Housing Adaptor SIZE B DWG. NO. P-221853-23 REV.
Application		DO NOT SCALE DRAWING		WEIGHT 0.027282 lb.		
				SCALE 8:1 CAD FILE: MECH ENG ON TORNADO SHEET 1 OF 1		