




THE INFORMATION CONTAINED IN THIS DRAWING IS THE SOLE PROPERTY OF MBARI ANY REPRODUCTION IN PART OR WHOLE WITHOUT THE WRITTEN PERMISSION OF MBARI IS PROHIBITED.

INITIAL RELEASE

REVISIONS

X/XX/01

J.E.

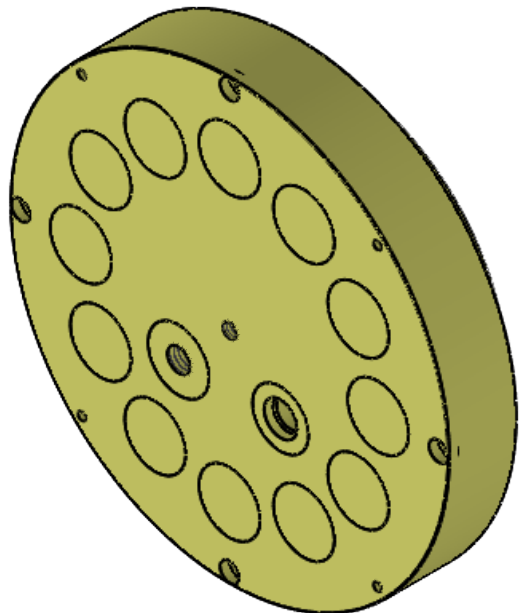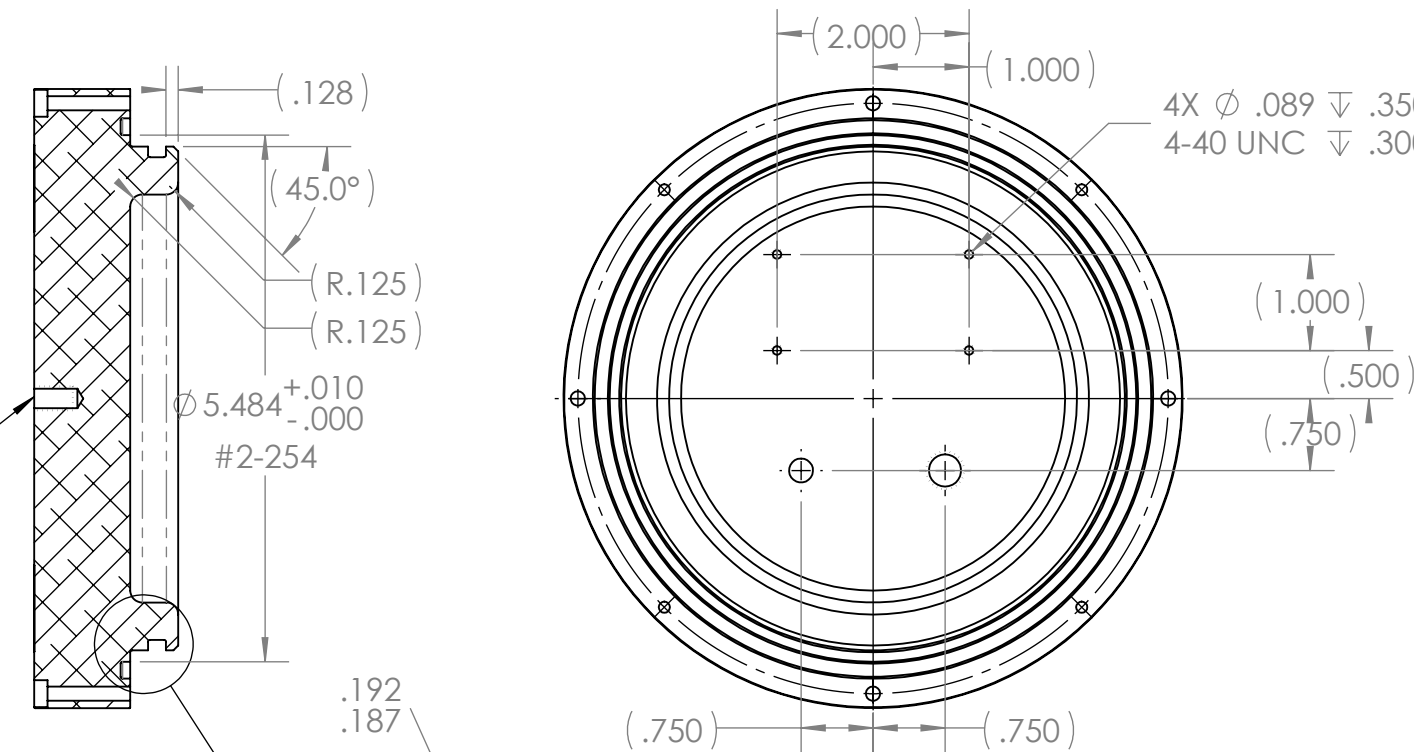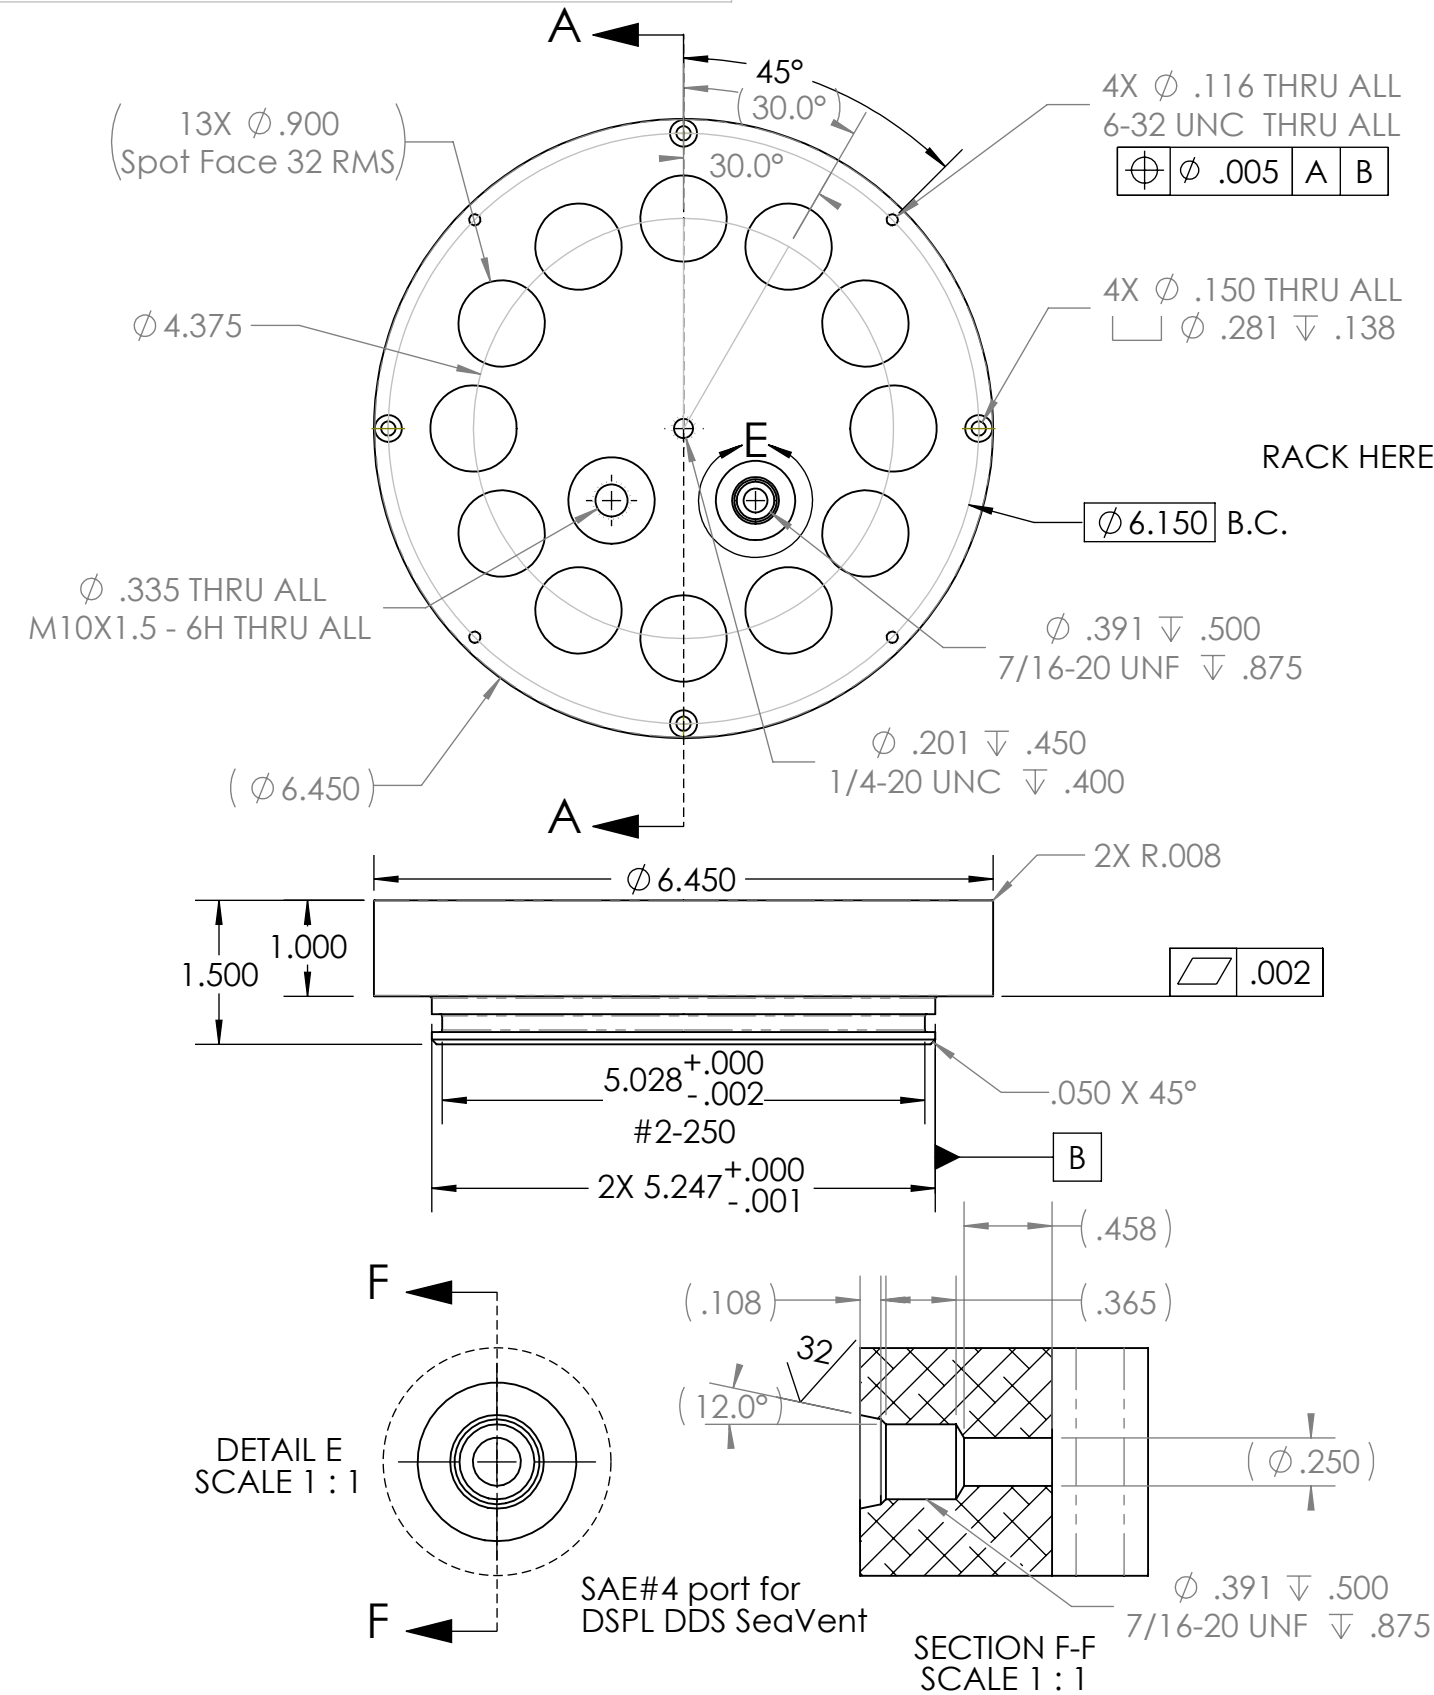

8. Finish: HARD CLEAR ANODIZE IN ACCORDANCE WITH MIL-A-8625F TYPE III, CLASS I (.001 THICK) TEFLON SEAL COAT. RACK AS SHOWN.
7. PROJECT LIBRARY:\902204_CoMPAS\ME.Drawings\PoECan\P-800139-78-062921_1500m-PoE-Can-WindowEndCap

NOTES: (CONT. FROM TITLE BLOCK)

1	1	P-800139-78-062921	EyeRIS 1500m Camera Window End Cap	MBARI	6061-T6 (SS)
ITEM NO.	QTY.	Part Number	DESCRIPTION	Vendor	MATERIAL
BILL OF MATERIALS					
Shop / Q.C.		UNLESS OTHERWISE SPECIFIED TOLERANCES ARE:		APPROVALS	DATE
Inspector		1 PLACE DIM $\pm$ 1/16	2 PLACE DIM $\pm$.02	DRAWN	P. ROBERTS
Shop Foreman		3 PLACE DIM $\pm$.005	ANGLES $\pm$ 1°	ENGINEER	P. ROBERTS
Engineer		1. DIMENSIONS ARE IN INCHES		CHECKED	
NEXT ASSY Description	NEXT ASSY Number	2. DIMENSION LIMITS HELD AFTER PLATING.		PROJECT NO.	902304
		3. REMOVE BURRS AND SHARP EDGES .015 MAX.		PROJECT	CoMPAS
		4. MACHINED FILLET RADII .0150-.030.		WEIGHT	3.451
		5. MACHINED DIAMETERS ON A COMMON CENTERLINE CONCENTRIC WITHIN .005			
		6. PERPENDICULARITY & PARALLELISM OF MACHINED SURFACES .002 PER INCH. MAX .012 INCHES FOR SINGLE SURFACE.			
Application		DO NOT SCALE DRAWING			

Monterey Bay Aquarium Research Institute
MBARI
7700 Sandholdt RD.
Moss Landing, CA 95039
PH: (831) 775-1700



CoMPAS PoE Interface

PoE-Can_WindowEndCap

SIZE B DWG. NO. P-800139-78-062921.DWG REV. A

SCALE 1:2 CAD FILE: MECH ENG ON TORNADO SHEET 1 OF 1