


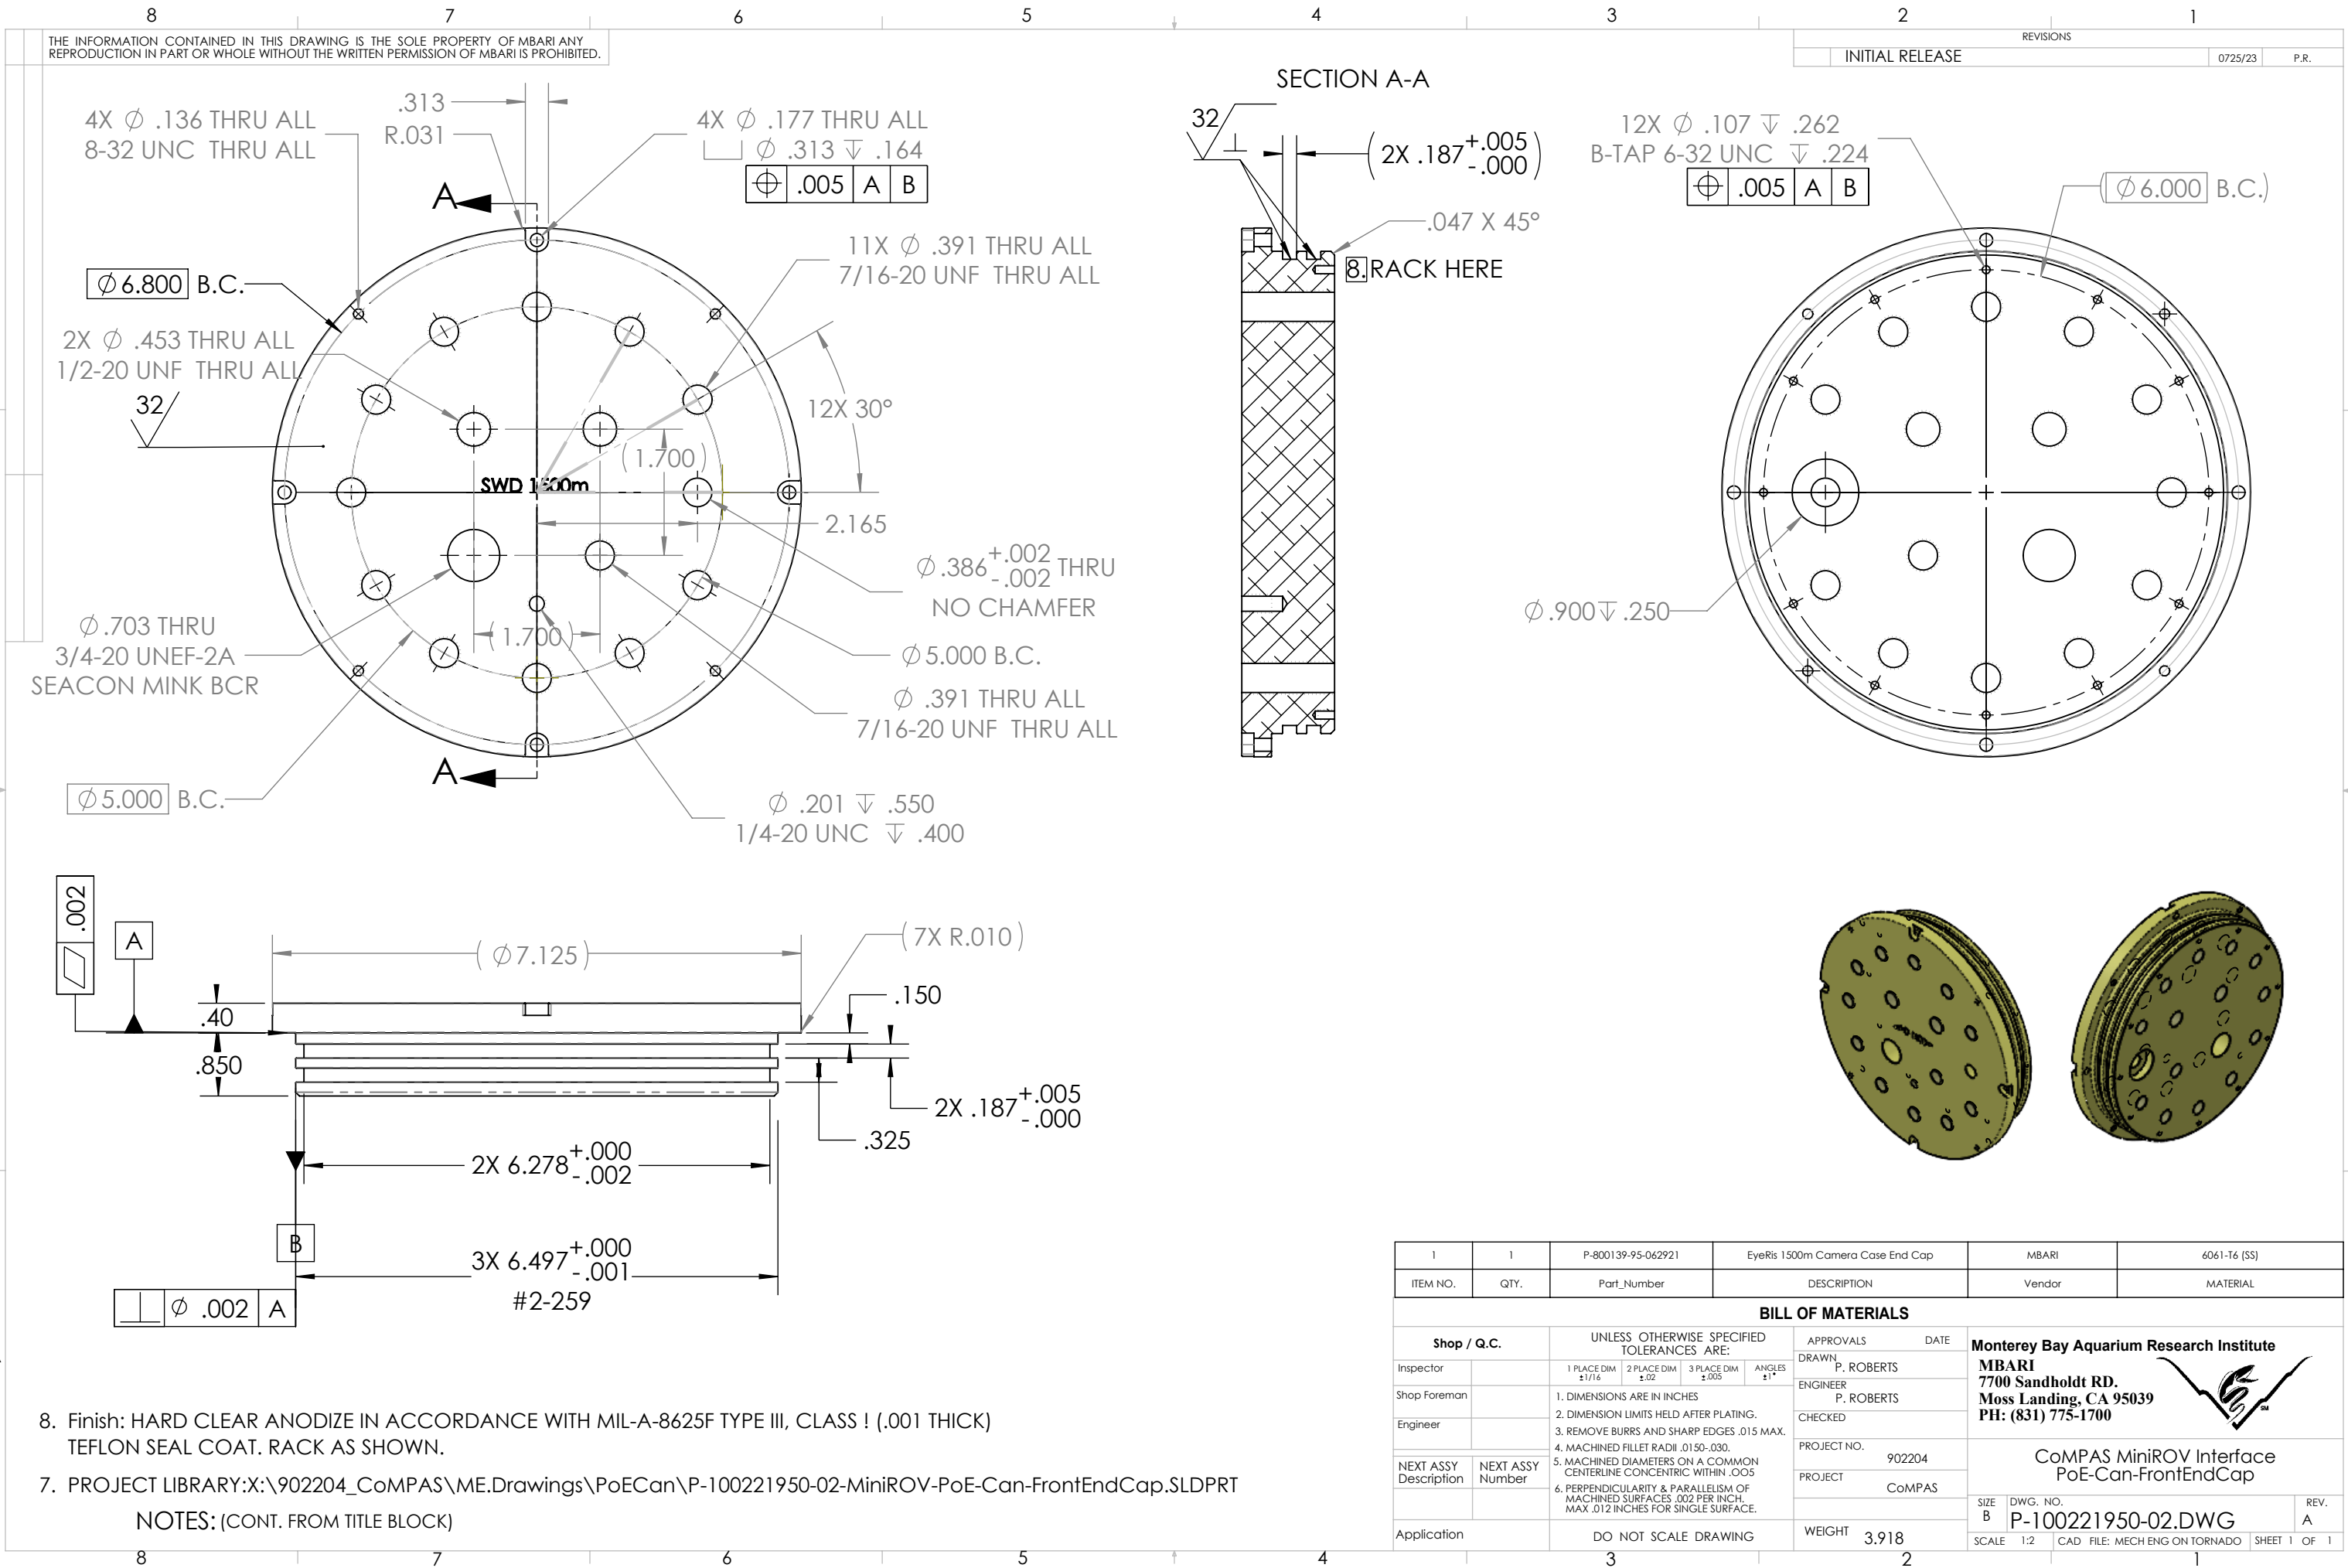

8. Finish: HARD CLEAR ANODIZE IN ACCORDANCE WITH MIL-A-8625F TYPE III, CLASS I (.001 THICK)
TEFLON SEAL COAT. RACK AS SHOWN.
7. PROJECT LIBRARY:X:\902204_CoMPAS\ME.Drawings\PoECan\P-100221950-02-MiniROV-PoE-Can-FrontEndCap.SLDPRT
- NOTES: (CONT. FROM TITLE BLOCK)

1	1	P-800139-95-062921	EyeRis 1500m Camera Case End Cap	MBARI	6061-T6 (SS)	
ITEM NO.	QTY.	Part_Number	DESCRIPTION	Vendor	MATERIAL	
BILL OF MATERIALS						
Shop / Q.C.		UNLESS OTHERWISE SPECIFIED TOLERANCES ARE:			APPROVALS DATE Monterey Bay Aquarium Research Institute MBARI 7700 Sandholdt RD. Moss Landing, CA 95039 PH: (831) 775-1700  CoMPAS MiniROV Interface PoE-Can-FrontEndCap SIZE B DWG. NO. P-100221950-02.DWG REV. A SCALE 1:2 CAD FILE: MECH ENG ON TORNADO SHEET 1 OF 1	
Inspector		1 PLACE DIM ±1/16	2 PLACE DIM ±.02	3 PLACE DIM ±.005		ANGLES ±1°
Shop Foreman		1. DIMENSIONS ARE IN INCHES				
Engineer		2. DIMENSION LIMITS HELD AFTER PLATING.				
		3. REMOVE BURRS AND SHARP EDGES .015 MAX.				
		4. MACHINED FILLET RADII .0150-.030.				
NEXT ASSY Description	NEXT ASSY Number	5. MACHINED DIAMETERS ON A COMMON CENTERLINE CONCENTRIC WITHIN .005				
		6. PERPENDICULARITY & PARALLELISM OF MACHINED SURFACES .002 PER INCH. MAX .012 INCHES FOR SINGLE SURFACE.				
Application		DO NOT SCALE DRAWING			WEIGHT 3.918	
		3			2	