


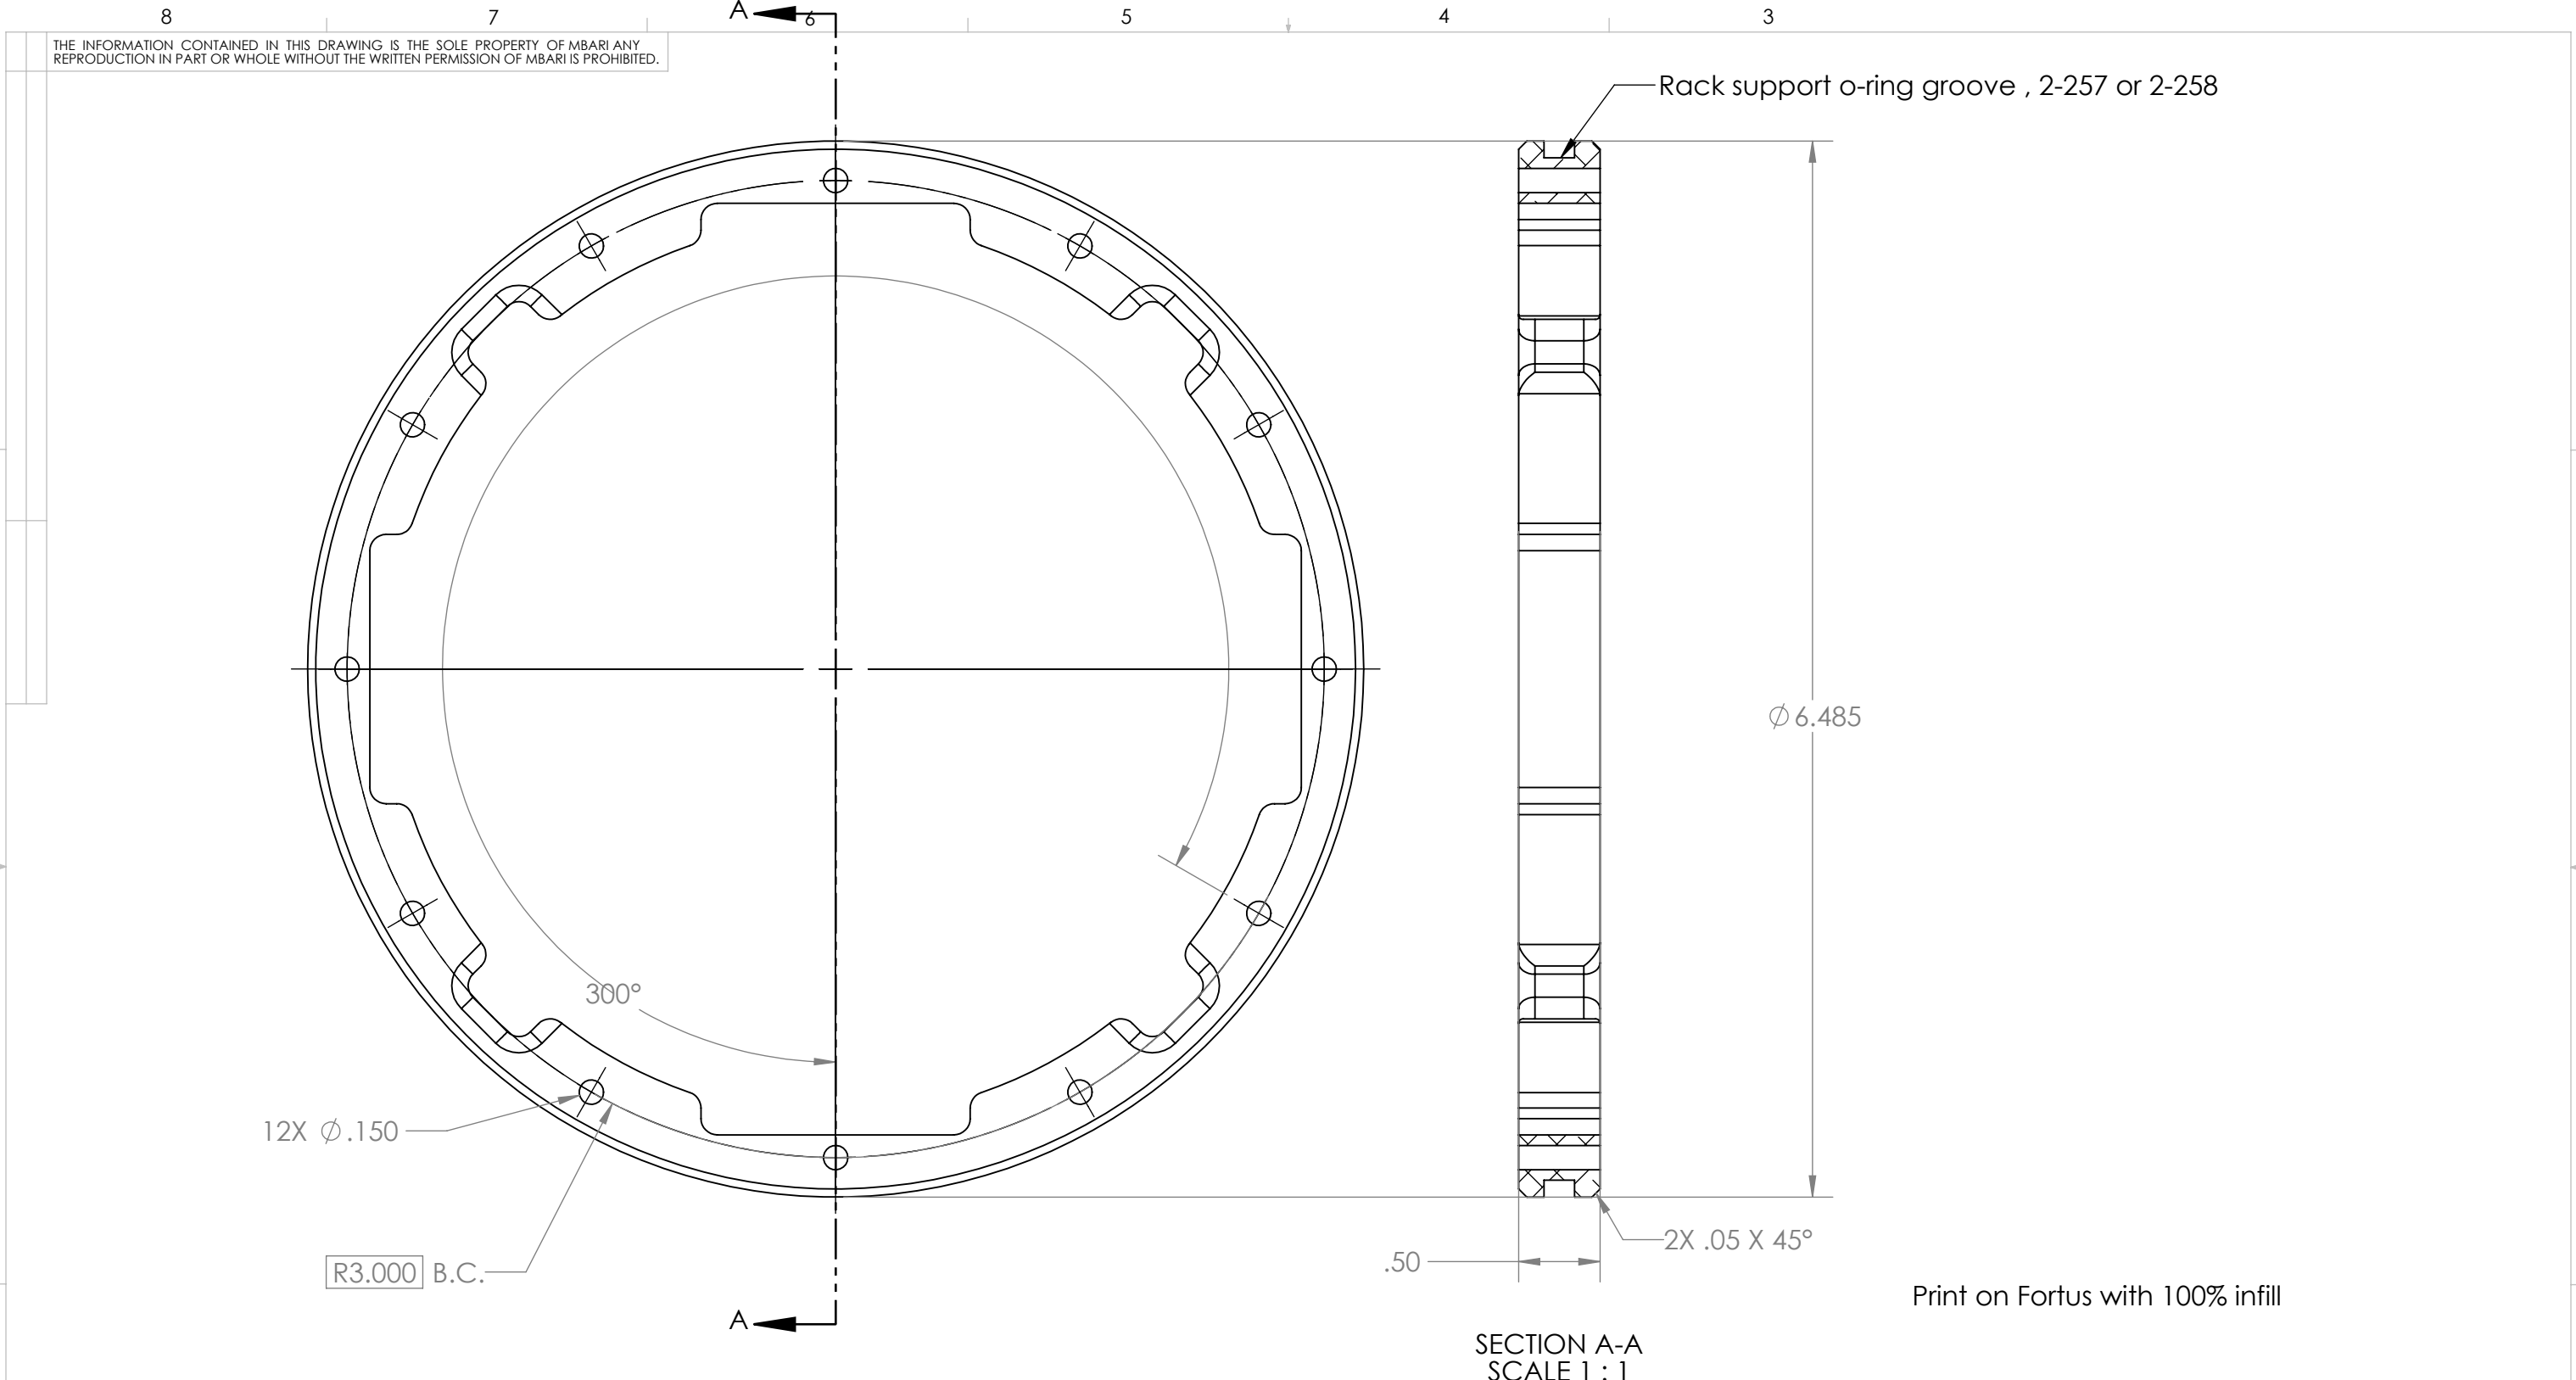

SECTION A-A
SCALE 1 : 1

Print on Fortus with 100% infill

FILE LOCATION:
X:\902204_CoMPAS\ME.Drawings\PoECan\
P-100221950-04-MiniROV-PoE-Can-RackSupport

BILL OF MATERIALS									
Shop / Q.C.		UNLESS OTHERWISE SPECIFIED TOLERANCES ARE:				APPROVALS	DATE	Monterey Bay Aquarium Research Institute MBARI 7700 Sandholdt RD. Moss Landing, CA 95039 PH: (831) 775-1700 	
Inspector		1 PLACE DIM ±1/16	2 PLACE DIM ±.02	3 PLACE DIM ±.005	ANGLES ±1°	DRAWN			
Shop Foreman		1. DIMENSIONS ARE IN INCHES 2. DIMENSION LIMITS HELD AFTER PLATING. 3. REMOVE BURRS AND SHARP EDGES .015 MAX. 4. MACHINED FILLET RADII .0150-.030. 5. MACHINED DIAMETERS ON A COMMON CENTERLINE CONCENTRIC WITHIN .005 6. PERPENDICULARITY & PARALLELISM OF MACHINED SURFACES .002 PER INCH, MAX .012 INCHES FOR SINGLE SURFACE.				ENGINEER			
Engineer						CHECKED			
NEXT ASSY Description	NEXT ASSY Number					P. ROBERTS	800139		
						PROJECT	EyeRIS	P-100221950-04-MiniROV-PoE-Can-RackSupport	
Application		DO NOT SCALE DRAWING				WEIGHT			
		2		1		SCALE		SHEET 1 OF 1	