



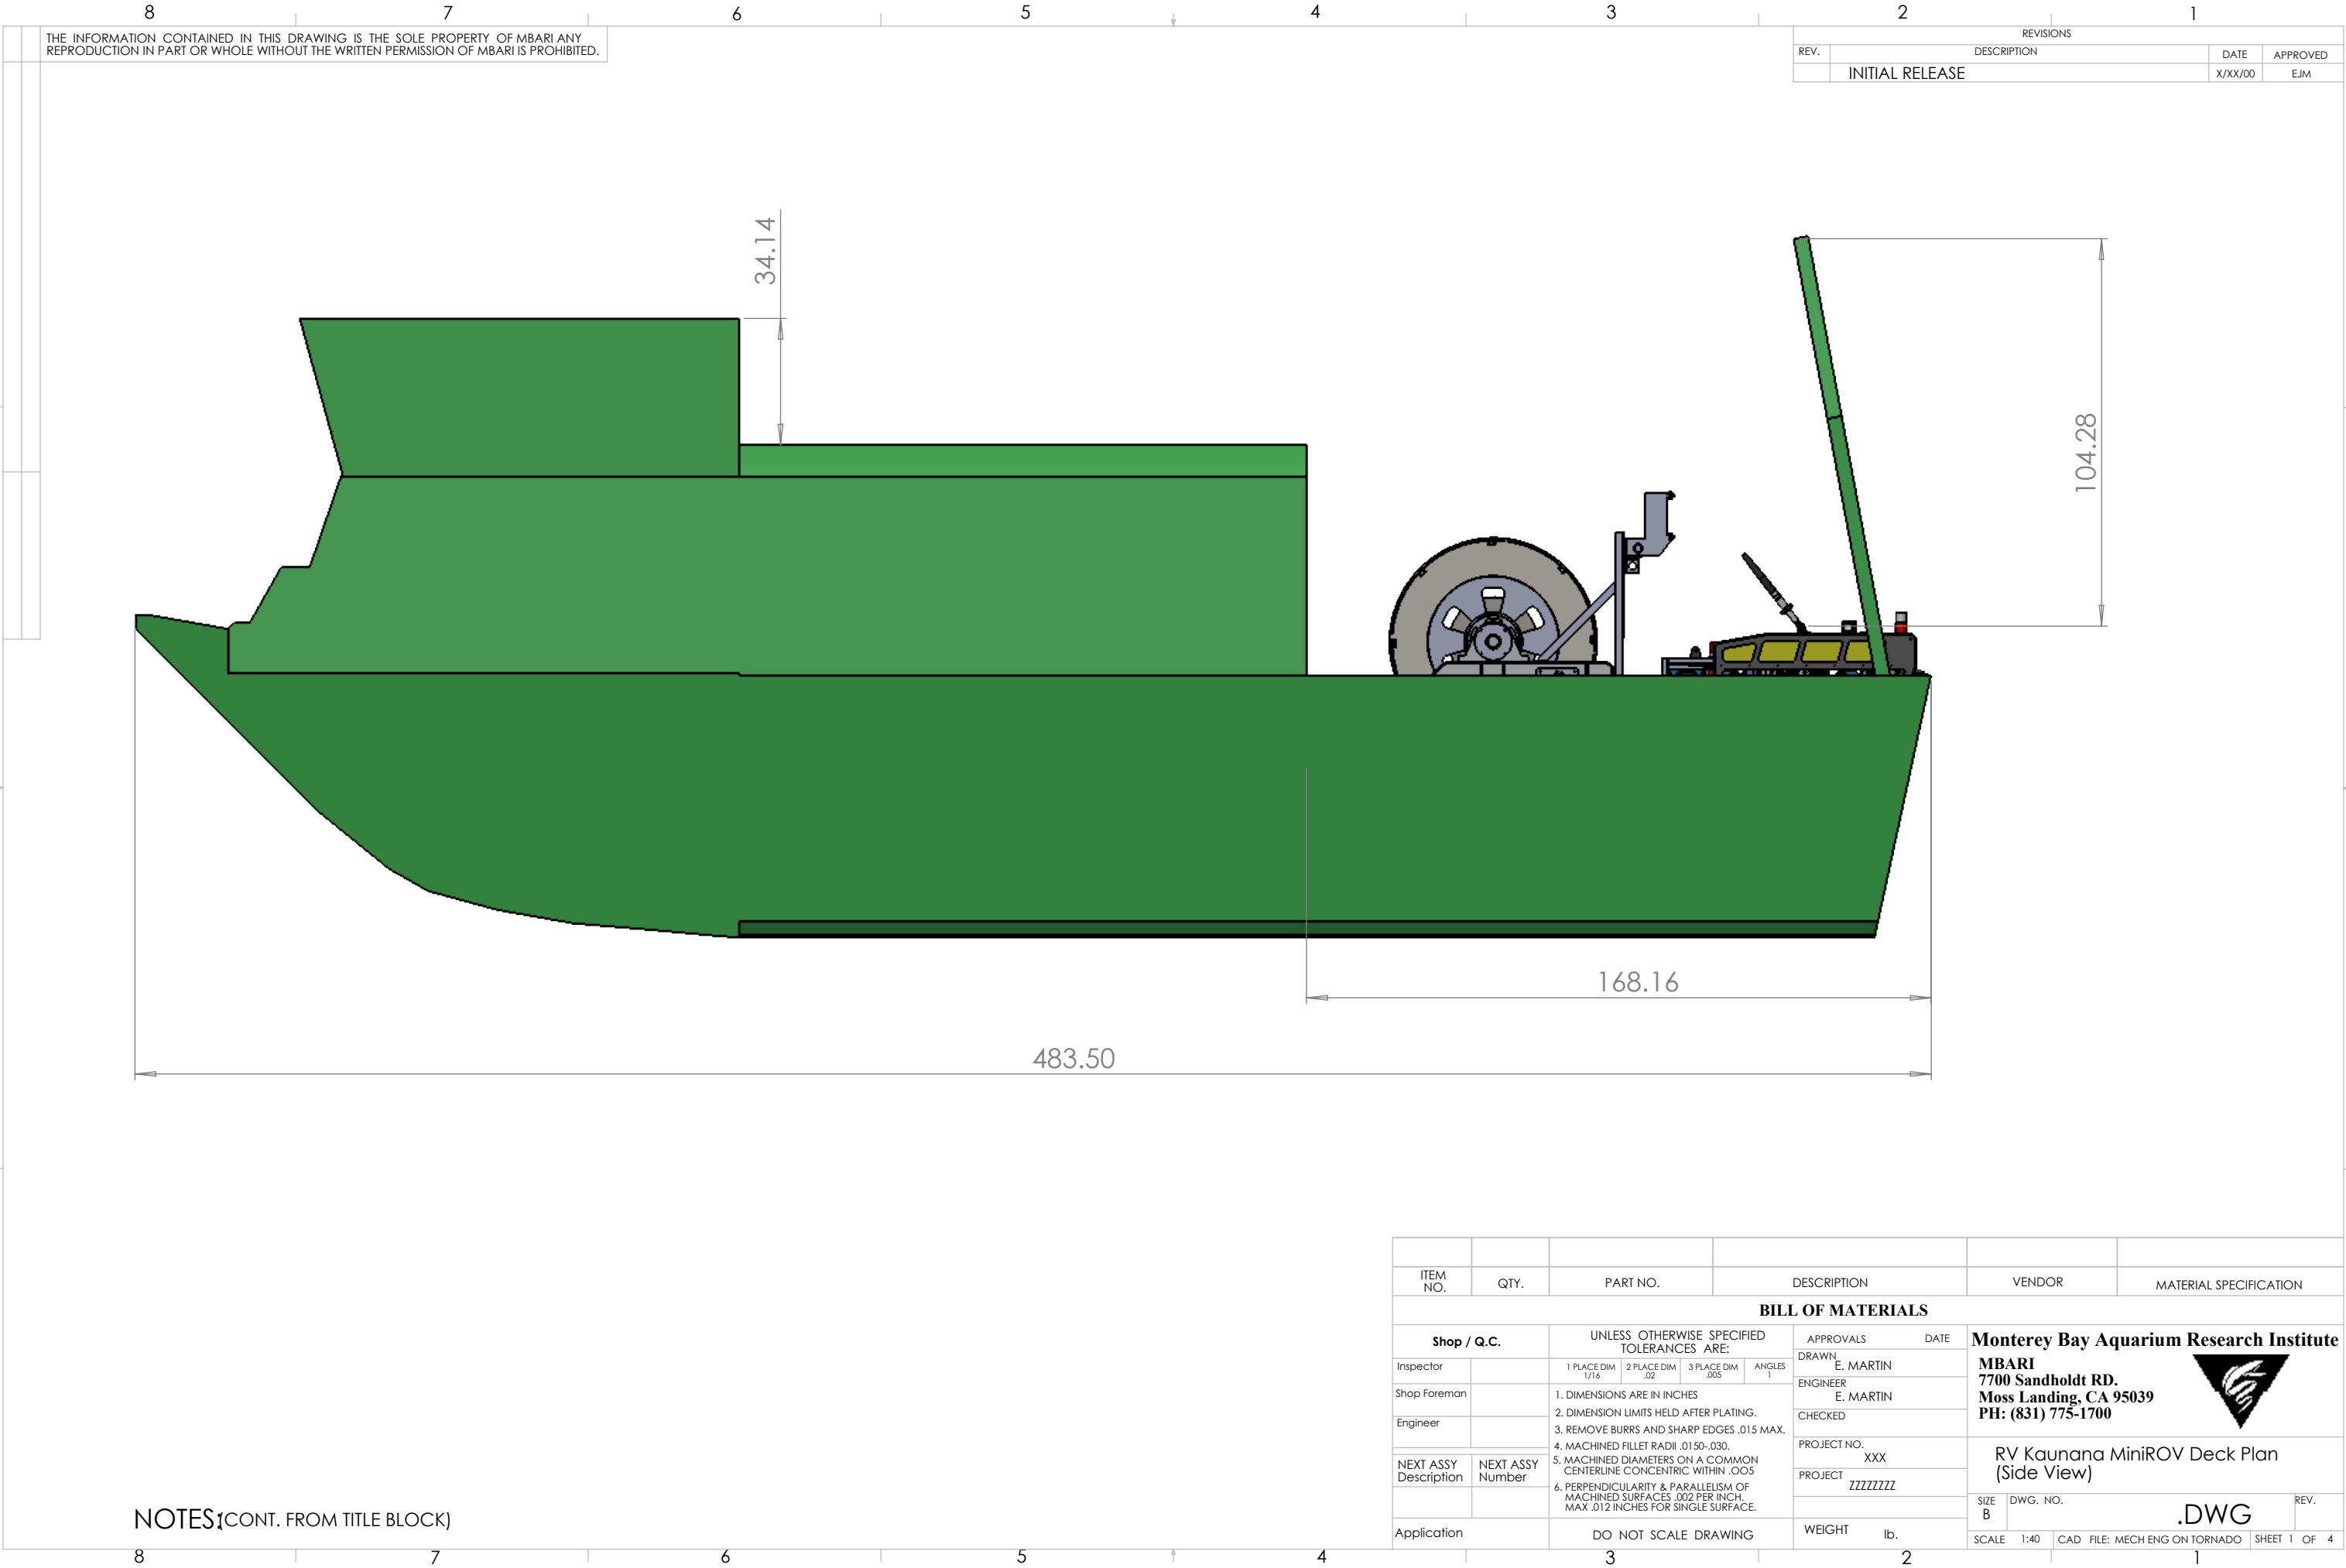

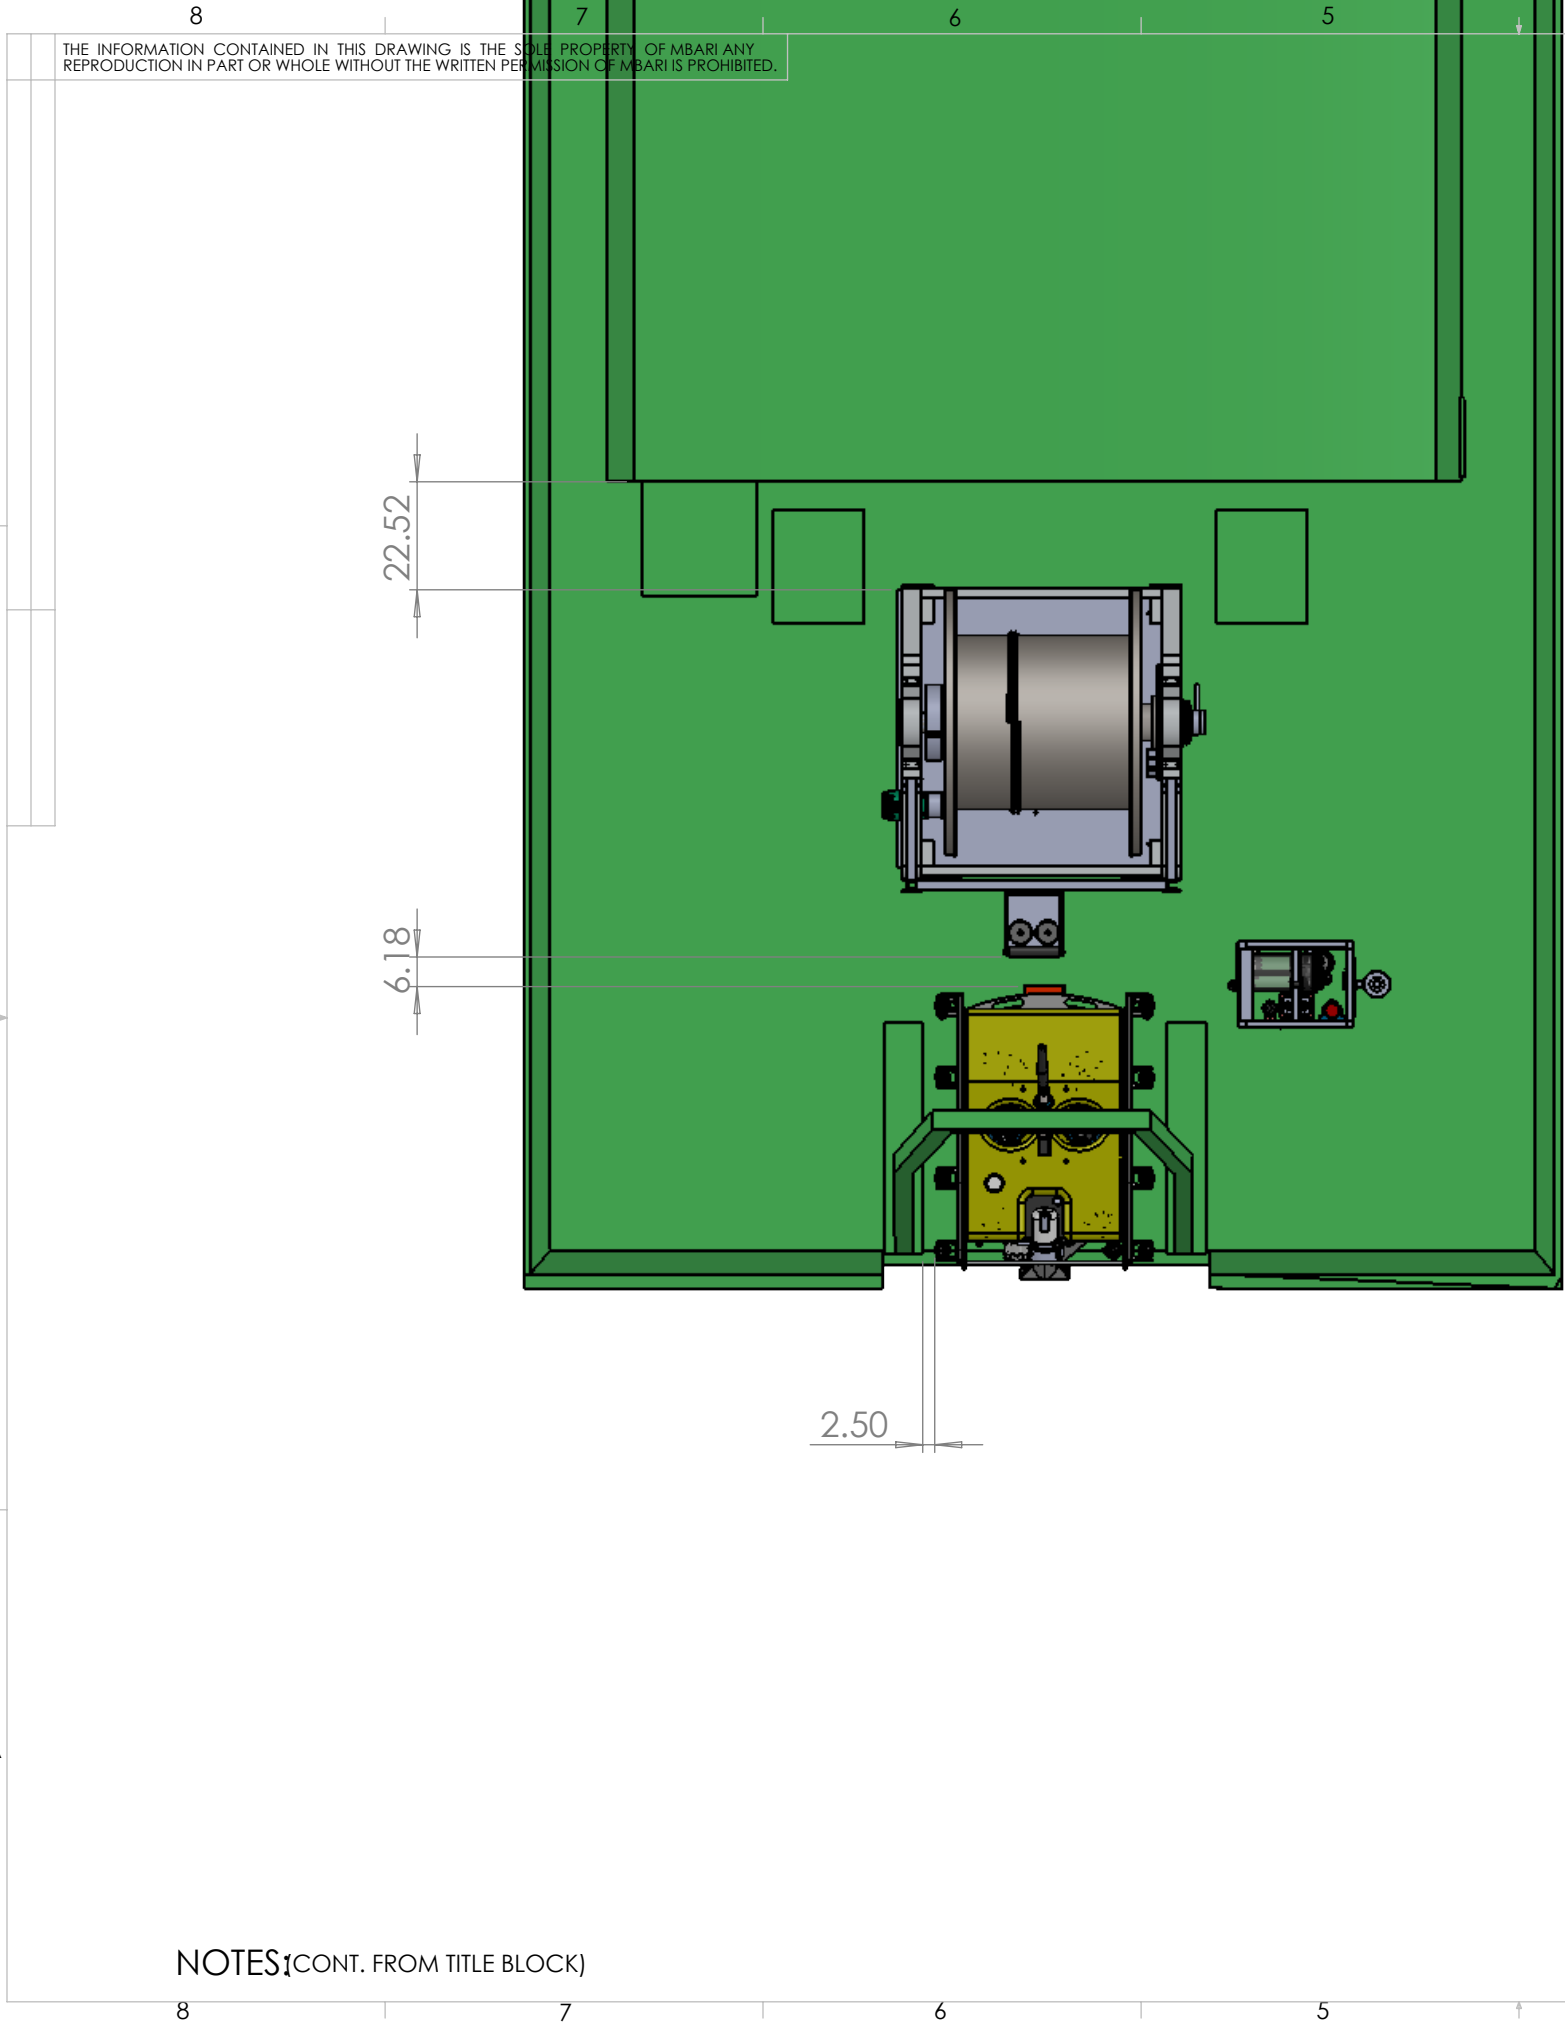

4

3

2

1

REVISIONS			
REV.	DESCRIPTION	DATE	APPROVED
	INITIAL RELEASE	X/XX/00	EJM


ITEM NO.	QTY.	PART NO.	DESCRIPTION	VENDOR	MATERIAL SPECIFICATION		
BILL OF MATERIALS							
Shop / Q.C.		UNLESS OTHERWISE SPECIFIED TOLERANCES ARE:		APPROVALS	DATE		
Inspector		1 PLACE DIM 1/16	2 PLACE DIM .02	DRAWN E. MARTIN			
Shop Foreman		1. DIMENSIONS ARE IN INCHES		ENGINEER E. MARTIN			
Engineer		2. DIMENSION LIMITS HELD AFTER PLATING.		CHECKED			
NEXT ASSY Description		3. REMOVE BURRS AND SHARP EDGES .015 MAX.		PROJECT NO. XXX			
NEXT ASSY Number		4. MACHINED FILLET RADII .0150-.030.		PROJECT ZZZZZZZZ			
		5. MACHINED DIAMETERS ON A COMMON CENTERLINE CONCENTRIC WITHIN .005					
		6. PERPENDICULARITY & PARALLELISM OF MACHINED SURFACES .002 PER INCH. MAX .012 INCHES FOR SINGLE SURFACE.					
Application		DO NOT SCALE DRAWING		WEIGHT	lb.		
				SIZE B	DWG. NO.		
				.DWG			
				SCALE	1:40		
				CAD FILE:	MECH ENG ON TORNADO		
				SHEET	2 OF 4		

4

3

2

1

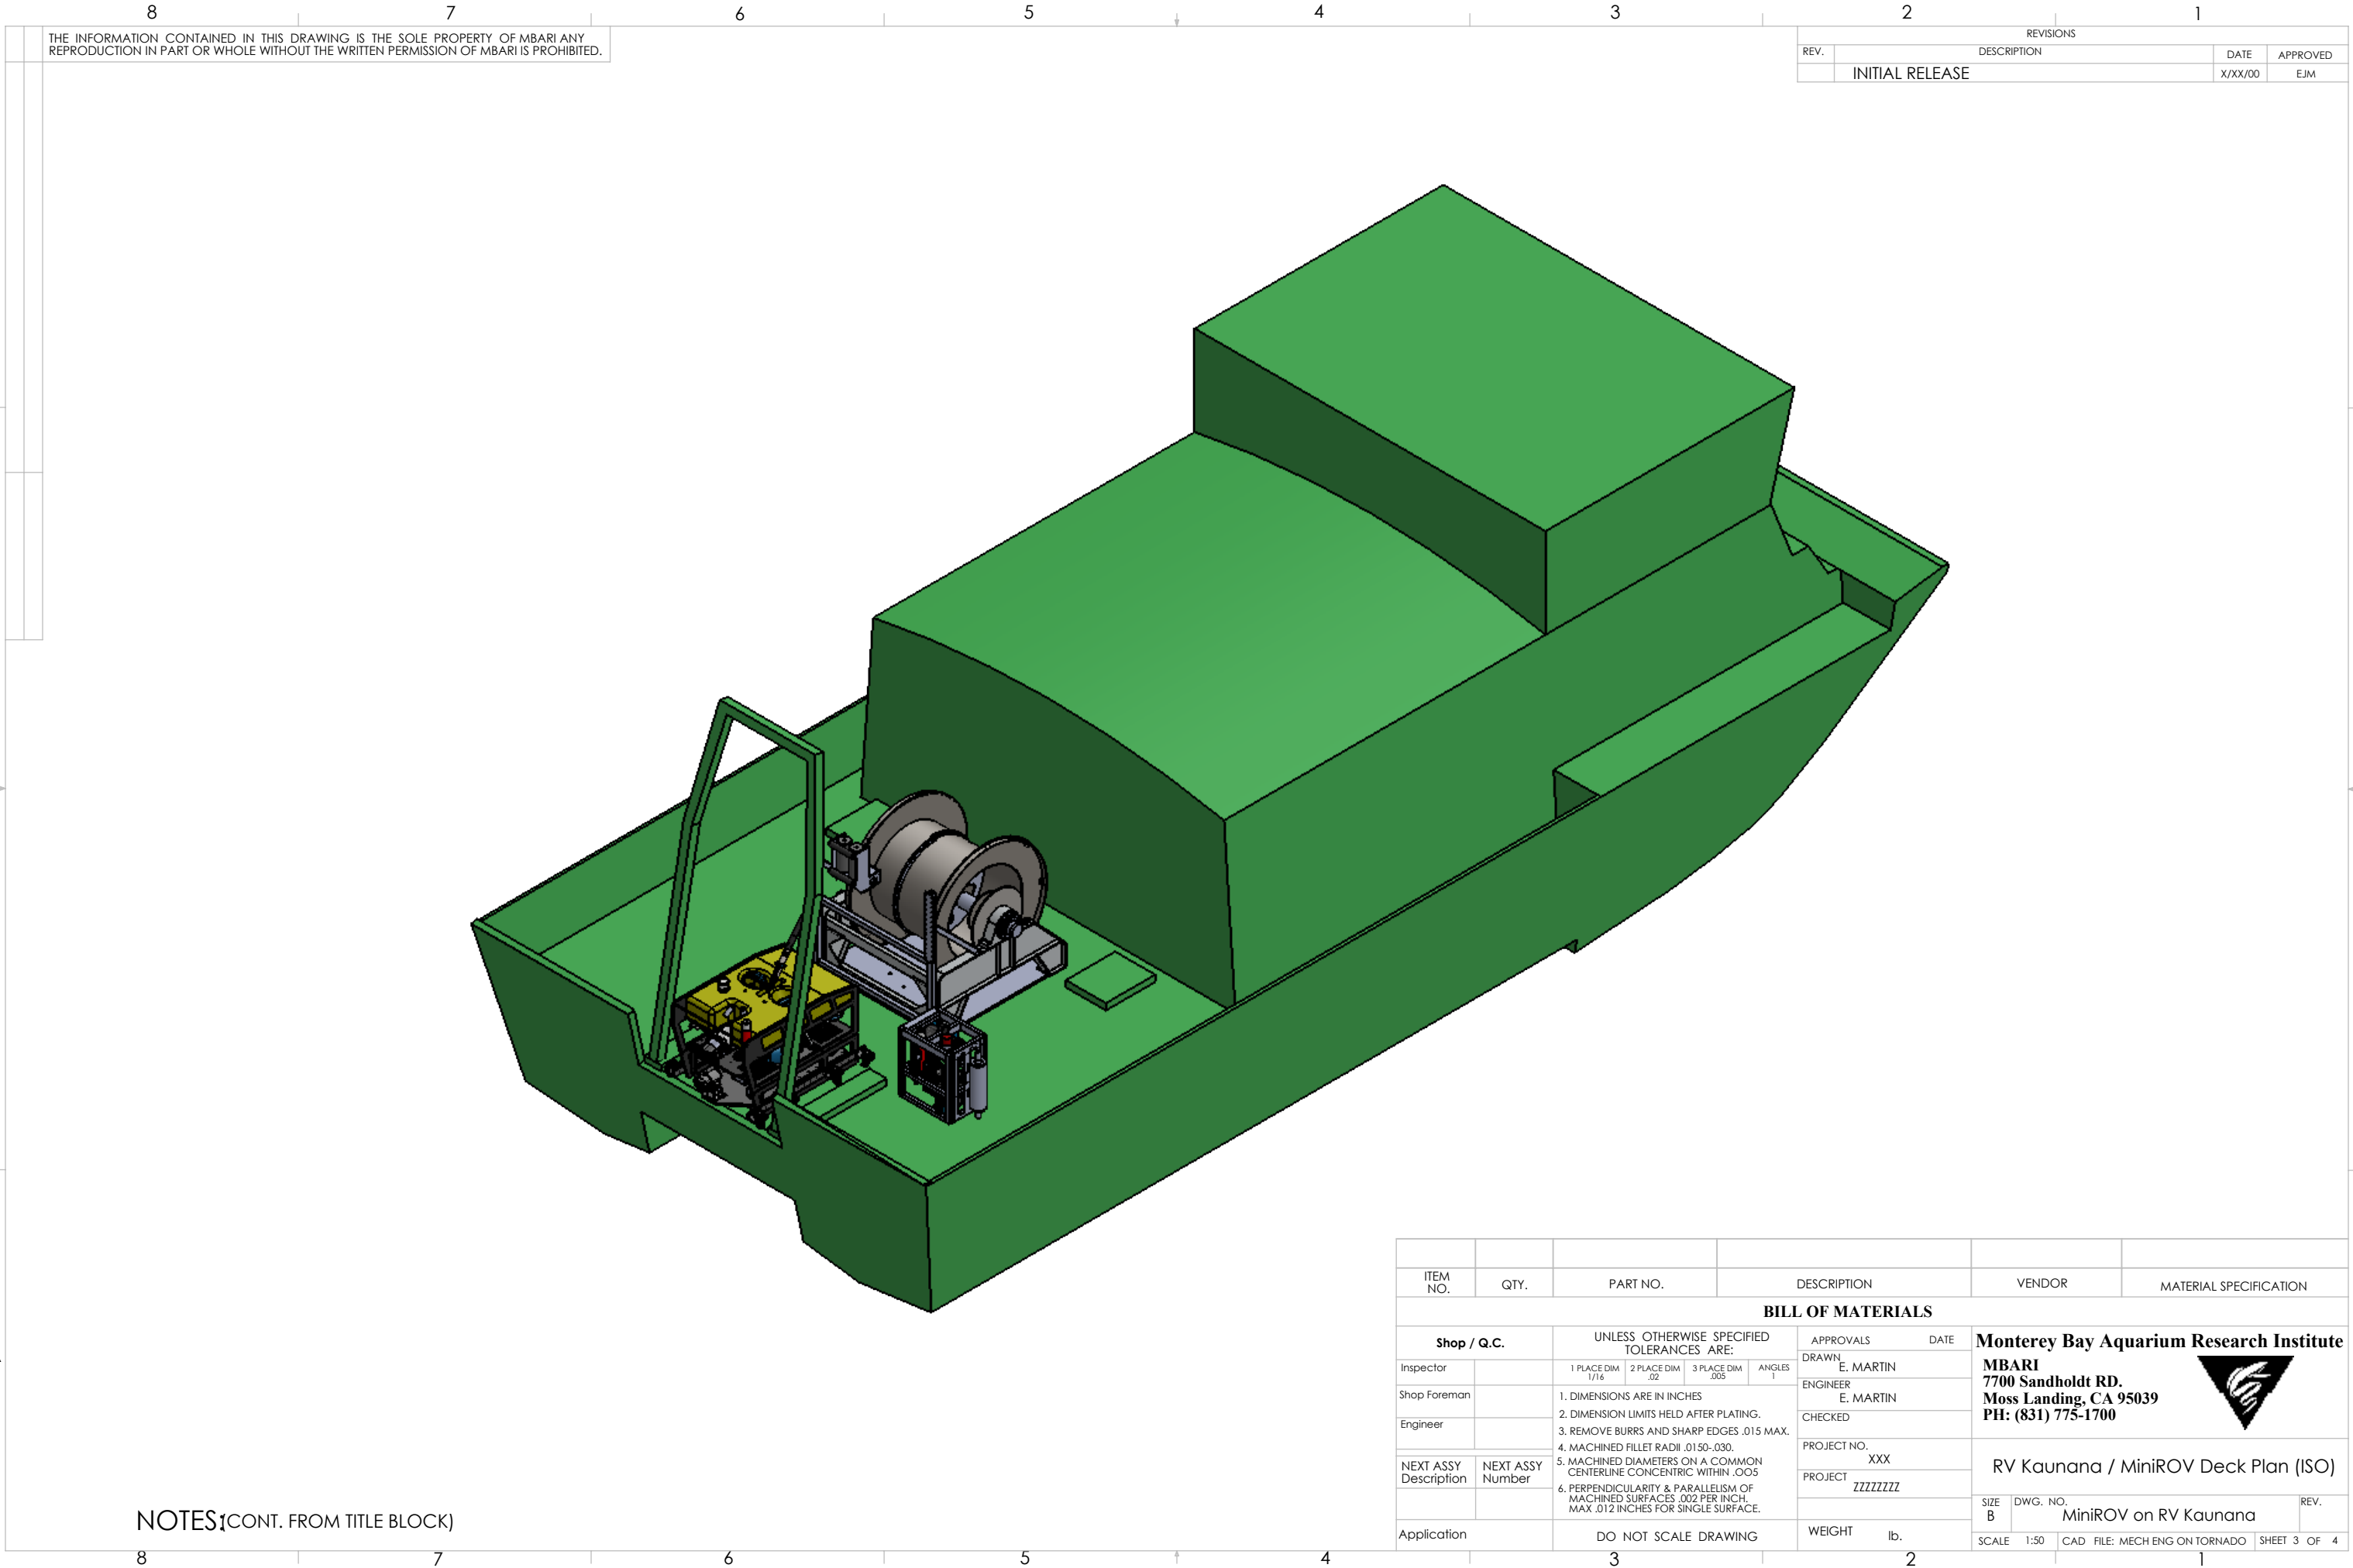

THE INFORMATION CONTAINED IN THIS DRAWING IS THE SOLE PROPERTY OF MBARI ANY REPRODUCTION IN PART OR WHOLE WITHOUT THE WRITTEN PERMISSION OF MBARI IS PROHIBITED.

REVISIONS			
REV.	DESCRIPTION	DATE	APPROVED
	INITIAL RELEASE	X/XX/00	EJM


NOTES1(CONT. FROM TITLE BLOCK)

ITEM NO.	QTY.	PART NO.	DESCRIPTION	VENDOR	MATERIAL SPECIFICATION
BILL OF MATERIALS					
Shop / Q.C.		UNLESS OTHERWISE SPECIFIED TOLERANCES ARE:		APPROVALS DATE	
Inspector		1 PLACE DIM 1/16	2 PLACE DIM .02	3 PLACE DIM .005	ANGLES 1
Shop Foreman		1. DIMENSIONS ARE IN INCHES		DRAWN E. MARTIN	
Engineer		2. DIMENSION LIMITS HELD AFTER PLATING.		ENGINEER E. MARTIN	
		3. REMOVE BURRS AND SHARP EDGES .015 MAX.		CHECKED	
		4. MACHINED FILLET RADII .0150-.030.		PROJECT NO. XXX	
NEXT ASSY Description	NEXT ASSY Number	5. MACHINED DIAMETERS ON A COMMON CENTERLINE CONCENTRIC WITHIN .005		PROJECT ZZZZZZZZ	
		6. PERPENDICULARITY & PARALLELISM OF MACHINED SURFACES .002 PER INCH. MAX .012 INCHES FOR SINGLE SURFACE.		SIZE B DWG. NO. MiniROV on RV Kaunana REV.	
Application		DO NOT SCALE DRAWING		WEIGHT lb.	
				SCALE 1:50 CAD FILE: MECH ENG ON TORNADO SHEET 3 OF 4	

Monterey Bay Aquarium Research Institute
MBARI
7700 Sandholdt RD.
Moss Landing, CA 95039
PH: (831) 775-1700



SIZE B DWG. NO. MiniROV on RV Kaunana REV.

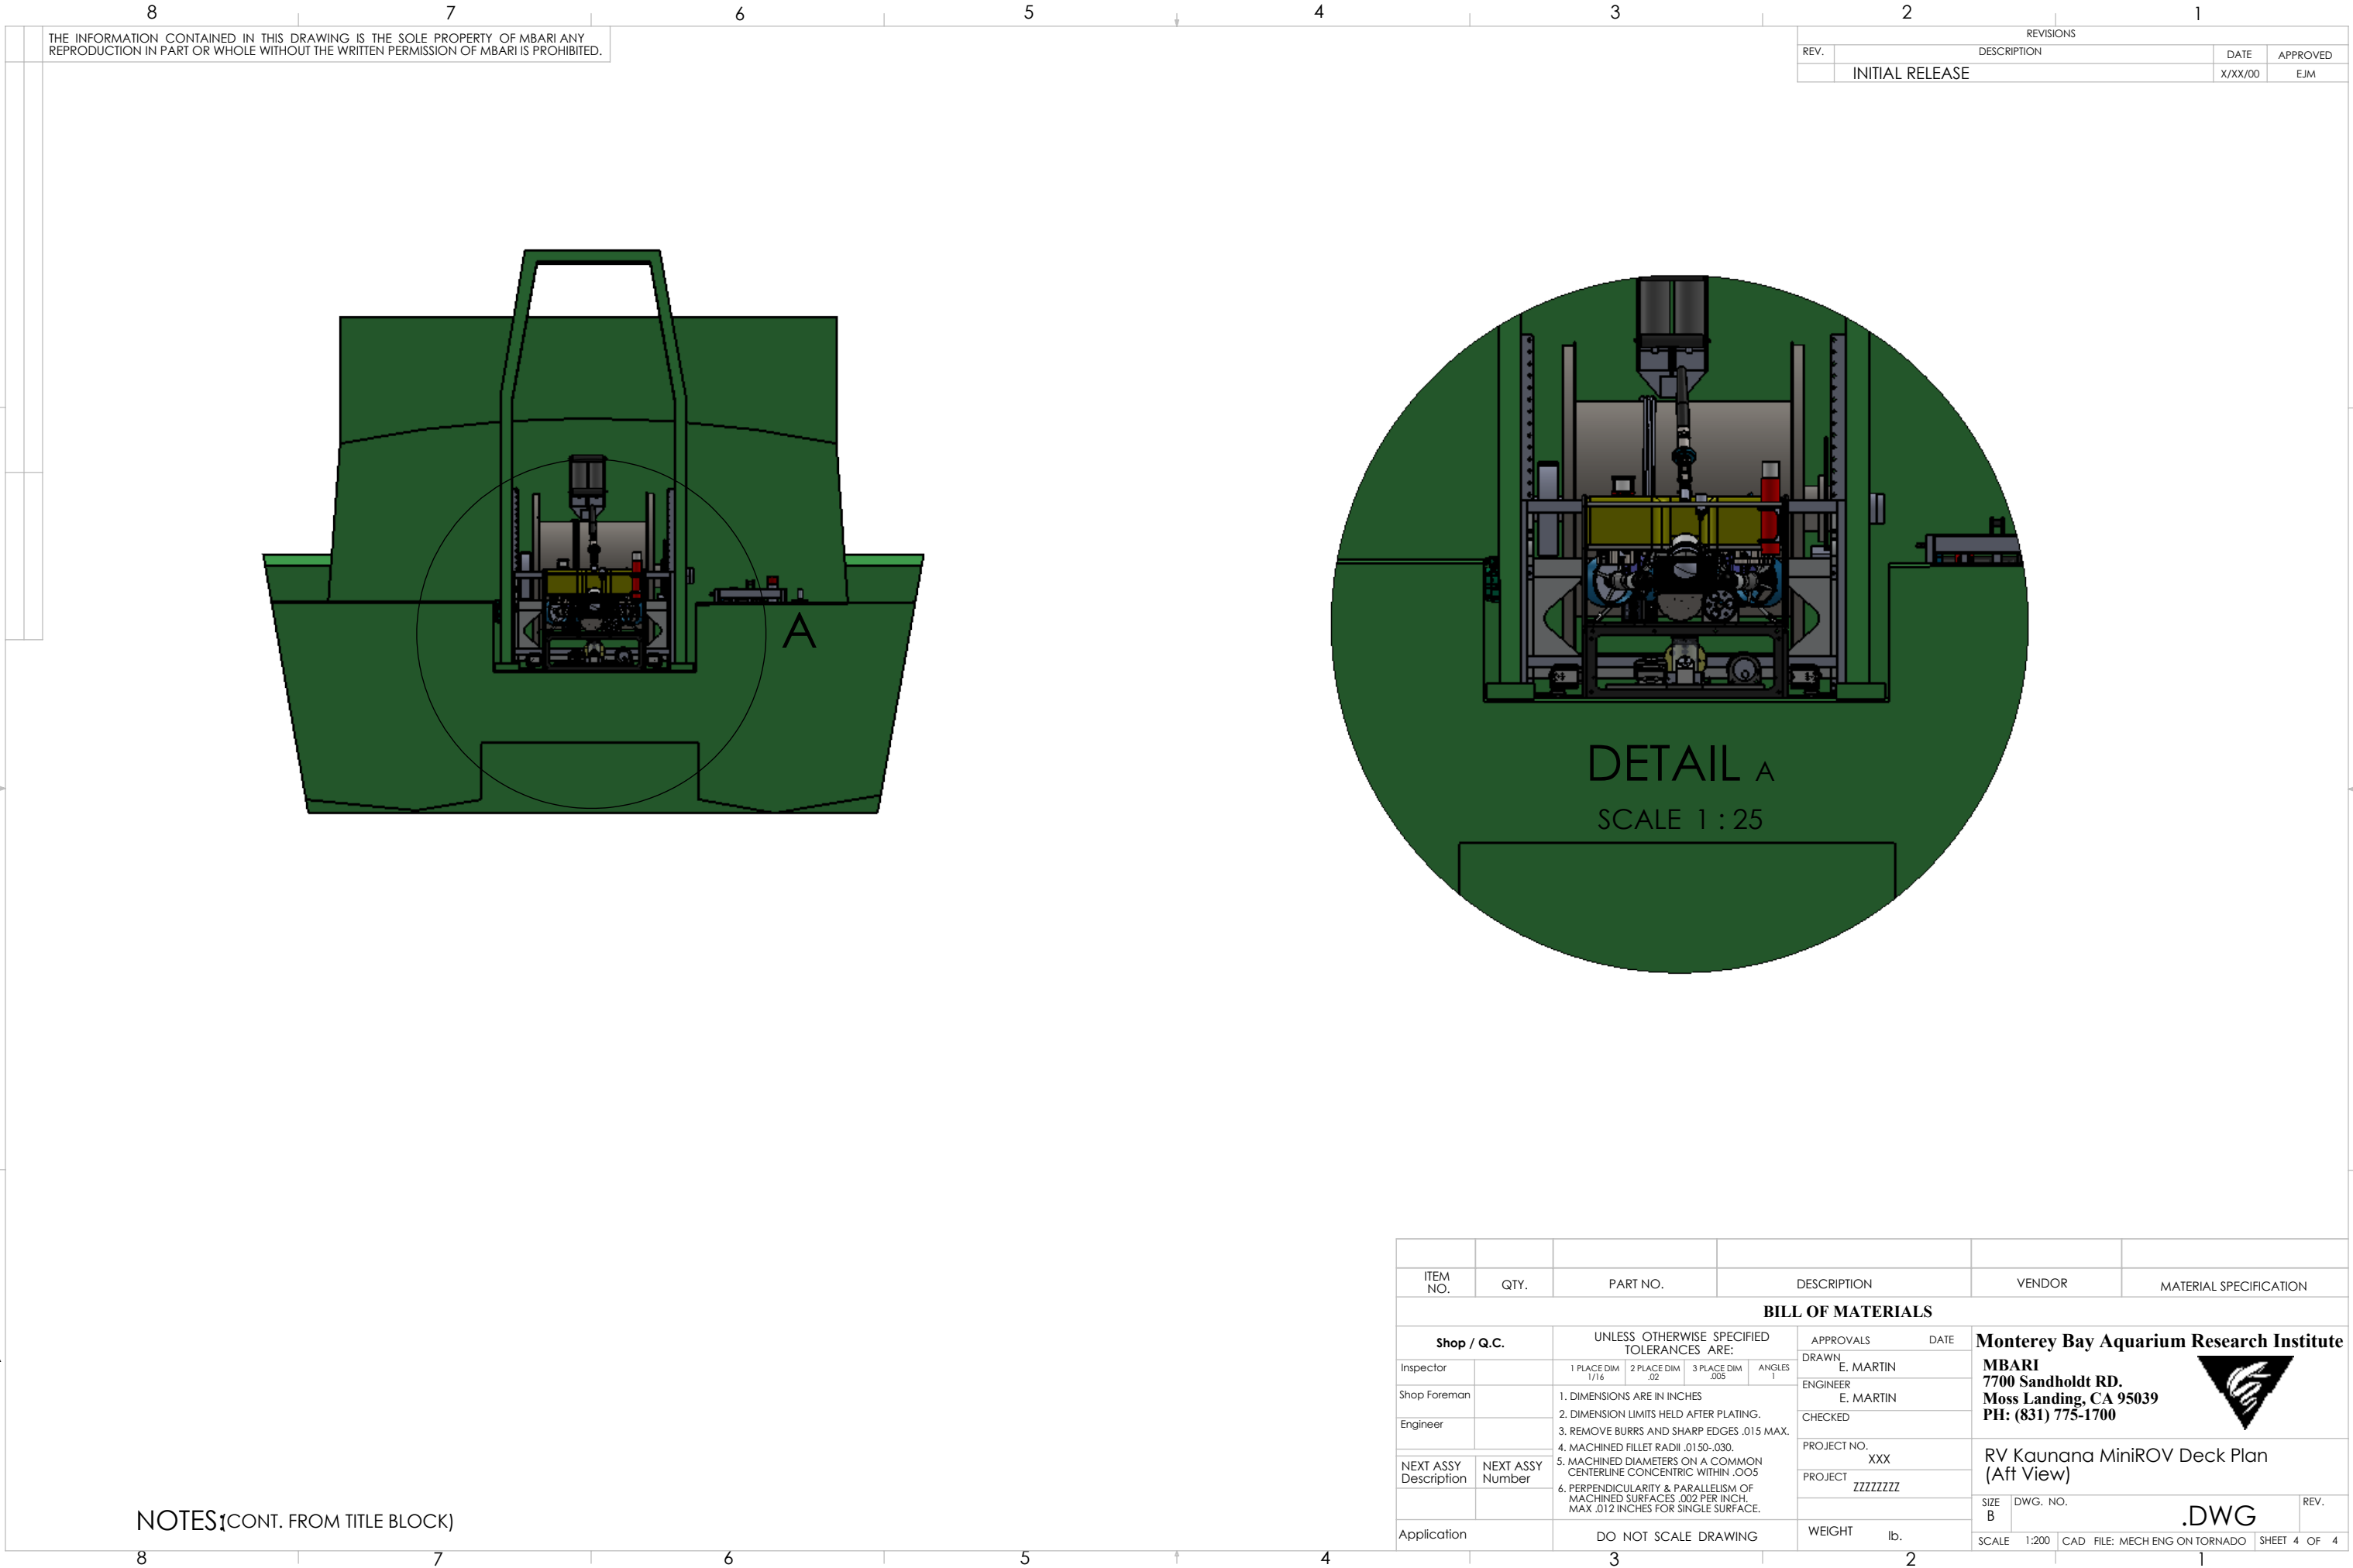

THE INFORMATION CONTAINED IN THIS DRAWING IS THE SOLE PROPERTY OF MBARI ANY REPRODUCTION IN PART OR WHOLE WITHOUT THE WRITTEN PERMISSION OF MBARI IS PROHIBITED.

REVISIONS			
REV.	DESCRIPTION	DATE	APPROVED
	INITIAL RELEASE	X/XX/00	EJM

DETAIL A
SCALE 1 : 25

NOTES1(CONT. FROM TITLE BLOCK)

ITEM NO.	QTY.	PART NO.	DESCRIPTION	VENDOR	MATERIAL SPECIFICATION
BILL OF MATERIALS					
Shop / Q.C.		UNLESS OTHERWISE SPECIFIED TOLERANCES ARE:		APPROVALS	DATE
Inspector		1 PLACE DIM 1/16	2 PLACE DIM .02	3 PLACE DIM .005	ANGLES 1
Shop Foreman		1. DIMENSIONS ARE IN INCHES 2. DIMENSION LIMITS HELD AFTER PLATING. 3. REMOVE BURRS AND SHARP EDGES .015 MAX. 4. MACHINED FILLET RADII .0150-.030. 5. MACHINED DIAMETERS ON A COMMON CENTERLINE CONCENTRIC WITHIN .005 6. PERPENDICULARITY & PARALLELISM OF MACHINED SURFACES .002 PER INCH, MAX .012 INCHES FOR SINGLE SURFACE.		DRAWN E. MARTIN	Monterey Bay Aquarium Research Institute MBARI 7700 Sandholdt RD. Moss Landing, CA 95039 PH: (831) 775-1700 
Engineer				ENGINEER E. MARTIN	
NEXT ASSY Description	NEXT ASSY Number			CHECKED	
				PROJECT NO. XXX	RV Kaunana MiniROV Deck Plan (Aft View)
				PROJECT ZZZZZZZZ	
				SIZE B	DWG. NO. .DWG
Application		DO NOT SCALE DRAWING		WEIGHT lb.	REV.
				SCALE 1:200	CAD FILE: MECH ENG ON TORNADO
				SHEET 4	OF 4

Monterey Bay Aquarium Research Institute
MBARI
7700 Sandholdt RD.
Moss Landing, CA 95039
PH: (831) 775-1700



RV Kaunana MiniROV Deck Plan
(Aft View)

.DWG