
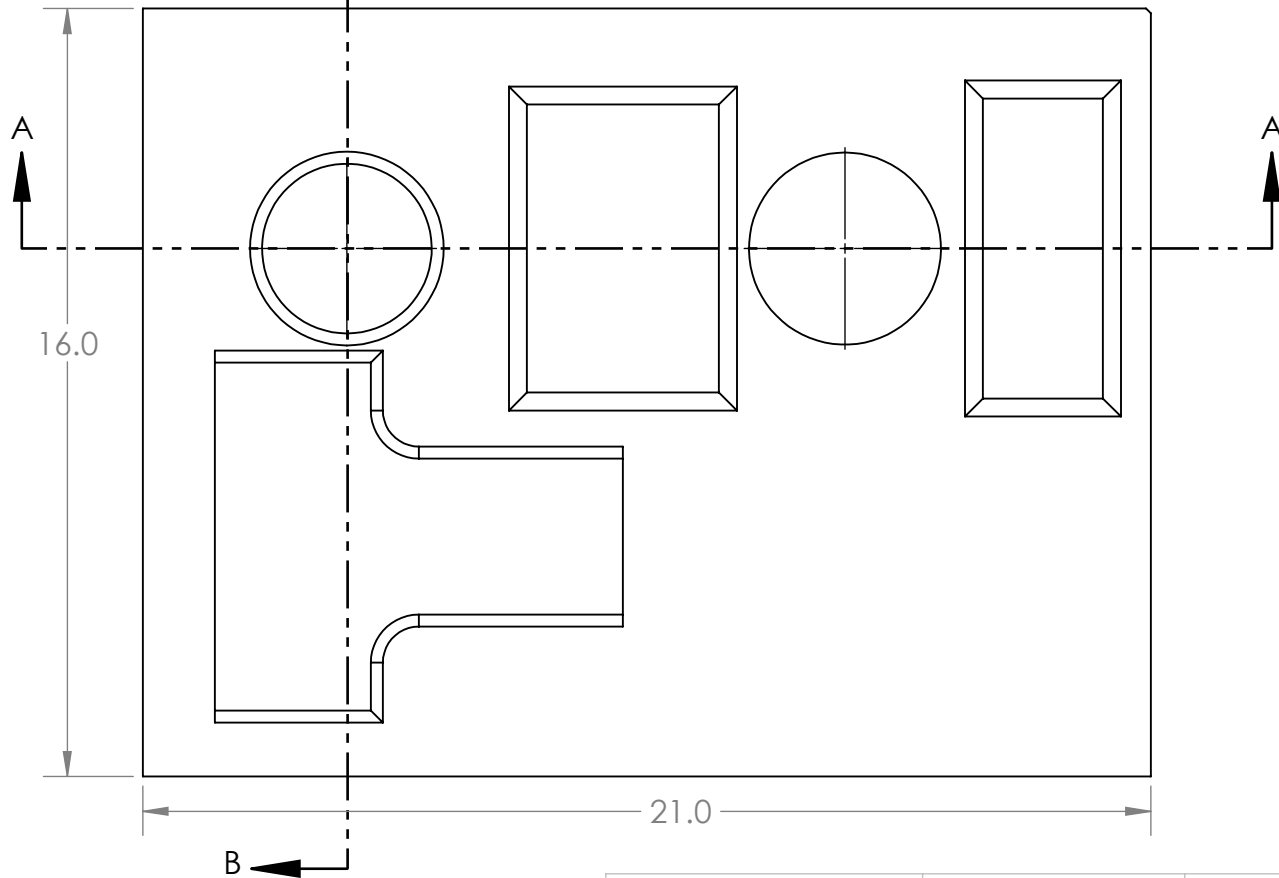
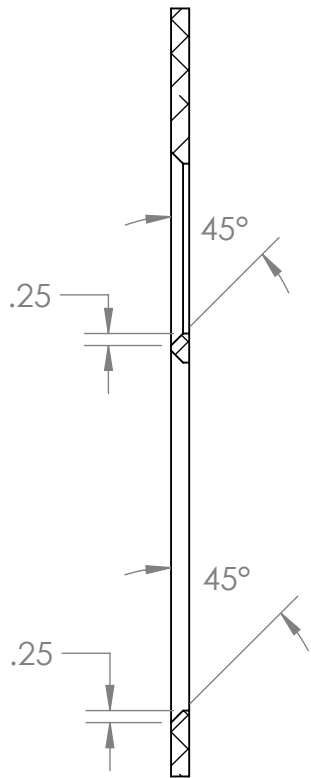


SECTION A-A
SCALE 1 : 4

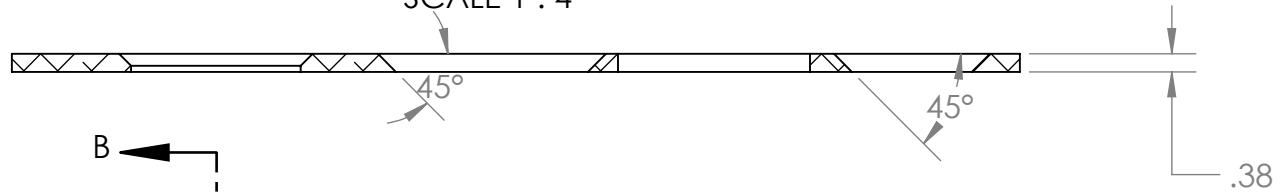

SECTION B-B
SCALE 1 : 4

UNLESS OTHERWISE SPECIFIED TOLERANCES ARE:				APPROVALS		DATE		Monterey Bay Aquarium Research Institute							
1 PLACE DIM ±.1/16	2 PLACE DIM ±.02	3 PLACE DIM ±.005	ANGLES ±1°	DRAWN	3/23/2026			MBARI 7700 Sandholdt RD. Moss Landing, CA 95039 PH: (831) 775-1700 							
1. DIMENSIONS ARE IN INCHES 2. DIMENSION LIMITS HELD AFTER PLATING. 3. REMOVE BURRS AND SHARP EDGES .015 MAX. 4. MACHINED FILLET RADII .0150-.030. 5. MACHINED DIAMETERS ON A COMMON CENTERLINE CONCENTRIC WITHIN .005 6. PERPENDICULARITY & PARALLELISM OF MACHINED SURFACES .002 PER INCH, MAX .012 INCHES FOR SINGLE SURFACE.				CHECKED											
				ENGINEER	Francois Cazenave										
				PROJECT NO.											
Vendor:				PROJECT				SIZE		DWG. NO.		REV.			
Material:				WEIGHT		lb		SCALE: 1:8				SHEET 1 OF 1			
Jason_Sled_Plate_															