


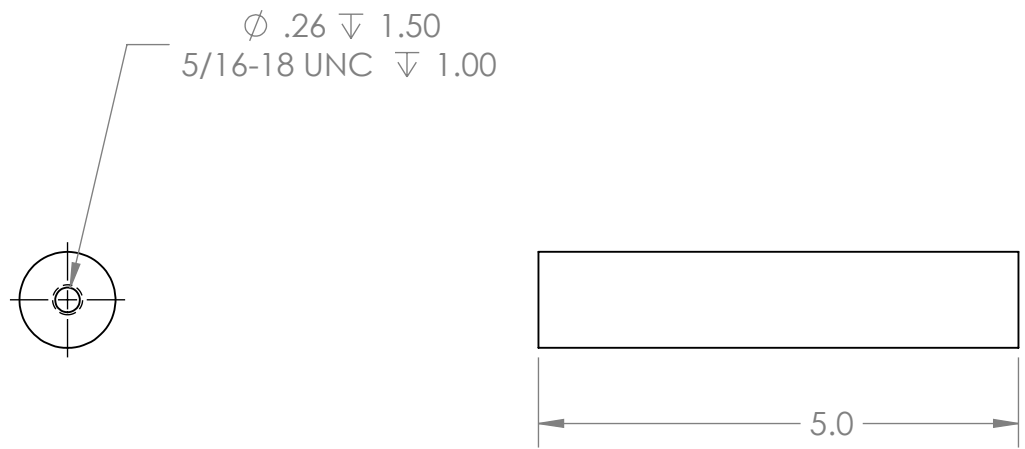

Material: ABS

UNLESS OTHERWISE SPECIFIED TOLERANCES ARE:				APPROVALS		DATE		Monterey Bay Aquarium Research Institute  MBARI 7700 Sandholdt RD. Moss Landing, CA 95039 PH: (831) 775-1700	
1 PLACE DIM ± 1/16	2 PLACE DIM ± .02	3 PLACE DIM ± .005	ANGLES ± 1°	DRAWN	6/10/2025				
1. DIMENSIONS ARE IN INCHES 2. DIMENSION LIMITS HELD AFTER PLATING. 3. REMOVE BURRS AND SHARP EDGES .015 MAX. 4. MACHINED FILLET RADIUS .0150-.030. 5. MACHINED DIAMETERS ON A COMMON CENTERLINE CONCENTRIC WITHIN .005 6. PERPENDICULARITY & PARALLELISM OF MACHINED SURFACES .002 PER INCH. MAX .012 INCHES FOR SINGLE SURFACE.				CHECKED			Drawer_Leg		
				ENGINEER	Francois Cazenave				
				PROJECT NO.					
				PROJECT					
Vendor:								SIZE	
Material:				WEIGHT		lb		A	
								DWG. NO.	
								REV.	
								SCALE: 1:2	
								SHEET 1 OF 1	