




Vio	Brn	Wht	Blu	Grn
Blk	Yel	Org	Red	Gry

10 Pin Connector
Rear View (wire side)

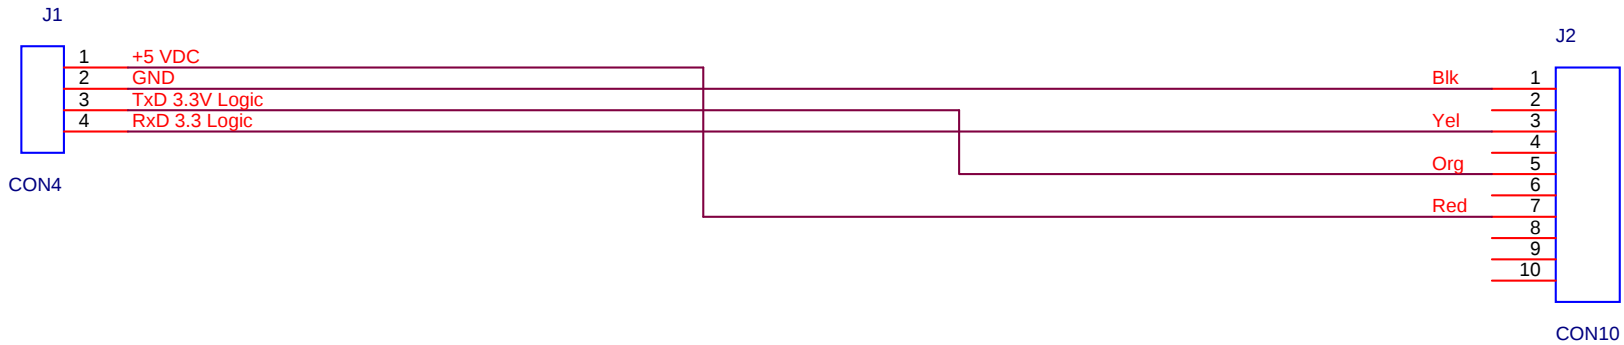

Monterey Bay Aquarium Research Institute
7700 Sandholdt Road
Moss Landing, CA 95039
(831) 775-1700 www.mbari.org

Title

Sparton M2 PV Interface Cable

Document Number

100221220

Rev

Size

B

Date:

Monday, February 26, 2018

Engineer

Hobson

Sheet

of

Design File

Q:\PROJECT.DRAWINGS\PROJECT.EE.DWGS\WIRING DIAGRAMS TETHYSIS\SPARTON COMPASS CAN.DSN

Schematic Name

SCHEMATIC1

Page Name

PAGE1

Layout File