



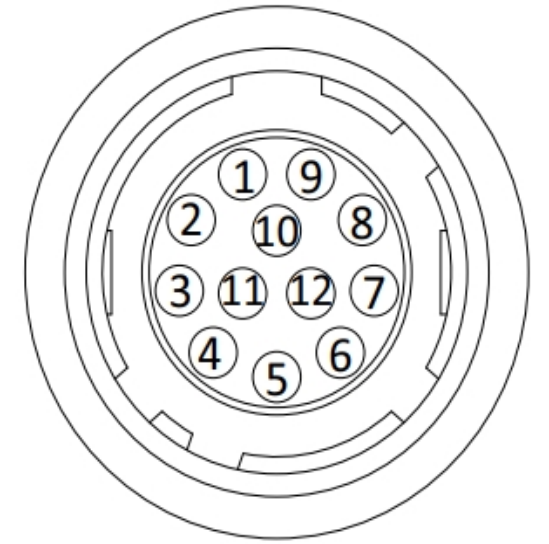

Receptical View (mirror of plug)

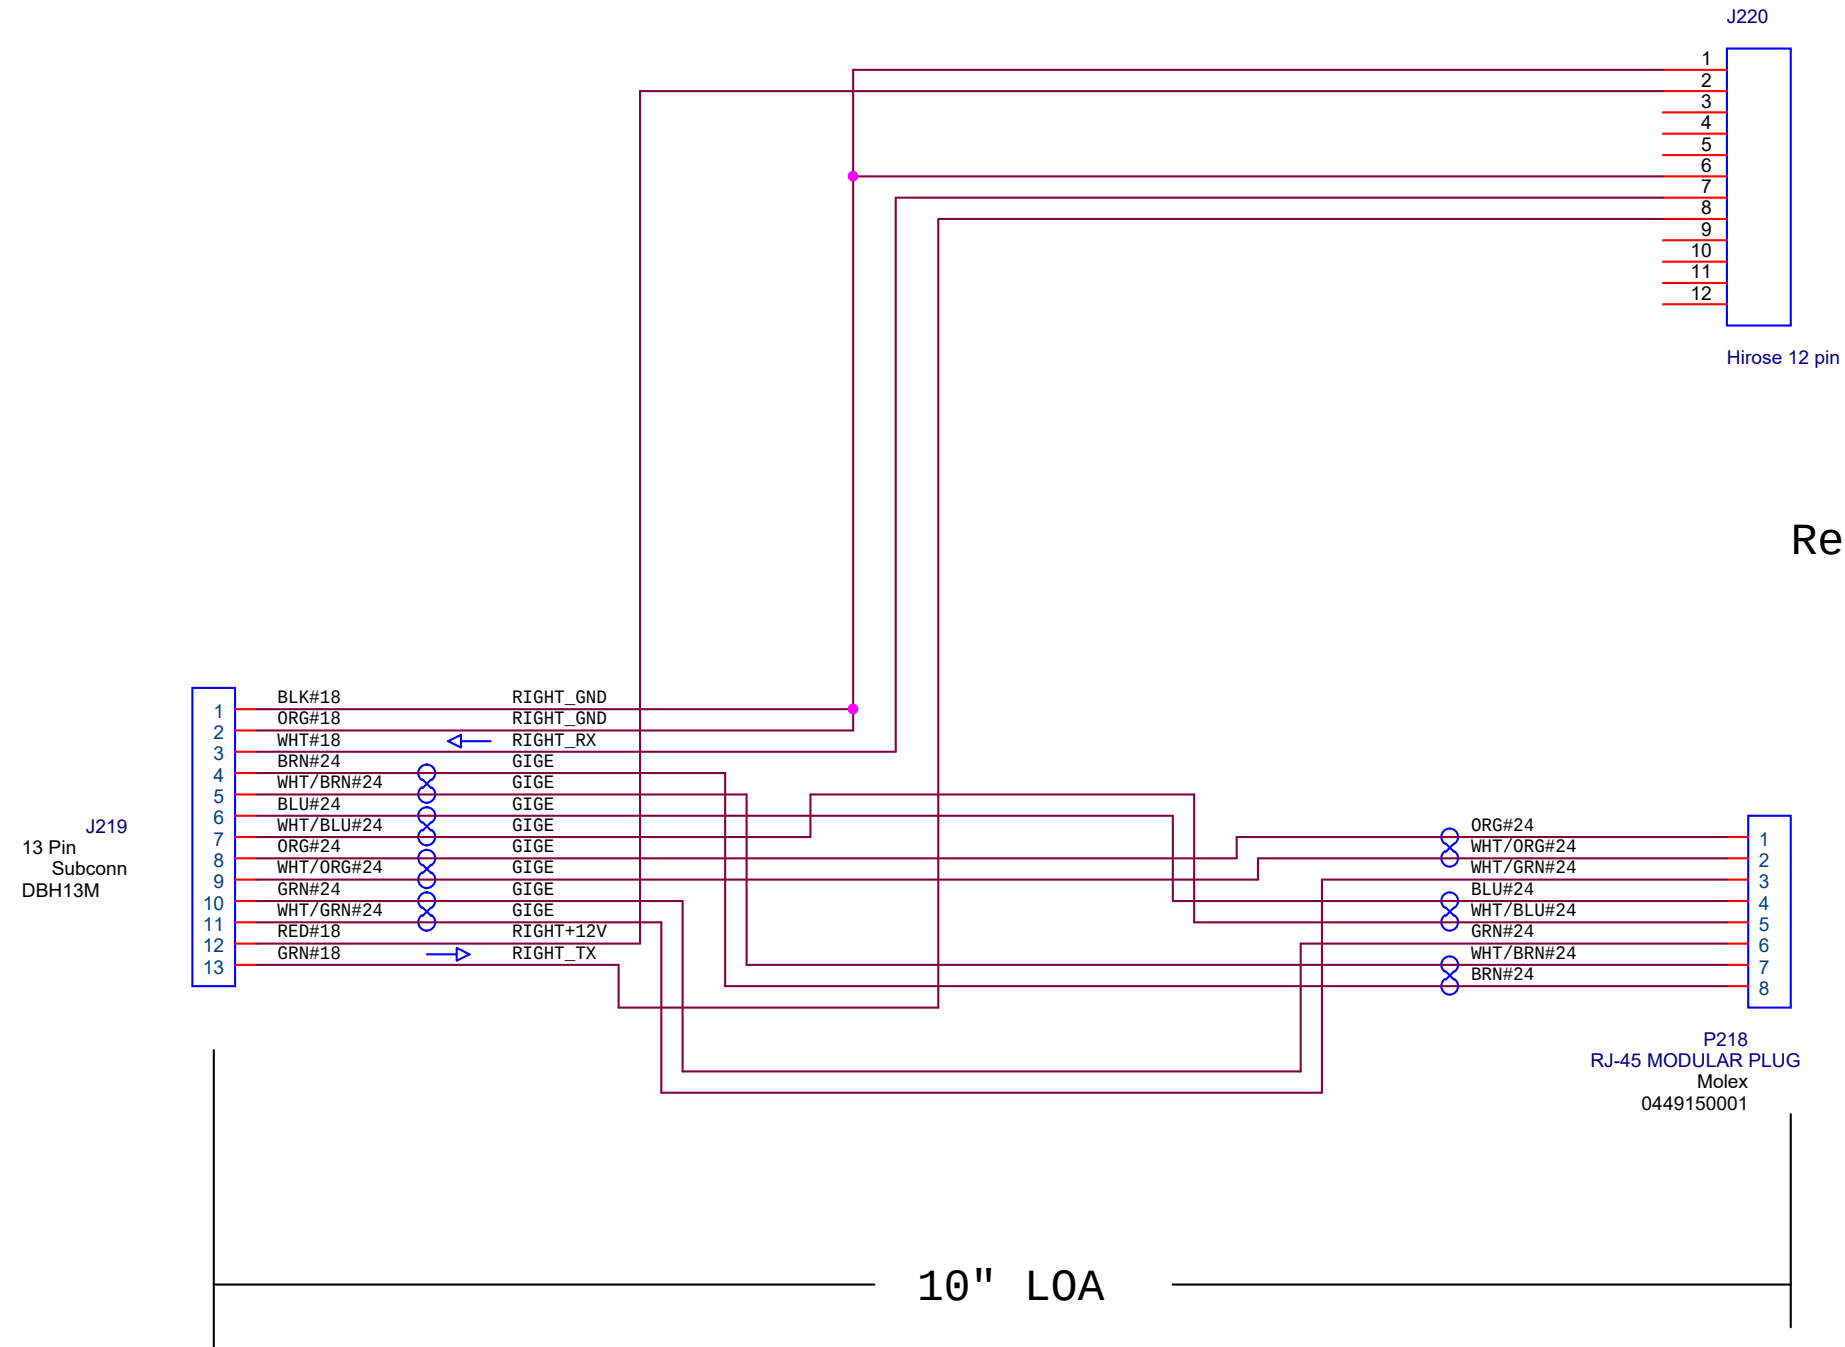

		Monterey Bay Aquarium Research Institute 7700 Sandhold Road, Moss Landing, CA 95039		
		Title MesoCam Internal Wiring		Project Mesobot
Engineer	Size B	Document Number	Part Number	Project File
Designer	Date:	Monday, October 21, 2019	701136	Rev
		Sheet	1	of 1