


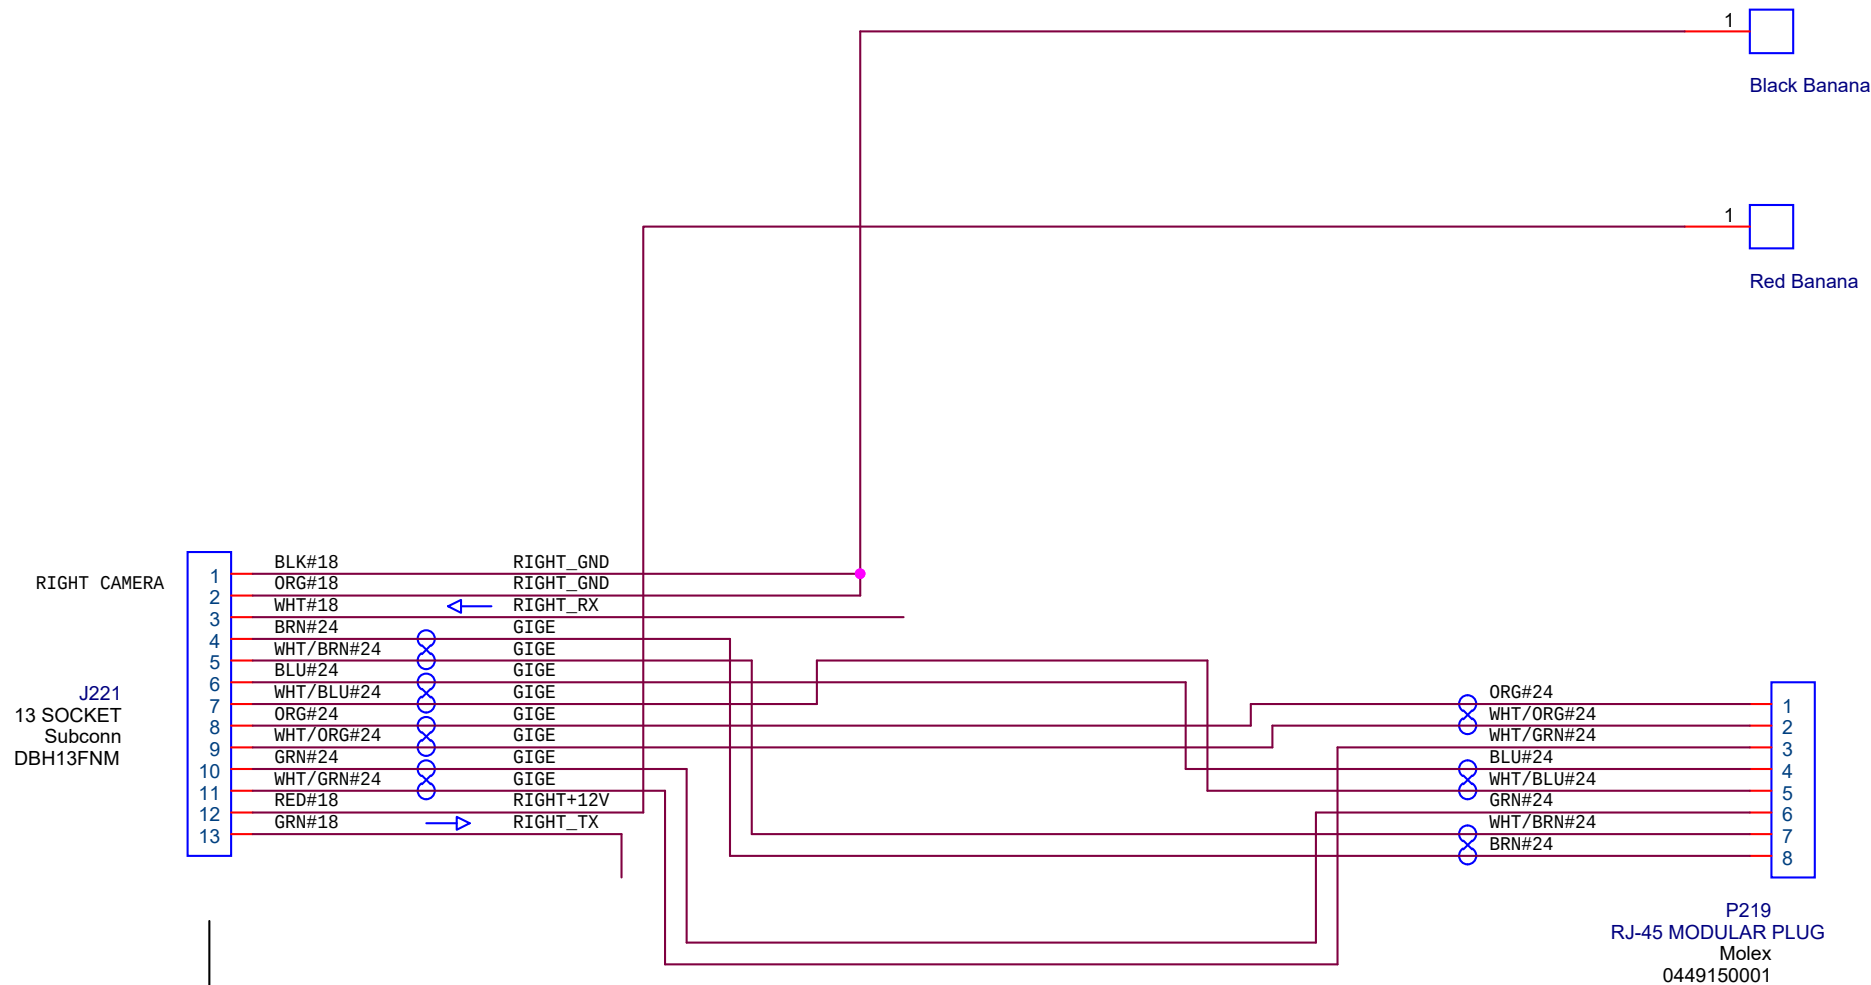

Monterey Bay Aquarium Research Institute
7700 Sandhold Road, Moss Landing, CA 95039

Engineer <Engineer>	Size A	Document Number <Doc>	Part Number <Part Number>		Project File 701136	Rev
Designer <Designer>			Date: Monday, October 21, 2019		Sheet 1 of 1	