




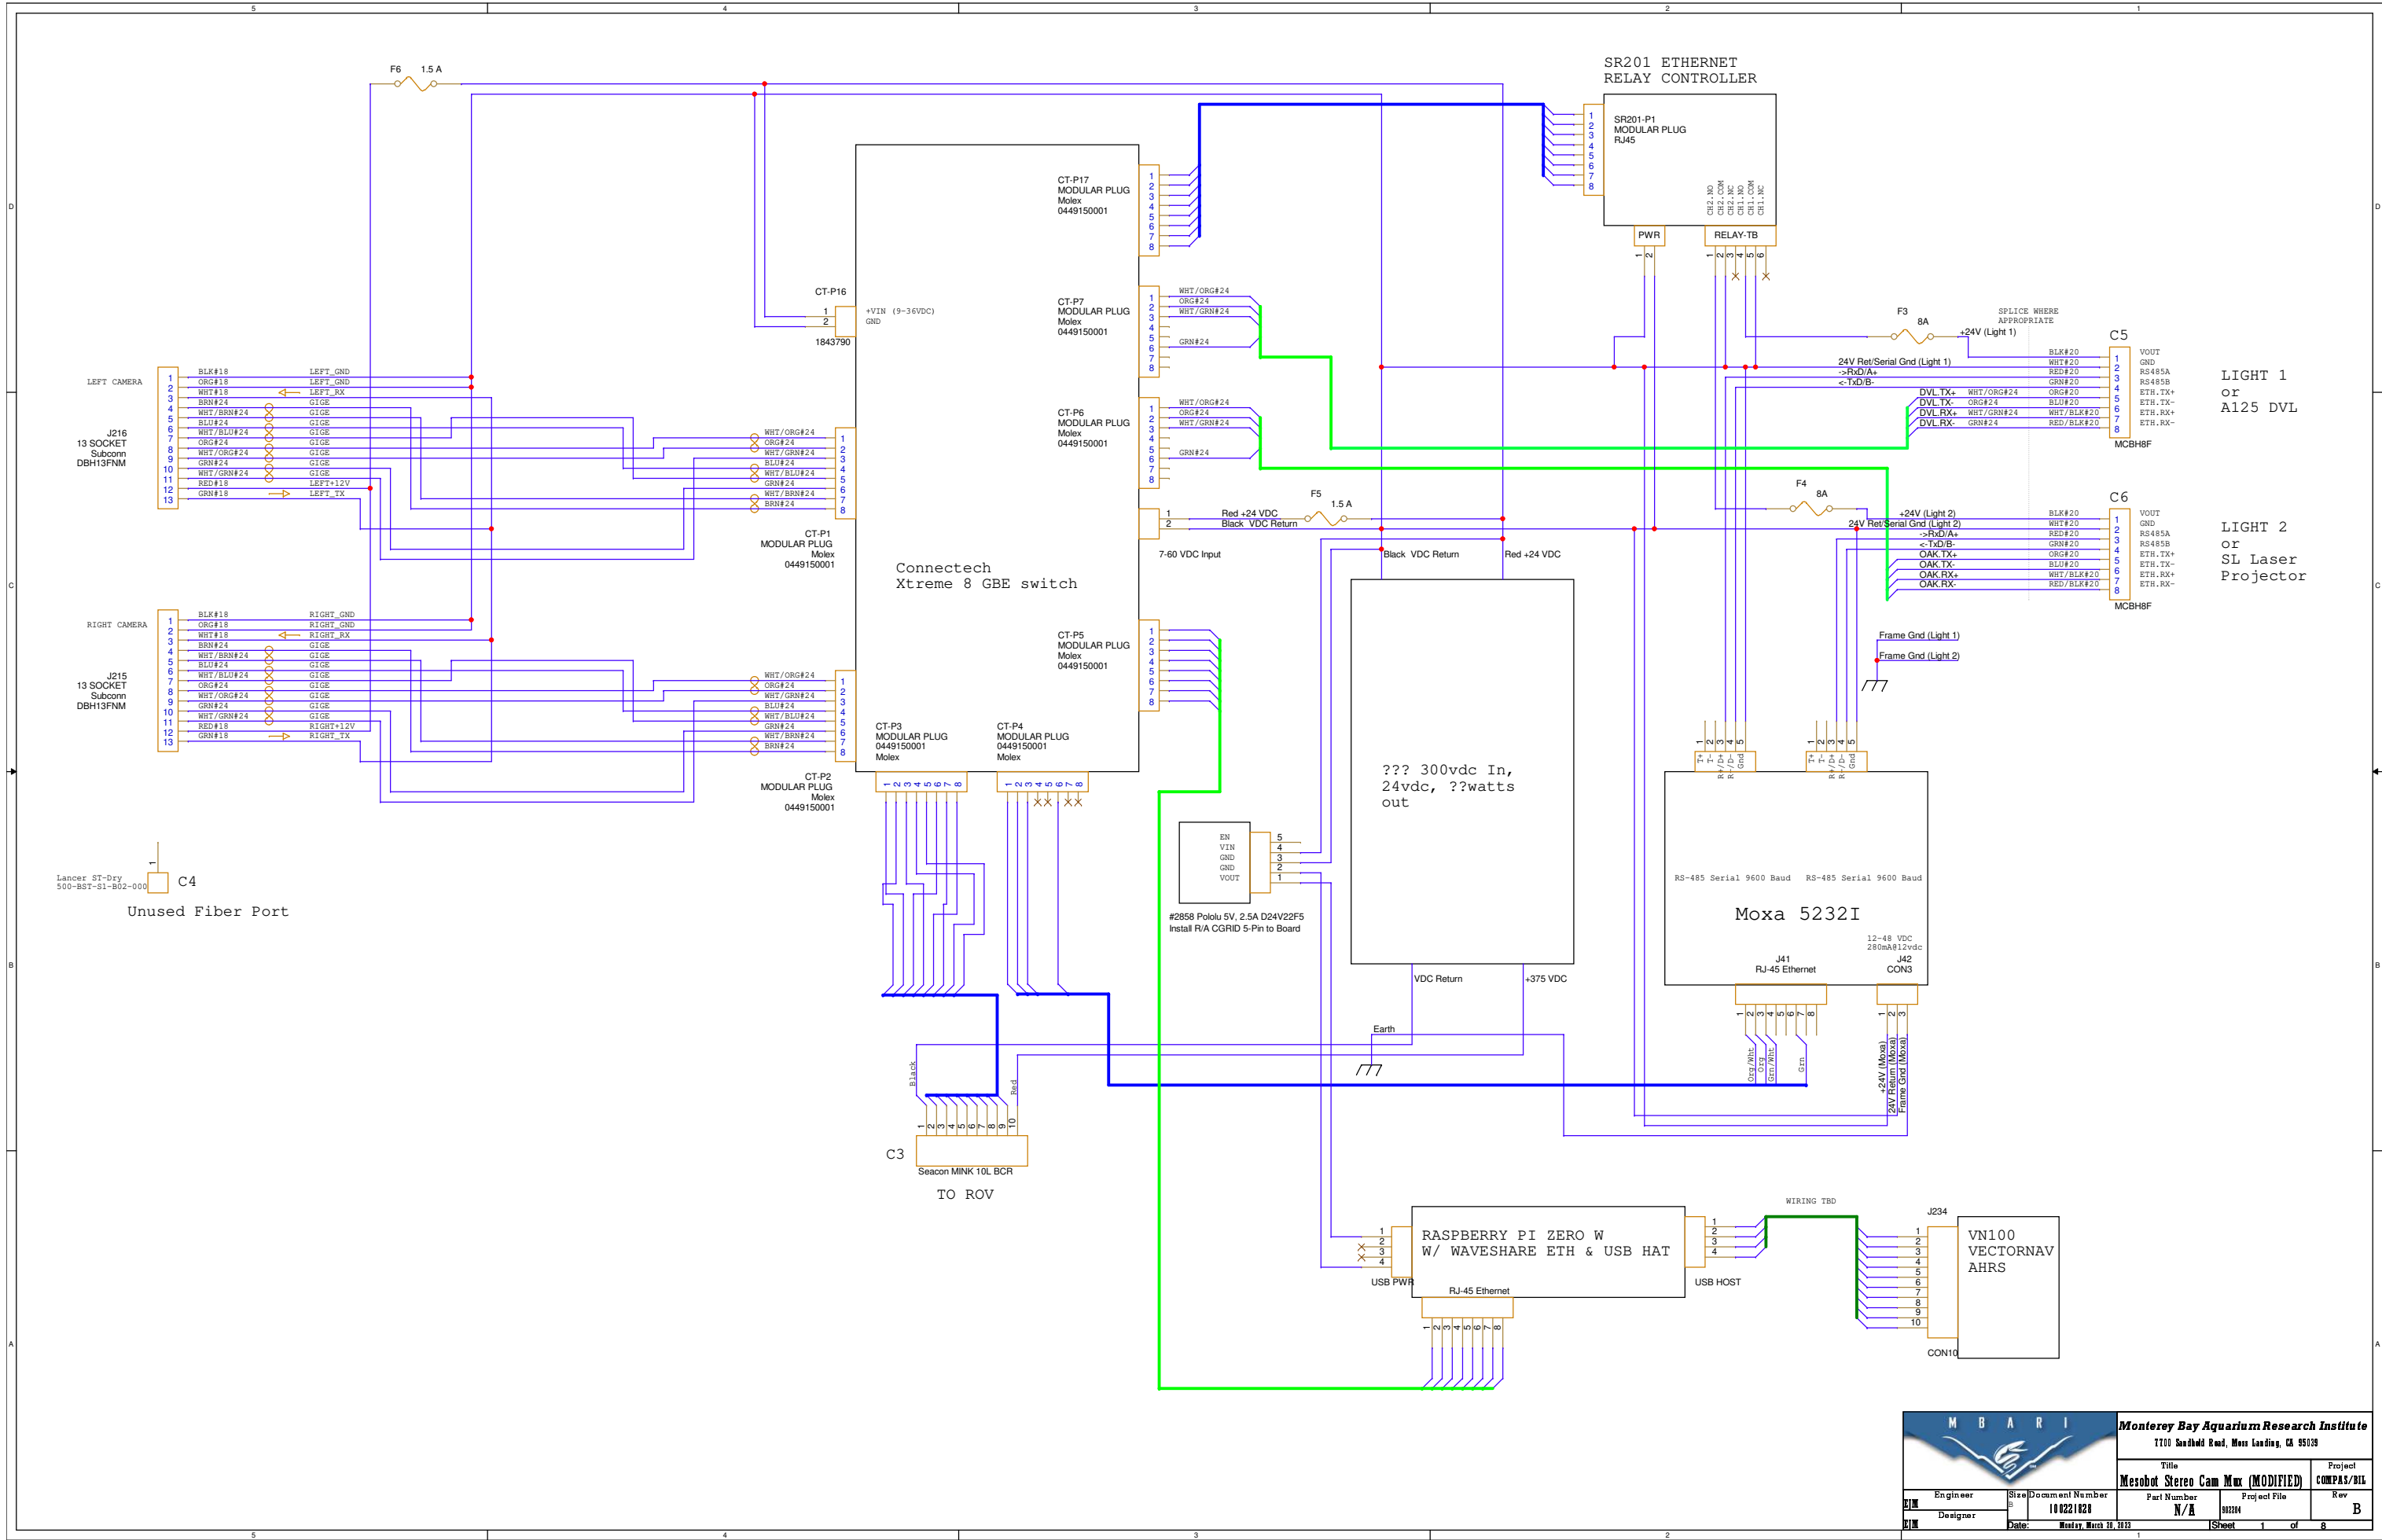

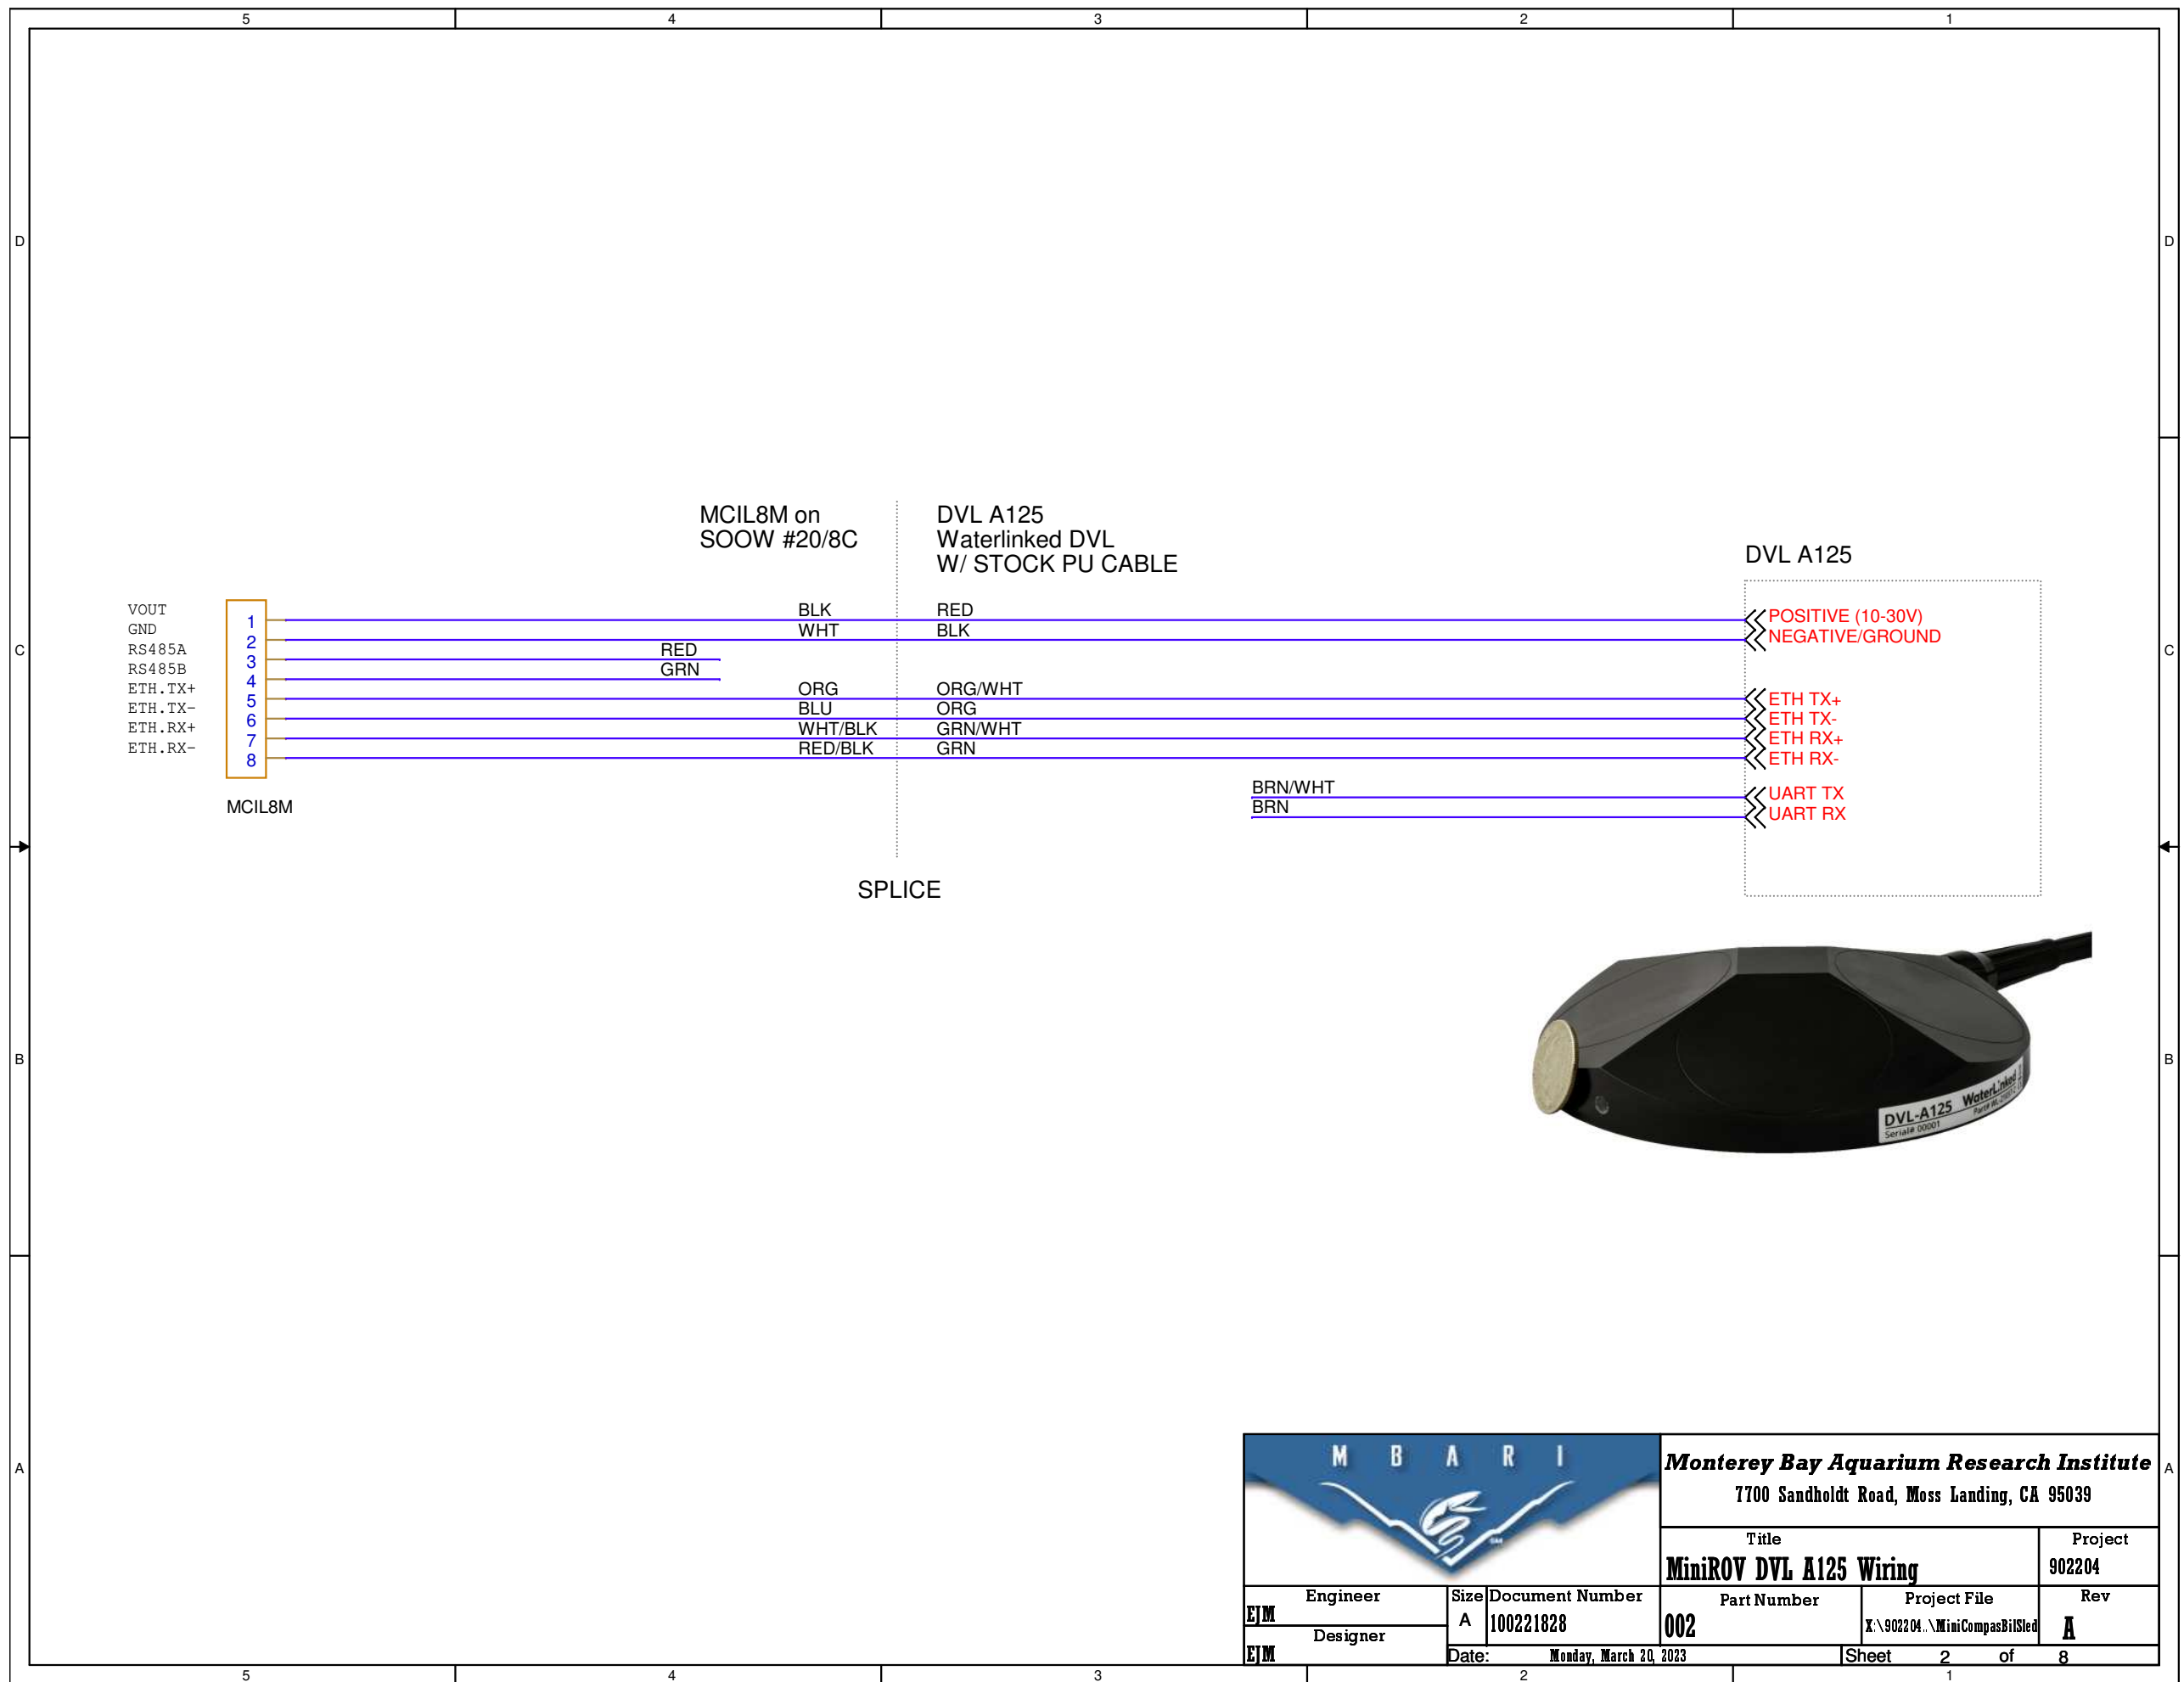

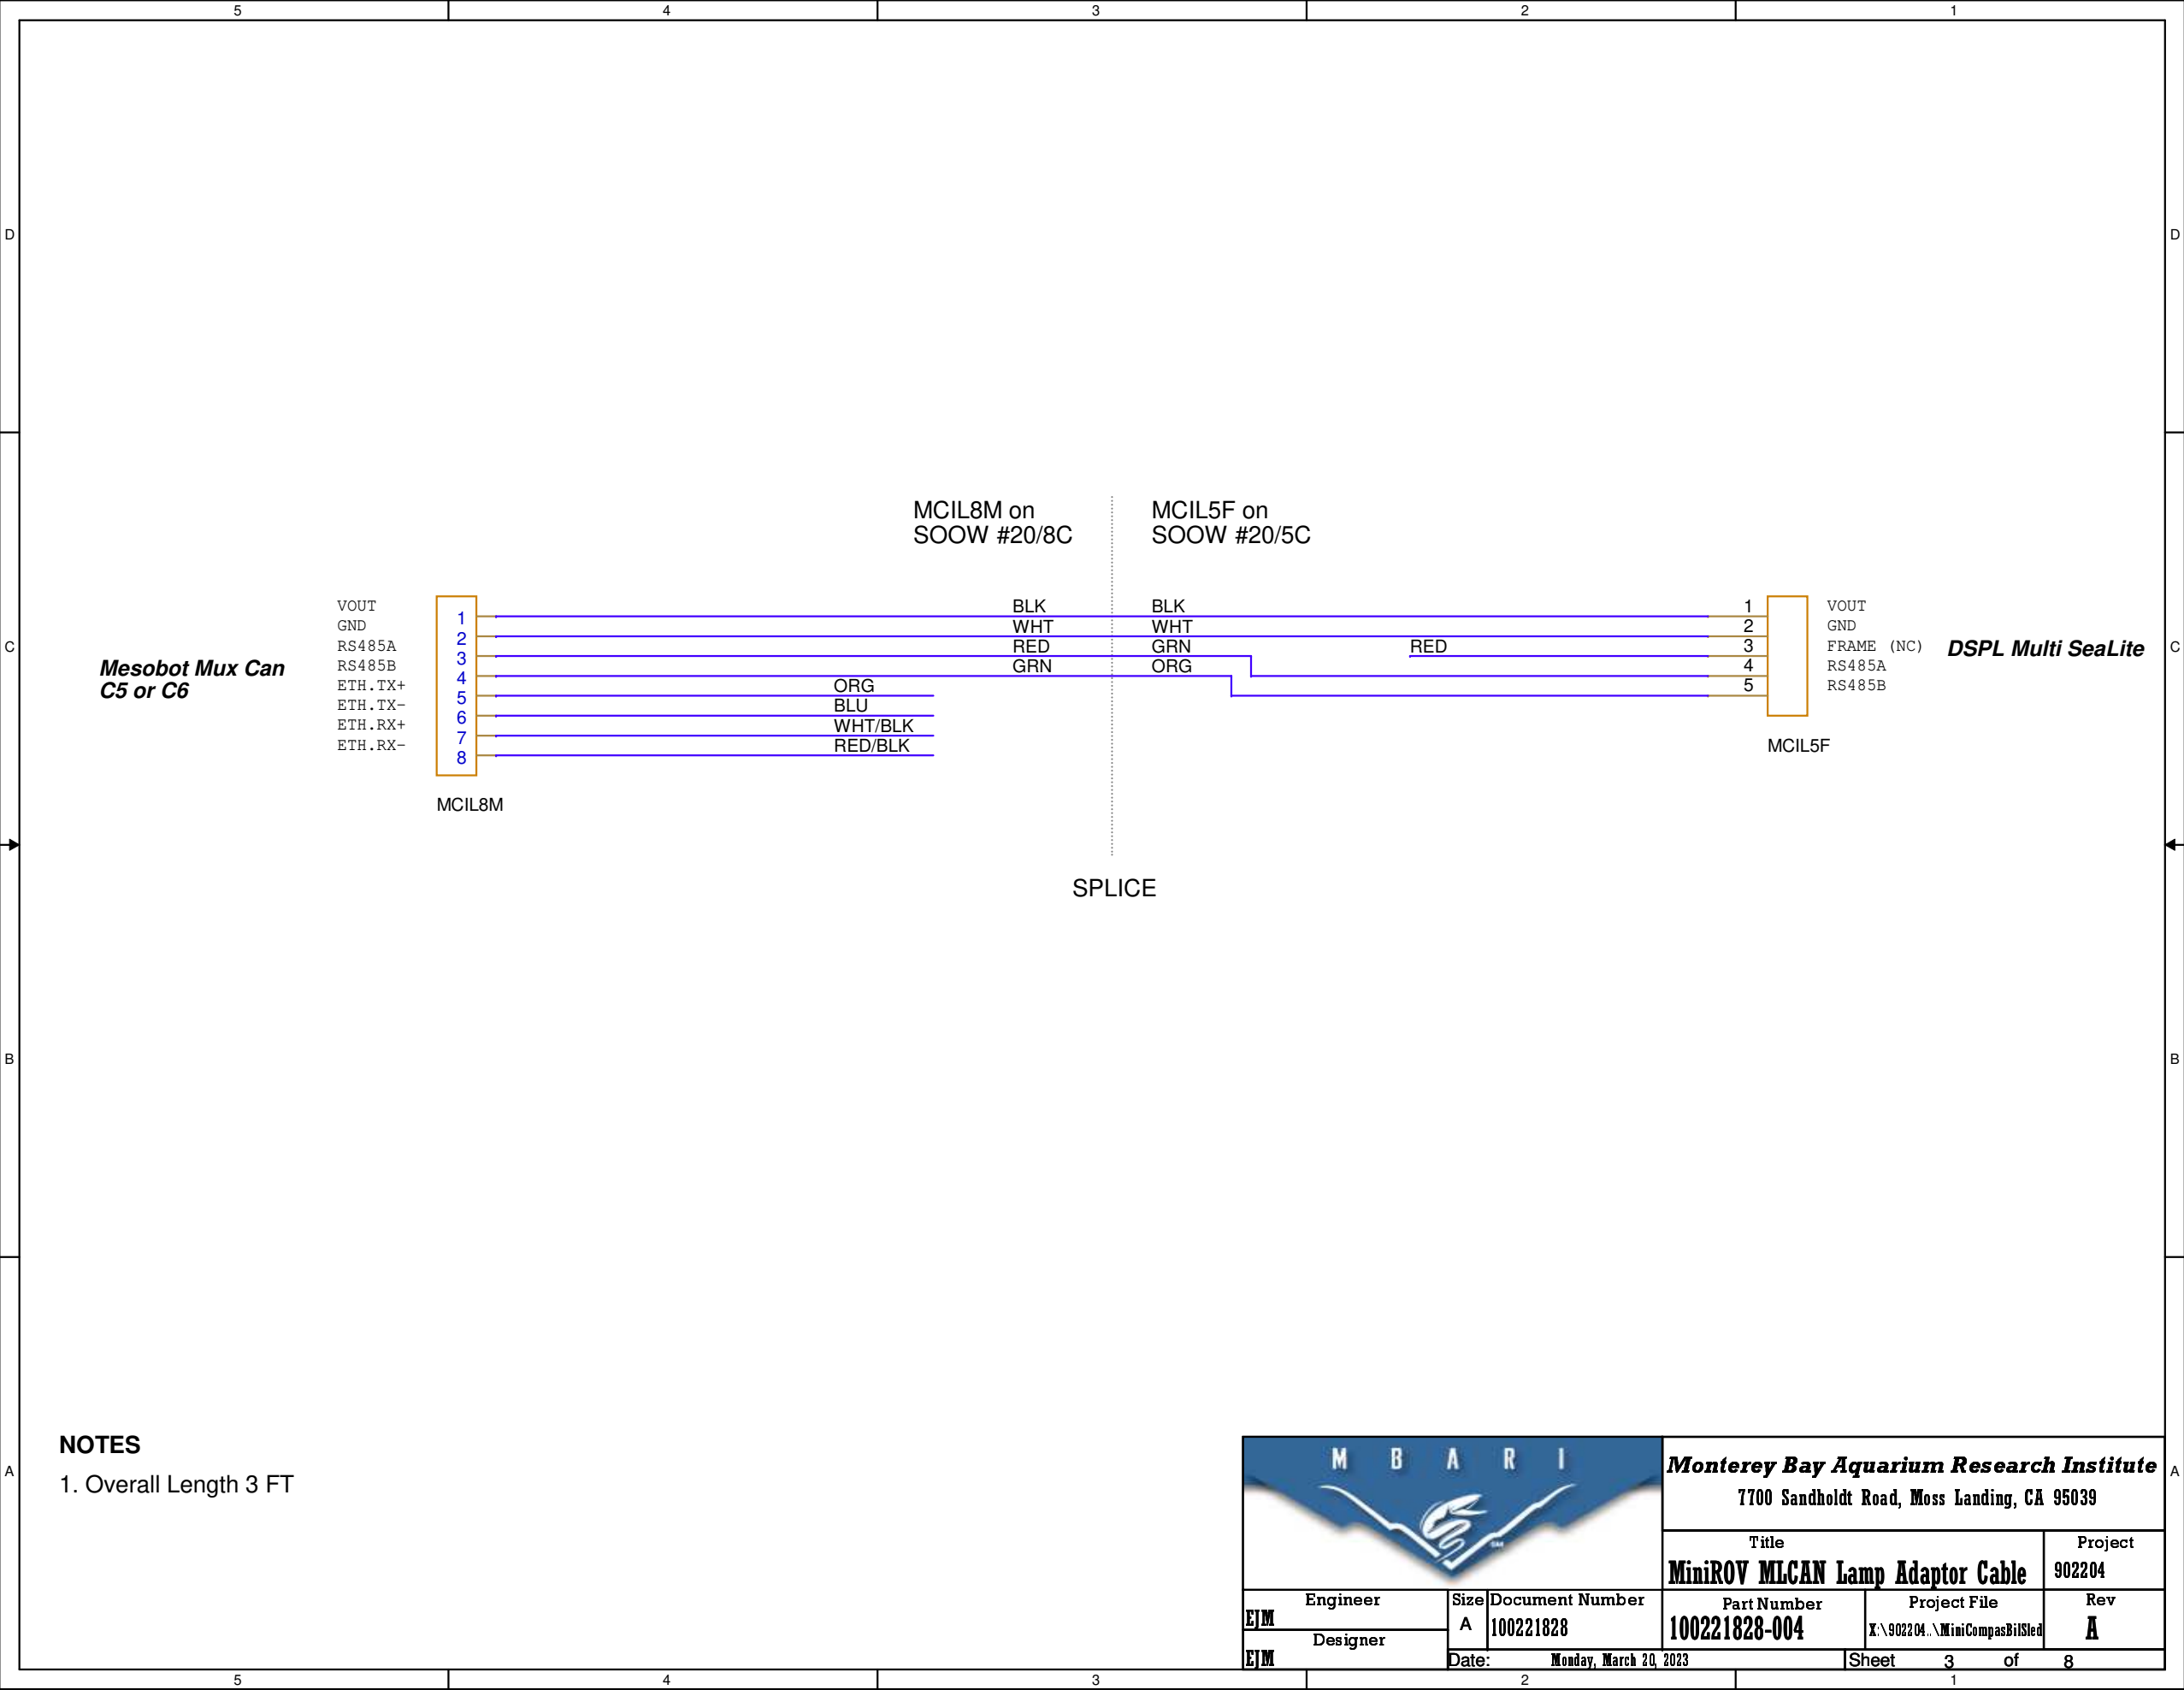

		Monterey Bay Aquarium Research Institute				
		7700 Sandholdt Road, Moss Landing, CA 95039				
Engineer		Size	Document Number	Part Number	Project File	Rev
Designer		A	100221828	100221828-004	X\902204\MiniCompassBilSled	A
Date:		Monday, March 20, 2023			Sheet	3 of 8