


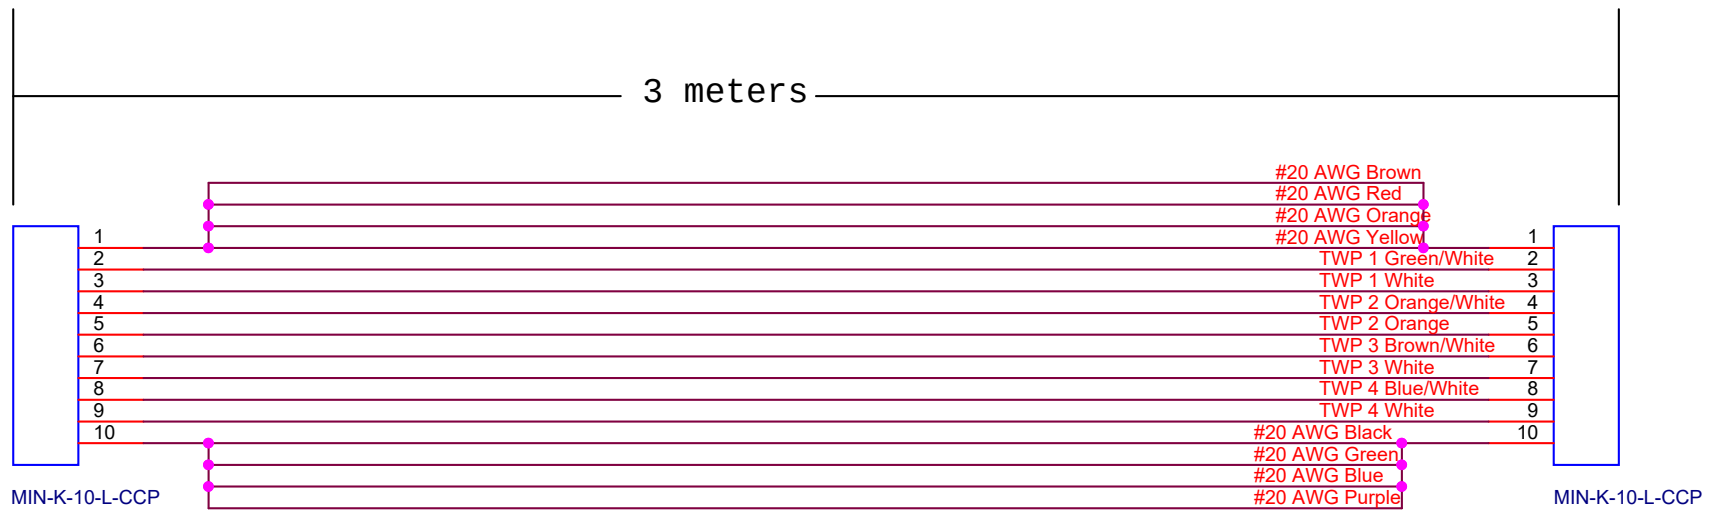

Customer Supplied Cable (CSC) Falmat Extreme-Net FM022208-11

Note: Twists on twisted pairs should be maintained as close to solder cups as possible.
(4) AWG to each of the two 14 gauge pins

		Monterey Bay Aquarium Research Institute 7700 Sandhold Road, Moss Landing, CA 95039			
		Title Seacon MINK10L GigE Wet Cable		Project Mesobot	
Engineer <Engineer>	Size A	Document Number <Doc>	Part Number <Part Number>	Project File 701136	Rev <Rev>
Designer <Designer>	Date: Wednesday, March 13, 2019			Sheet 1 of 1	