






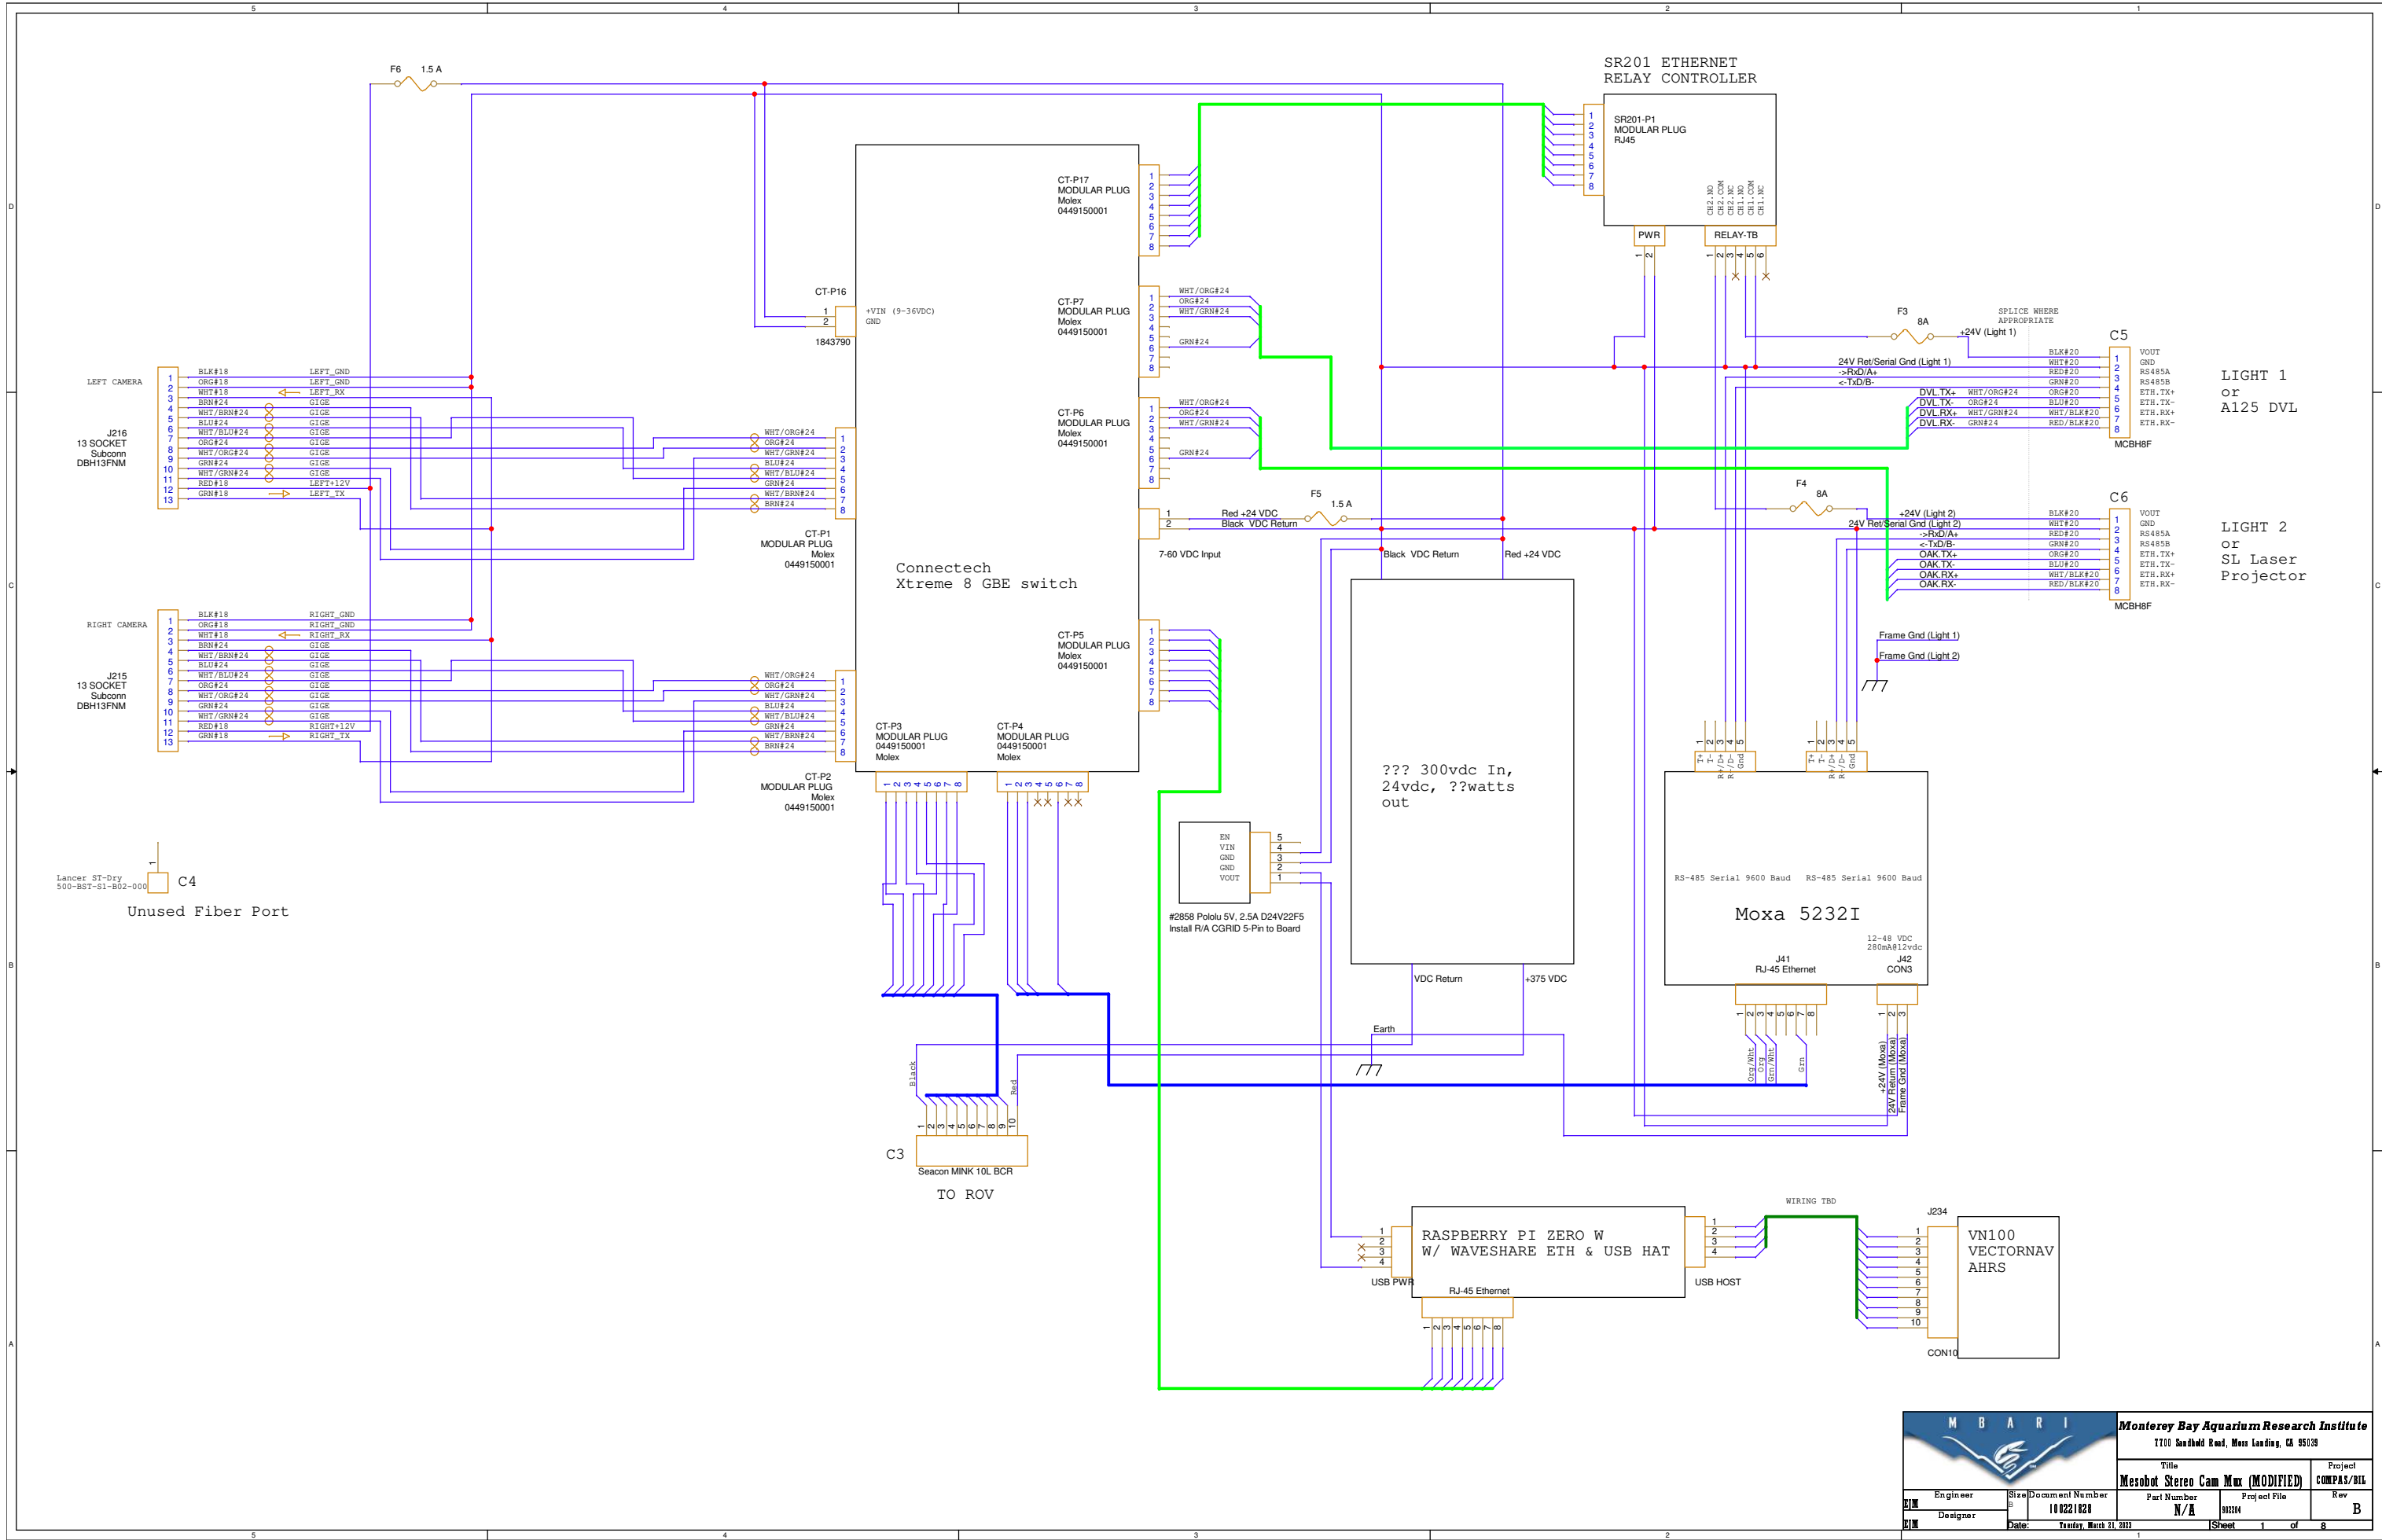

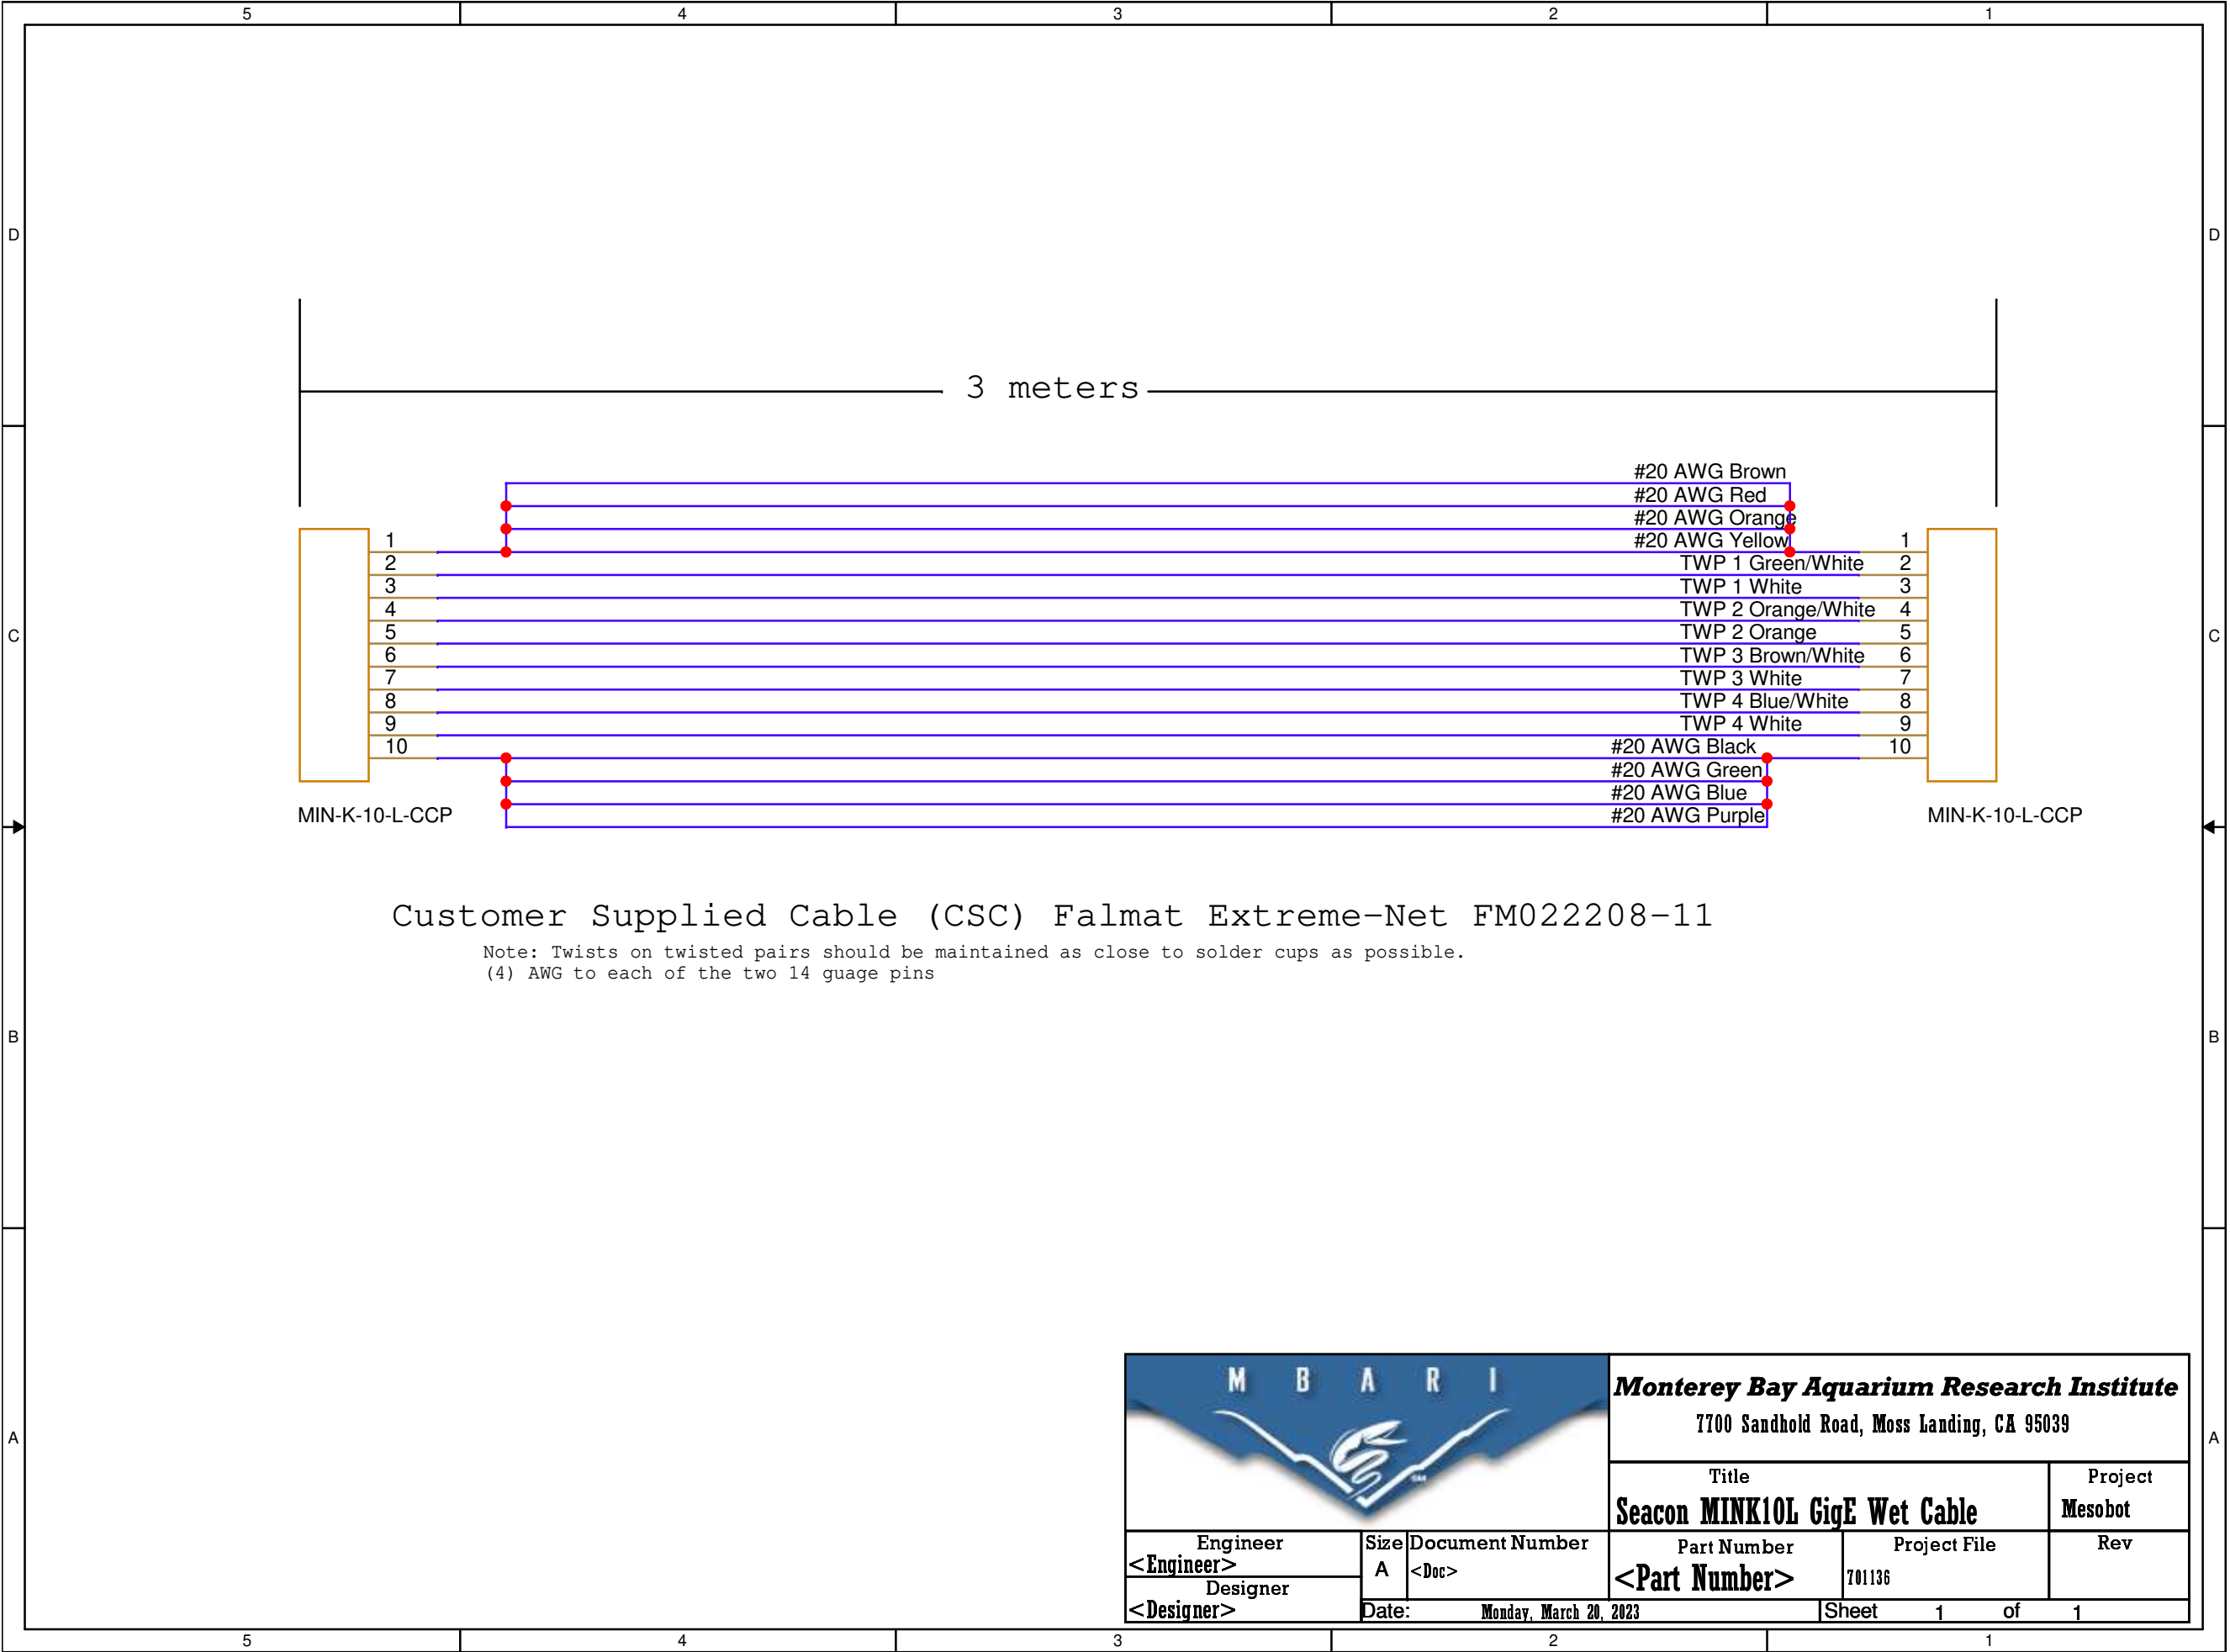

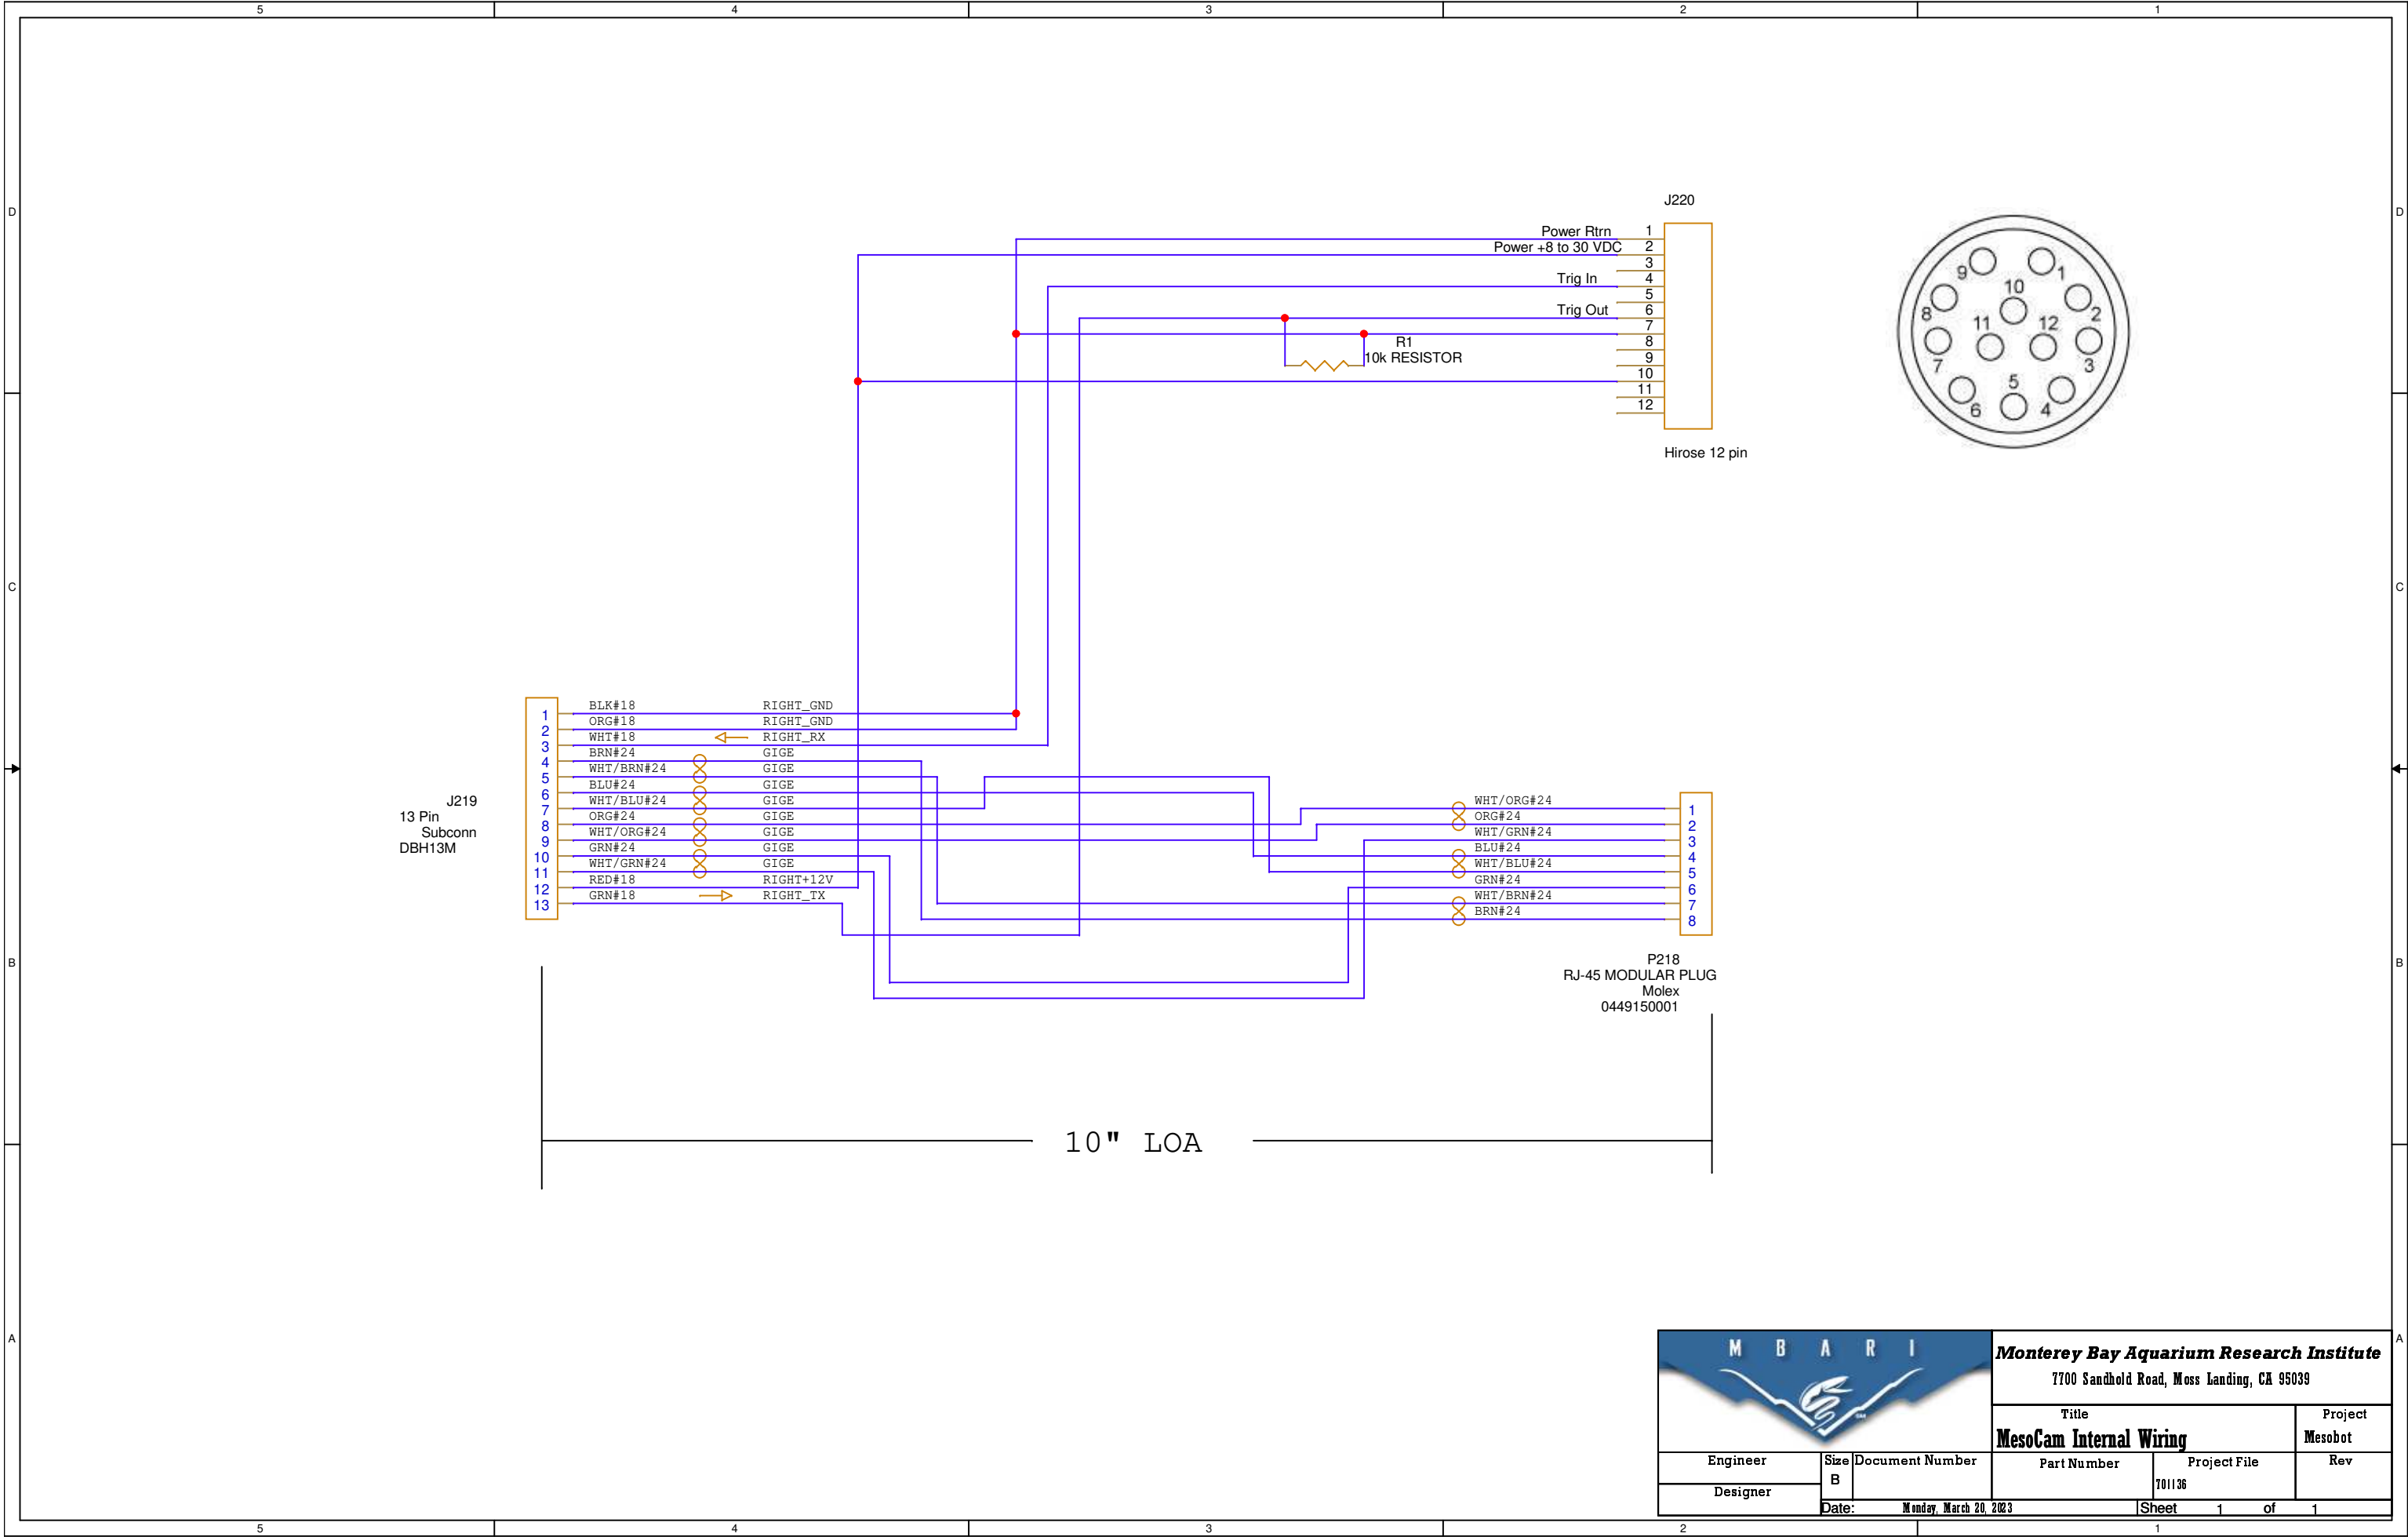

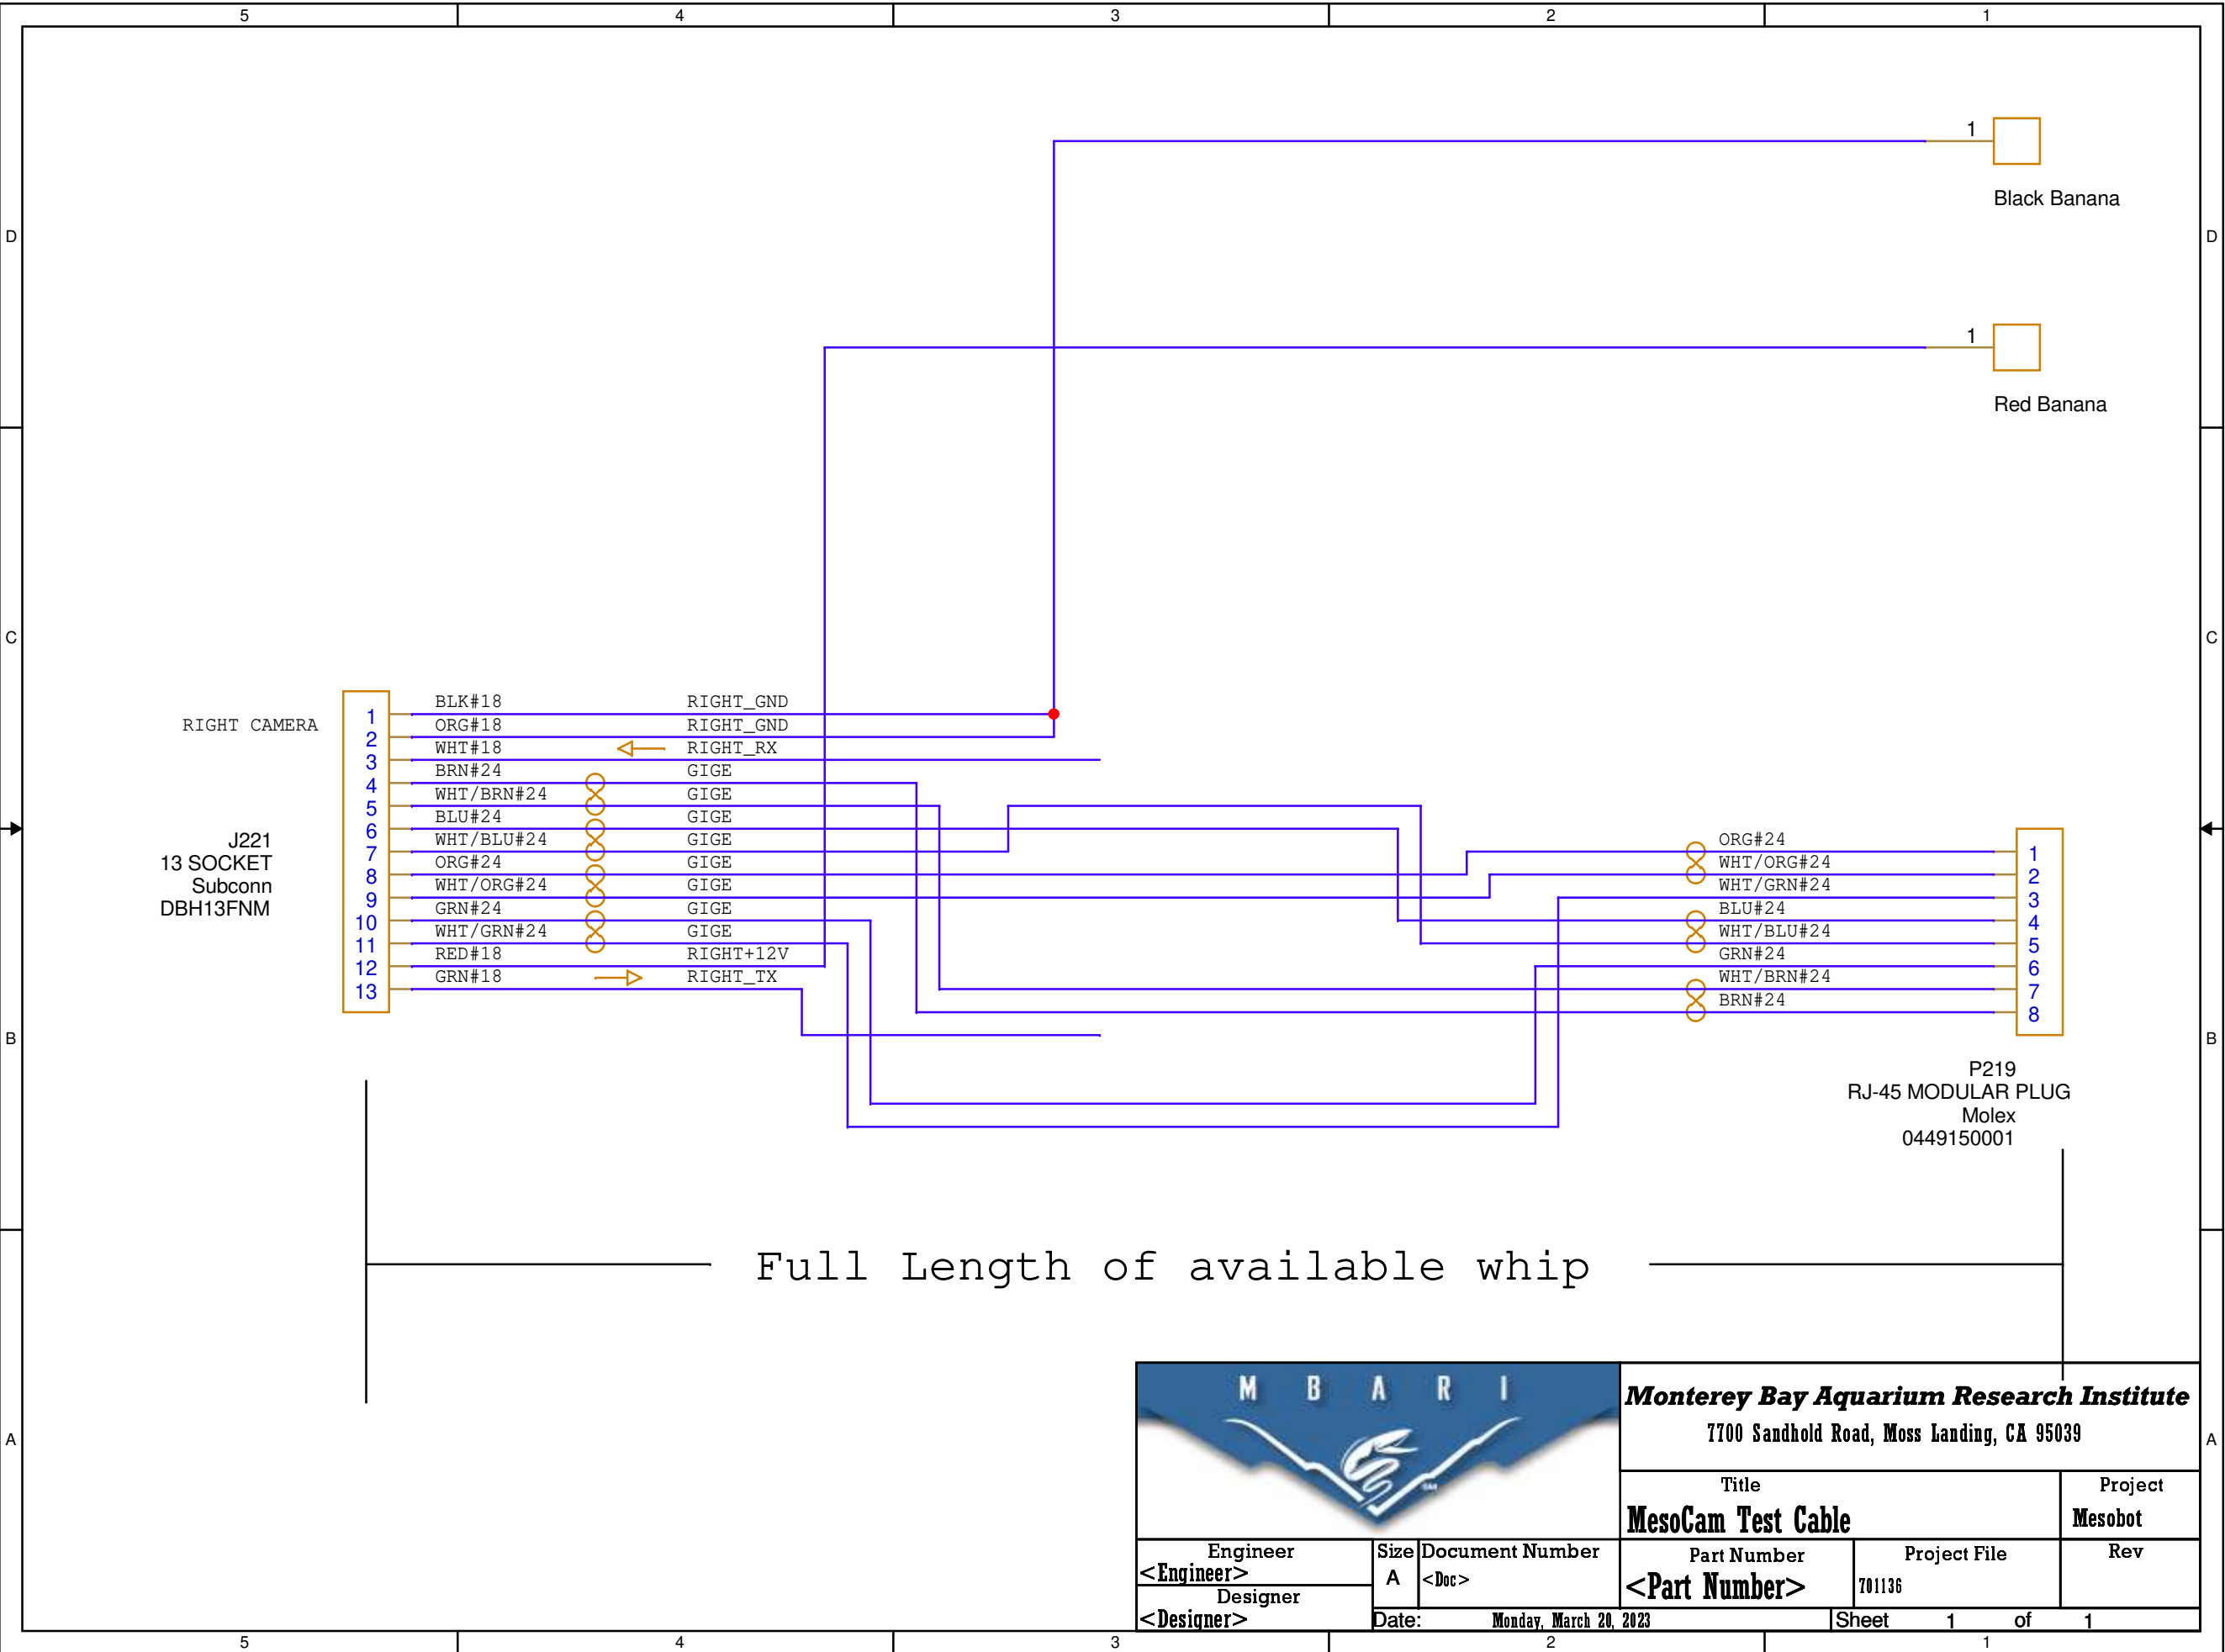

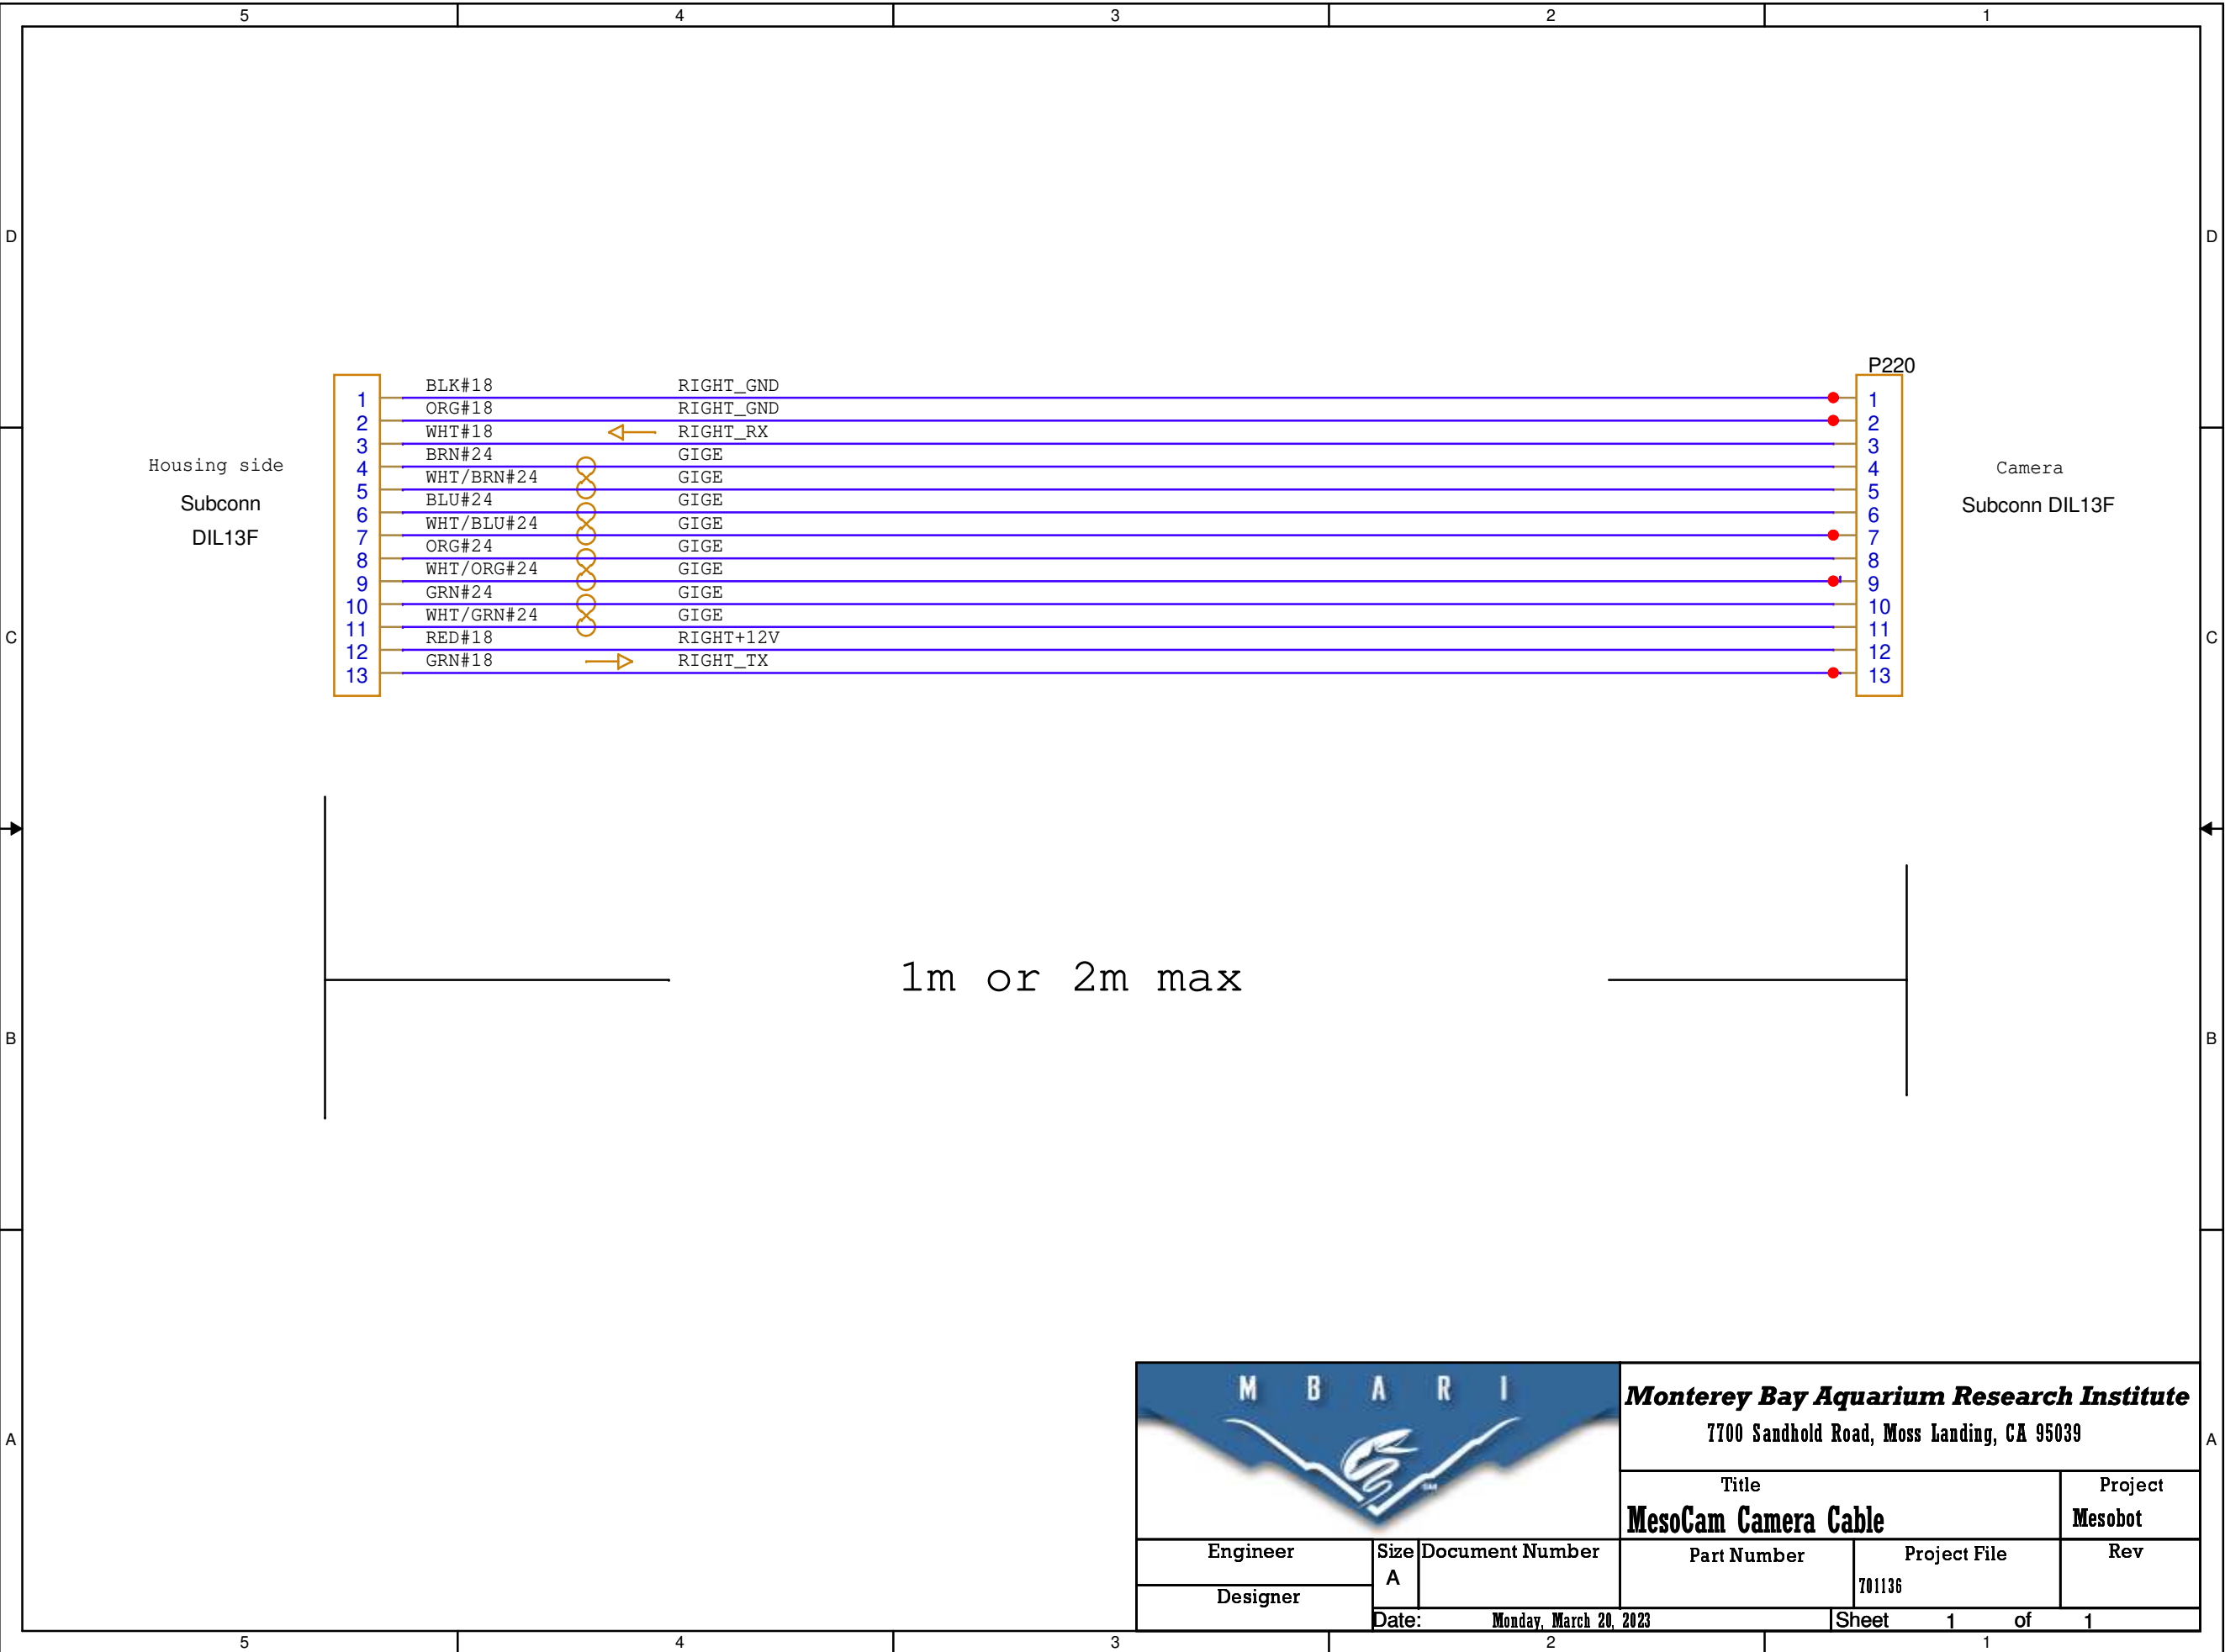

| Housing side Subconn DIL13F |            |           |   | Camera Subconn DIL13F |  |
|-----------------------------|------------|-----------|---|-----------------------|--|
| 1                           | BLK#18     | RIGHT_GND |   | 1                     |  |
| 2                           | ORG#18     | RIGHT_GND |   | 2                     |  |
| 3                           | WHT#18     | RIGHT_RX  | ← | 3                     |  |
| 4                           | BRN#24     | GIGE      |   | 4                     |  |
| 5                           | WHT/BRN#24 | GIGE      |   | 5                     |  |
| 6                           | BLU#24     | GIGE      |   | 6                     |  |
| 7                           | WHT/BLU#24 | GIGE      |   | 7                     |  |
| 8                           | ORG#24     | GIGE      |   | 8                     |  |
| 9                           | WHT/ORG#24 | GIGE      |   | 9                     |  |
| 10                          | GRN#24     | GIGE      |   | 10                    |  |
| 11                          | WHT/GRN#24 | GIGE      |   | 11                    |  |
| 12                          | RED#18     | RIGHT+12V |   | 12                    |  |
| 13                          | GRN#18     | RIGHT_TX  | → | 13                    |  |

1m or 2m max

|                                                                                       |      |                                                 |             |                |        |
|---------------------------------------------------------------------------------------|------|-------------------------------------------------|-------------|----------------|--------|
|  |      | <b>Monterey Bay Aquarium Research Institute</b> |             |                |        |
|                                                                                       |      | 7700 Sandhold Road, Moss Landing, CA 95039      |             |                |        |
|                                                                                       |      | Title                                           |             | Project        |        |
|                                                                                       |      | <b>MesoCam Camera Cable</b>                     |             | <b>Mesobot</b> |        |
| Engineer                                                                              | Size | Document Number                                 | Part Number | Project File   | Rev    |
| Designer                                                                              | A    |                                                 |             | 701136         |        |
| Date:                                                                                 |      | Monday, March 20, 2023                          |             | Sheet          | 1 of 1 |

