


THE INFORMATION CONTAINED IN THIS DRAWING IS THE SOLE PROPERTY OF MBARI ANY REPRODUCTION IN PART OR WHOLE WITHOUT THE WRITTEN PERMISSION OF MBARI IS PROHIBITED.

		REVISIONS		
ZONE	REV.	DESCRIPTION	DATE	APPROVED
		INITIAL RELEASE	XX/XX/02	J.E.

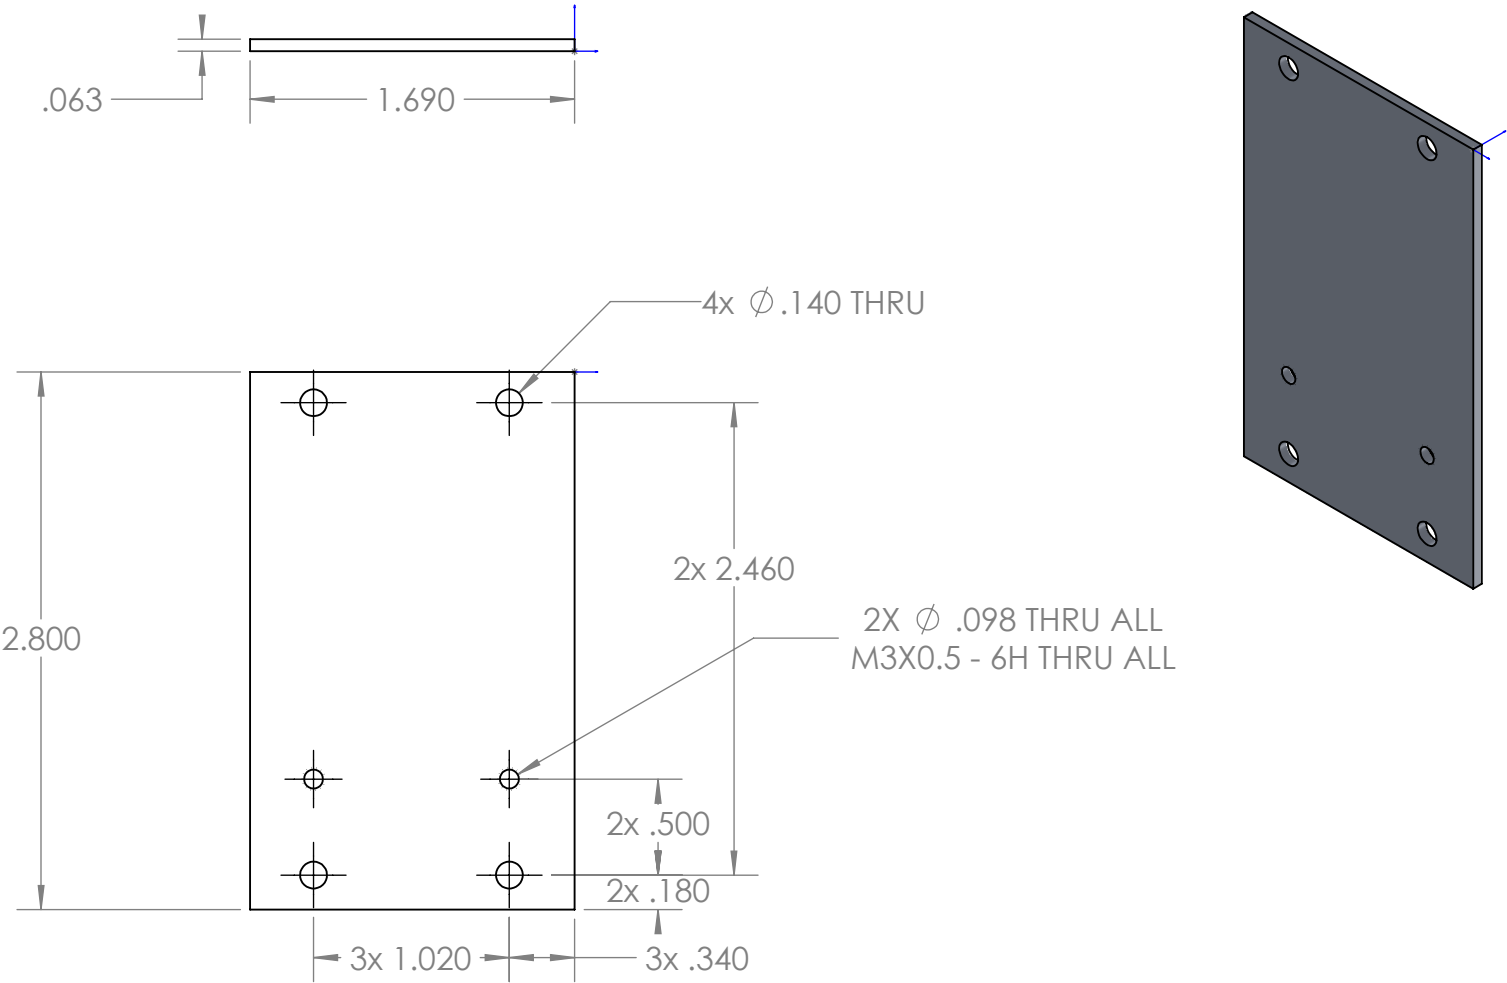

		DIMENSIONS ARE IN INCHES TOLERANCES: FRACTIONAL ± ANGULAR: MACH ± BEND ± TWO PLACE DECIMAL ± THREE PLACE DECIMAL ±	APPROVALS		DATE	Monterey Bay Aquarium Research Institute MBARI 7700 Sandholdt RD. Moss Landing, CA 95039 PH: (831) 775-1700			
			DRAWN						
			ENGINEER						
			CHECKED						
		MATERIAL	PROJECT NO.		XXXXXXXX	ML Tracking Mesobot Stereo Camera Shim Mount Plate			
		FINISH	PROJECT		XXXXXXXX				
NEXT ASSY	USED ON	--	WEIGHT		0.029 lb.	SIZE A	DWG. NO. P-100221503-21	REV.	
APPLICATION		DO NOT SCALE DRAWING	SCALE: 1:1					WEIGHT: X0.029X	SHEET 1 OF 1