




TINY ZERO
CONTROLLER I/O

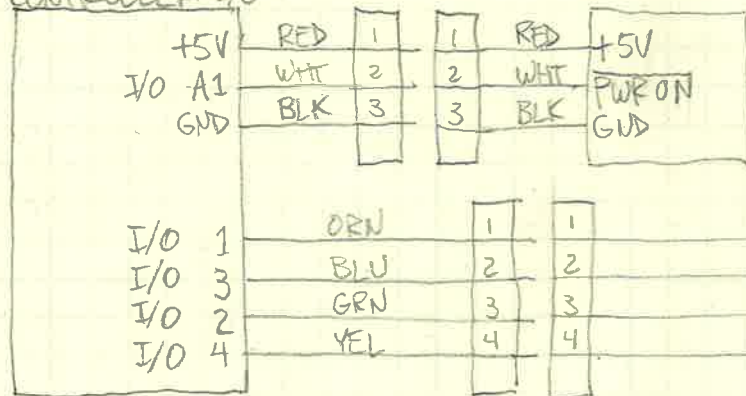

GO FISH CAMERA

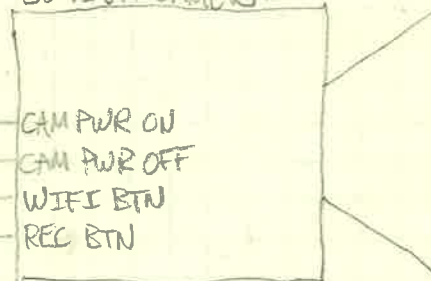

I/O 2 AND I/O 4 HAVE MOSFETS

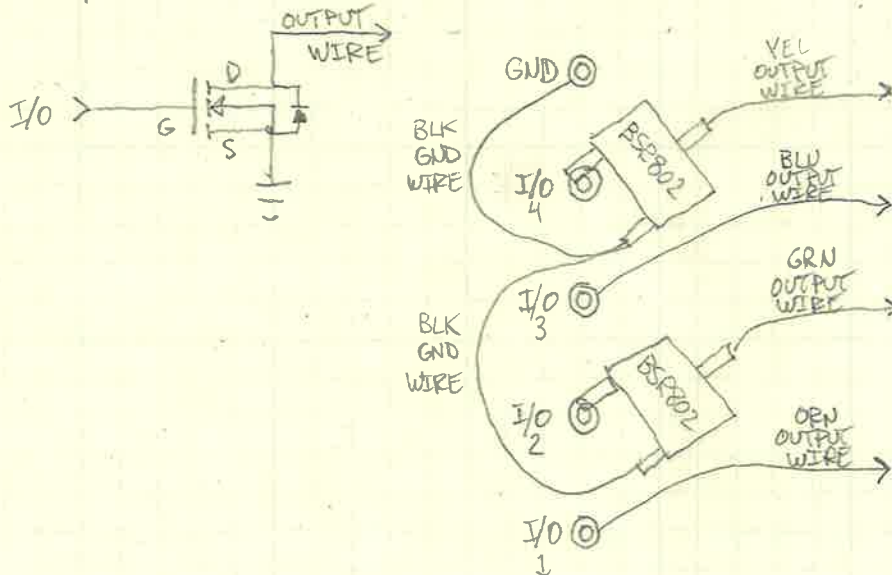

PISCAVORE CAMERA V2.0
P. MCGILL
10 MAY 23