


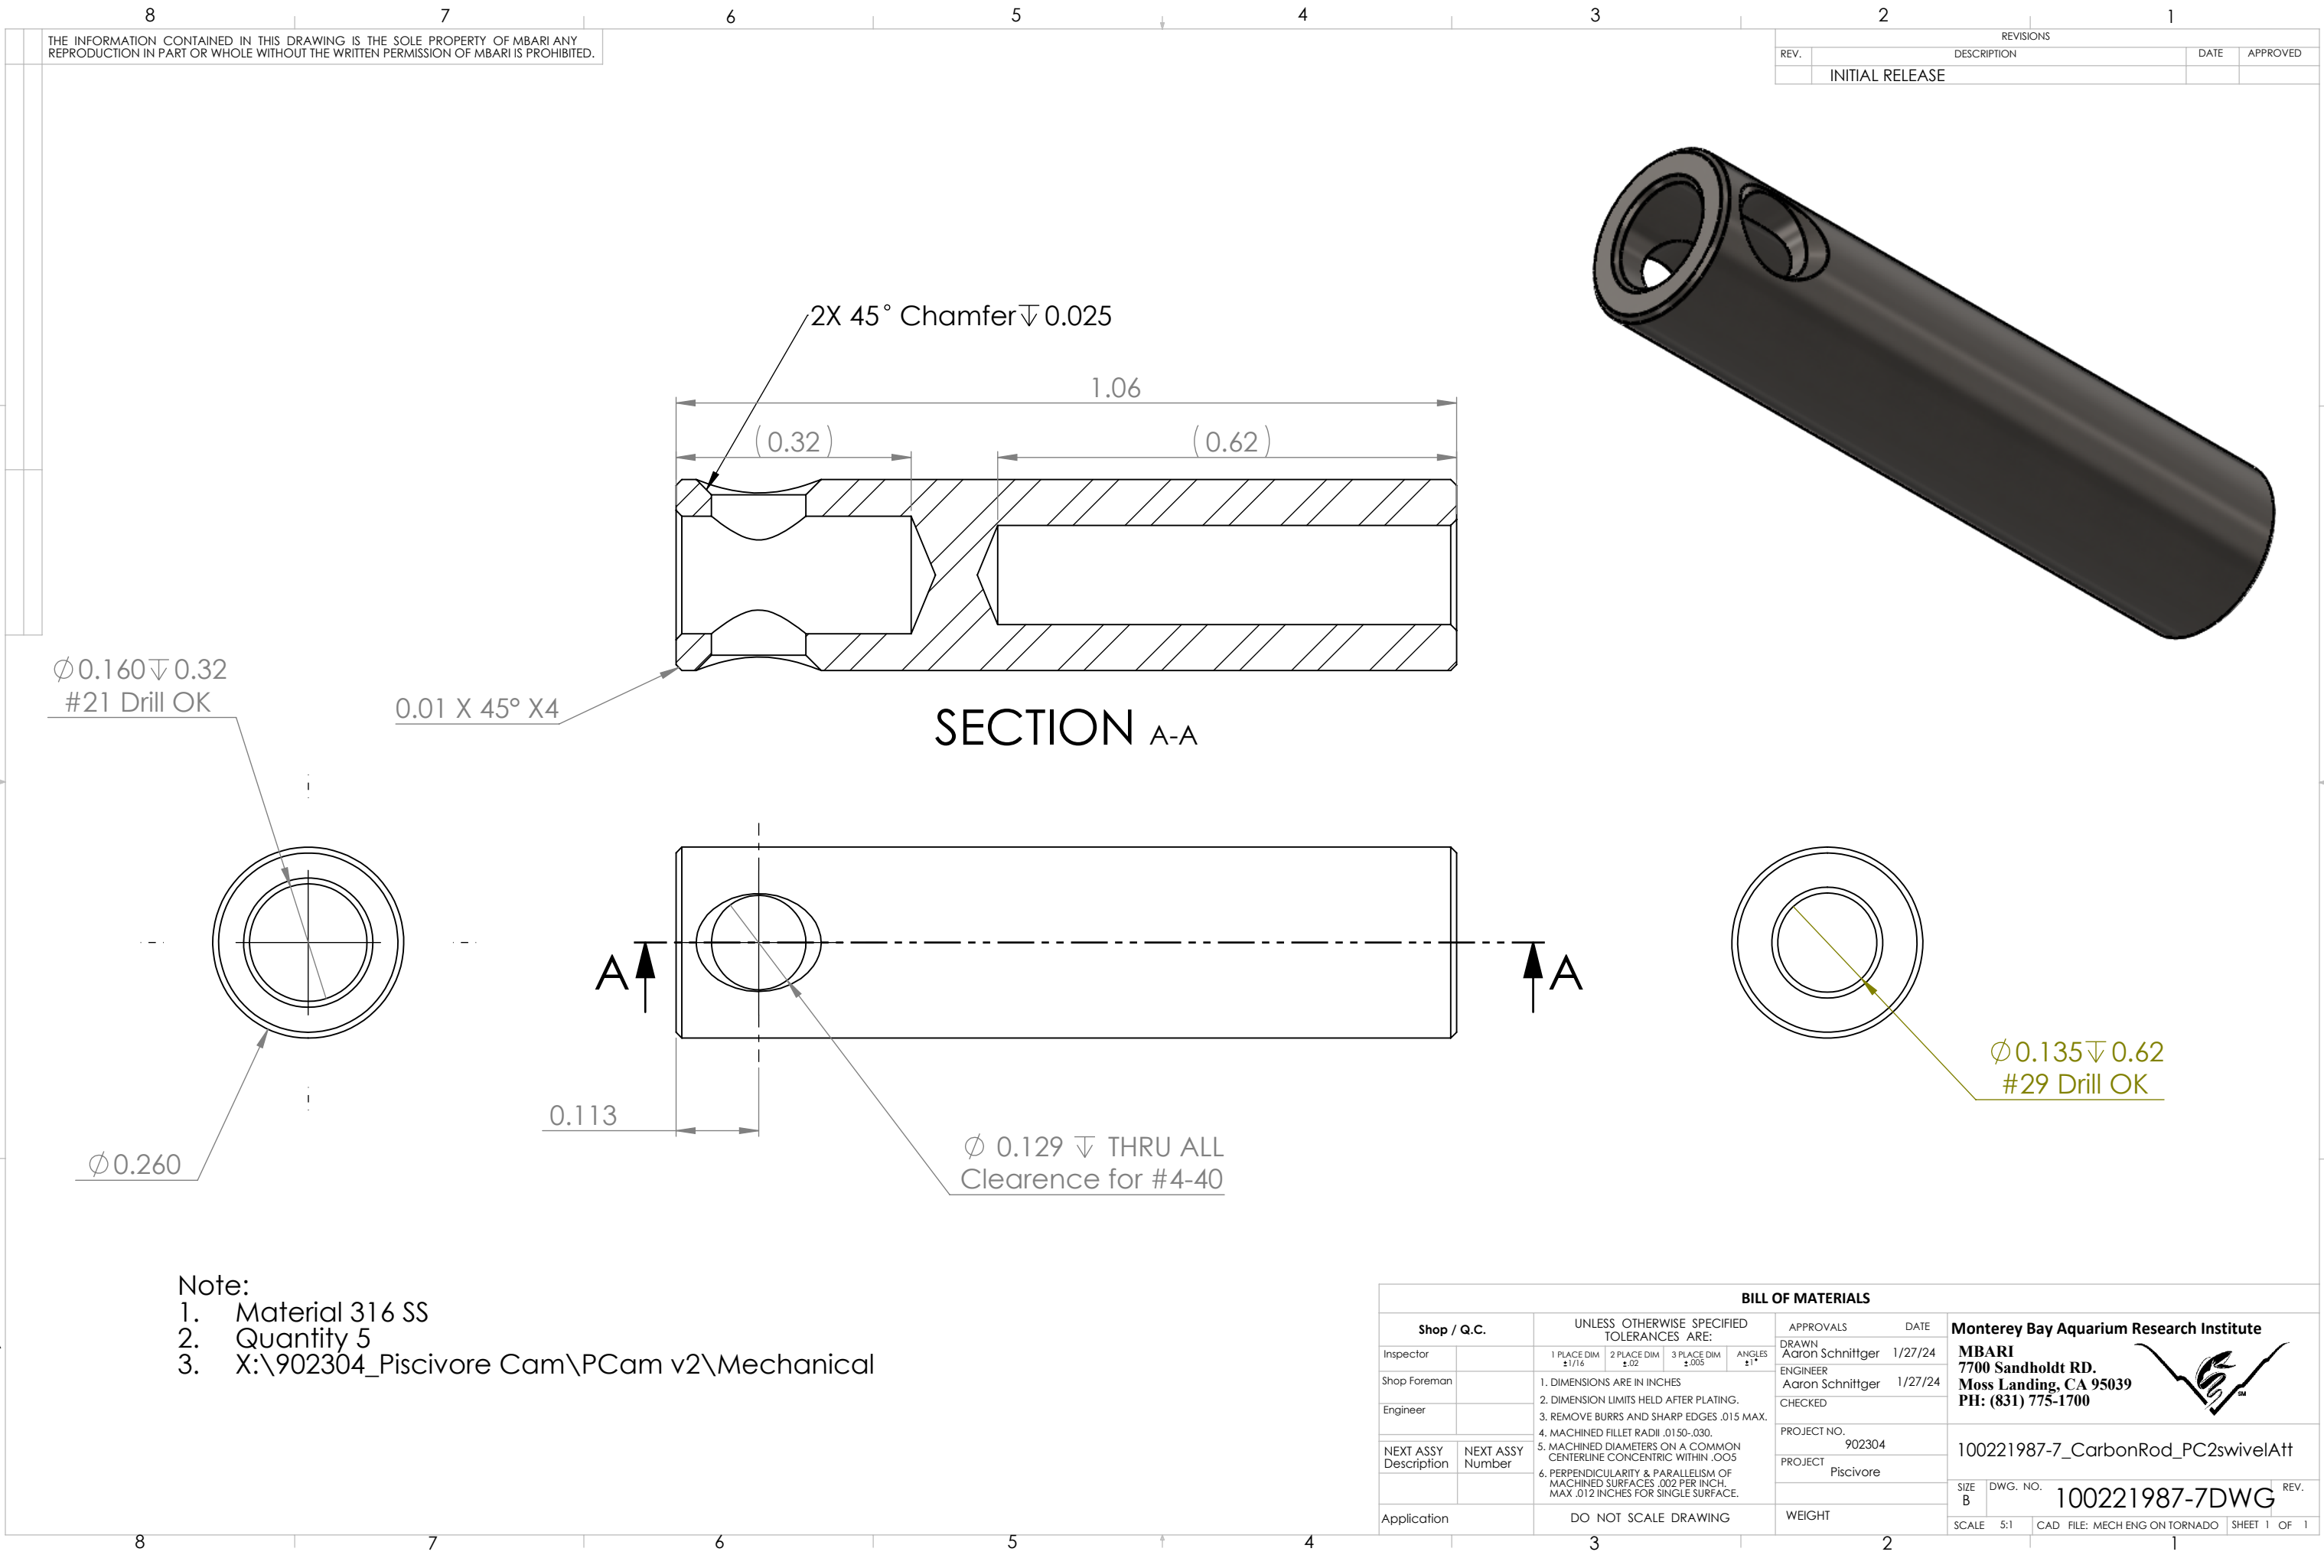

THE INFORMATION CONTAINED IN THIS DRAWING IS THE SOLE PROPERTY OF MBARI ANY REPRODUCTION IN PART OR WHOLE WITHOUT THE WRITTEN PERMISSION OF MBARI IS PROHIBITED.

REVISIONS			
REV.	DESCRIPTION	DATE	APPROVED
	INITIAL RELEASE		

Ø 0.160 ± 0.32
#21 Drill OK

0.01 X 45° X 4

2X 45° Chamfer ± 0.025

SECTION A-A

Ø 0.260

0.113

Ø 0.129 ± THRU ALL
Clearance for #4-40

Ø 0.135 ± 0.62
#29 Drill OK

- Note:
1. Material 316 SS
 2. Quantity 5
 3. X:\902304_Piscivore Cam\PCam v2\Mechanical

BILL OF MATERIALS									
Shop / Q.C.		UNLESS OTHERWISE SPECIFIED TOLERANCES ARE:				APPROVALS		DATE	
Inspector		1 PLACE DIM ±1/16	2 PLACE DIM ±.02	3 PLACE DIM ±.005	ANGLES ±1°	DRAWN Aaron Schnittger	1/27/24		
Shop Foreman		1. DIMENSIONS ARE IN INCHES 2. DIMENSION LIMITS HELD AFTER PLATING. 3. REMOVE BURRS AND SHARP EDGES .015 MAX. 4. MACHINED FILLET RADII .0150-.030. 5. MACHINED DIAMETERS ON A COMMON CENTERLINE CONCENTRIC WITHIN .005 6. PERPENDICULARITY & PARALLELISM OF MACHINED SURFACES .002 PER INCH. MAX .012 INCHES FOR SINGLE SURFACE.				ENGINEER Aaron Schnittger	1/27/24		
Engineer						CHECKED			
NEXT ASSY Description	NEXT ASSY Number					PROJECT NO. 902304			
						PROJECT Piscivore			
Application		DO NOT SCALE DRAWING				WEIGHT			
						Monterey Bay Aquarium Research Institute			
						MBARI 7700 Sandholdt RD. Moss Landing, CA 95039 PH: (831) 775-1700			
									
						100221987-7_CarbonRod_PC2swivelAtt			
		SIZE B		DWG. NO. 100221987-7DWG		REV.			
		SCALE 5:1		CAD FILE: MECH ENG ON TORNADO		SHEET 1 OF 1			

Monterey Bay Aquarium Research Institute
MBARI
7700 Sandholdt RD.
Moss Landing, CA 95039
PH: (831) 775-1700



100221987-7_CarbonRod_PC2swivelAtt