


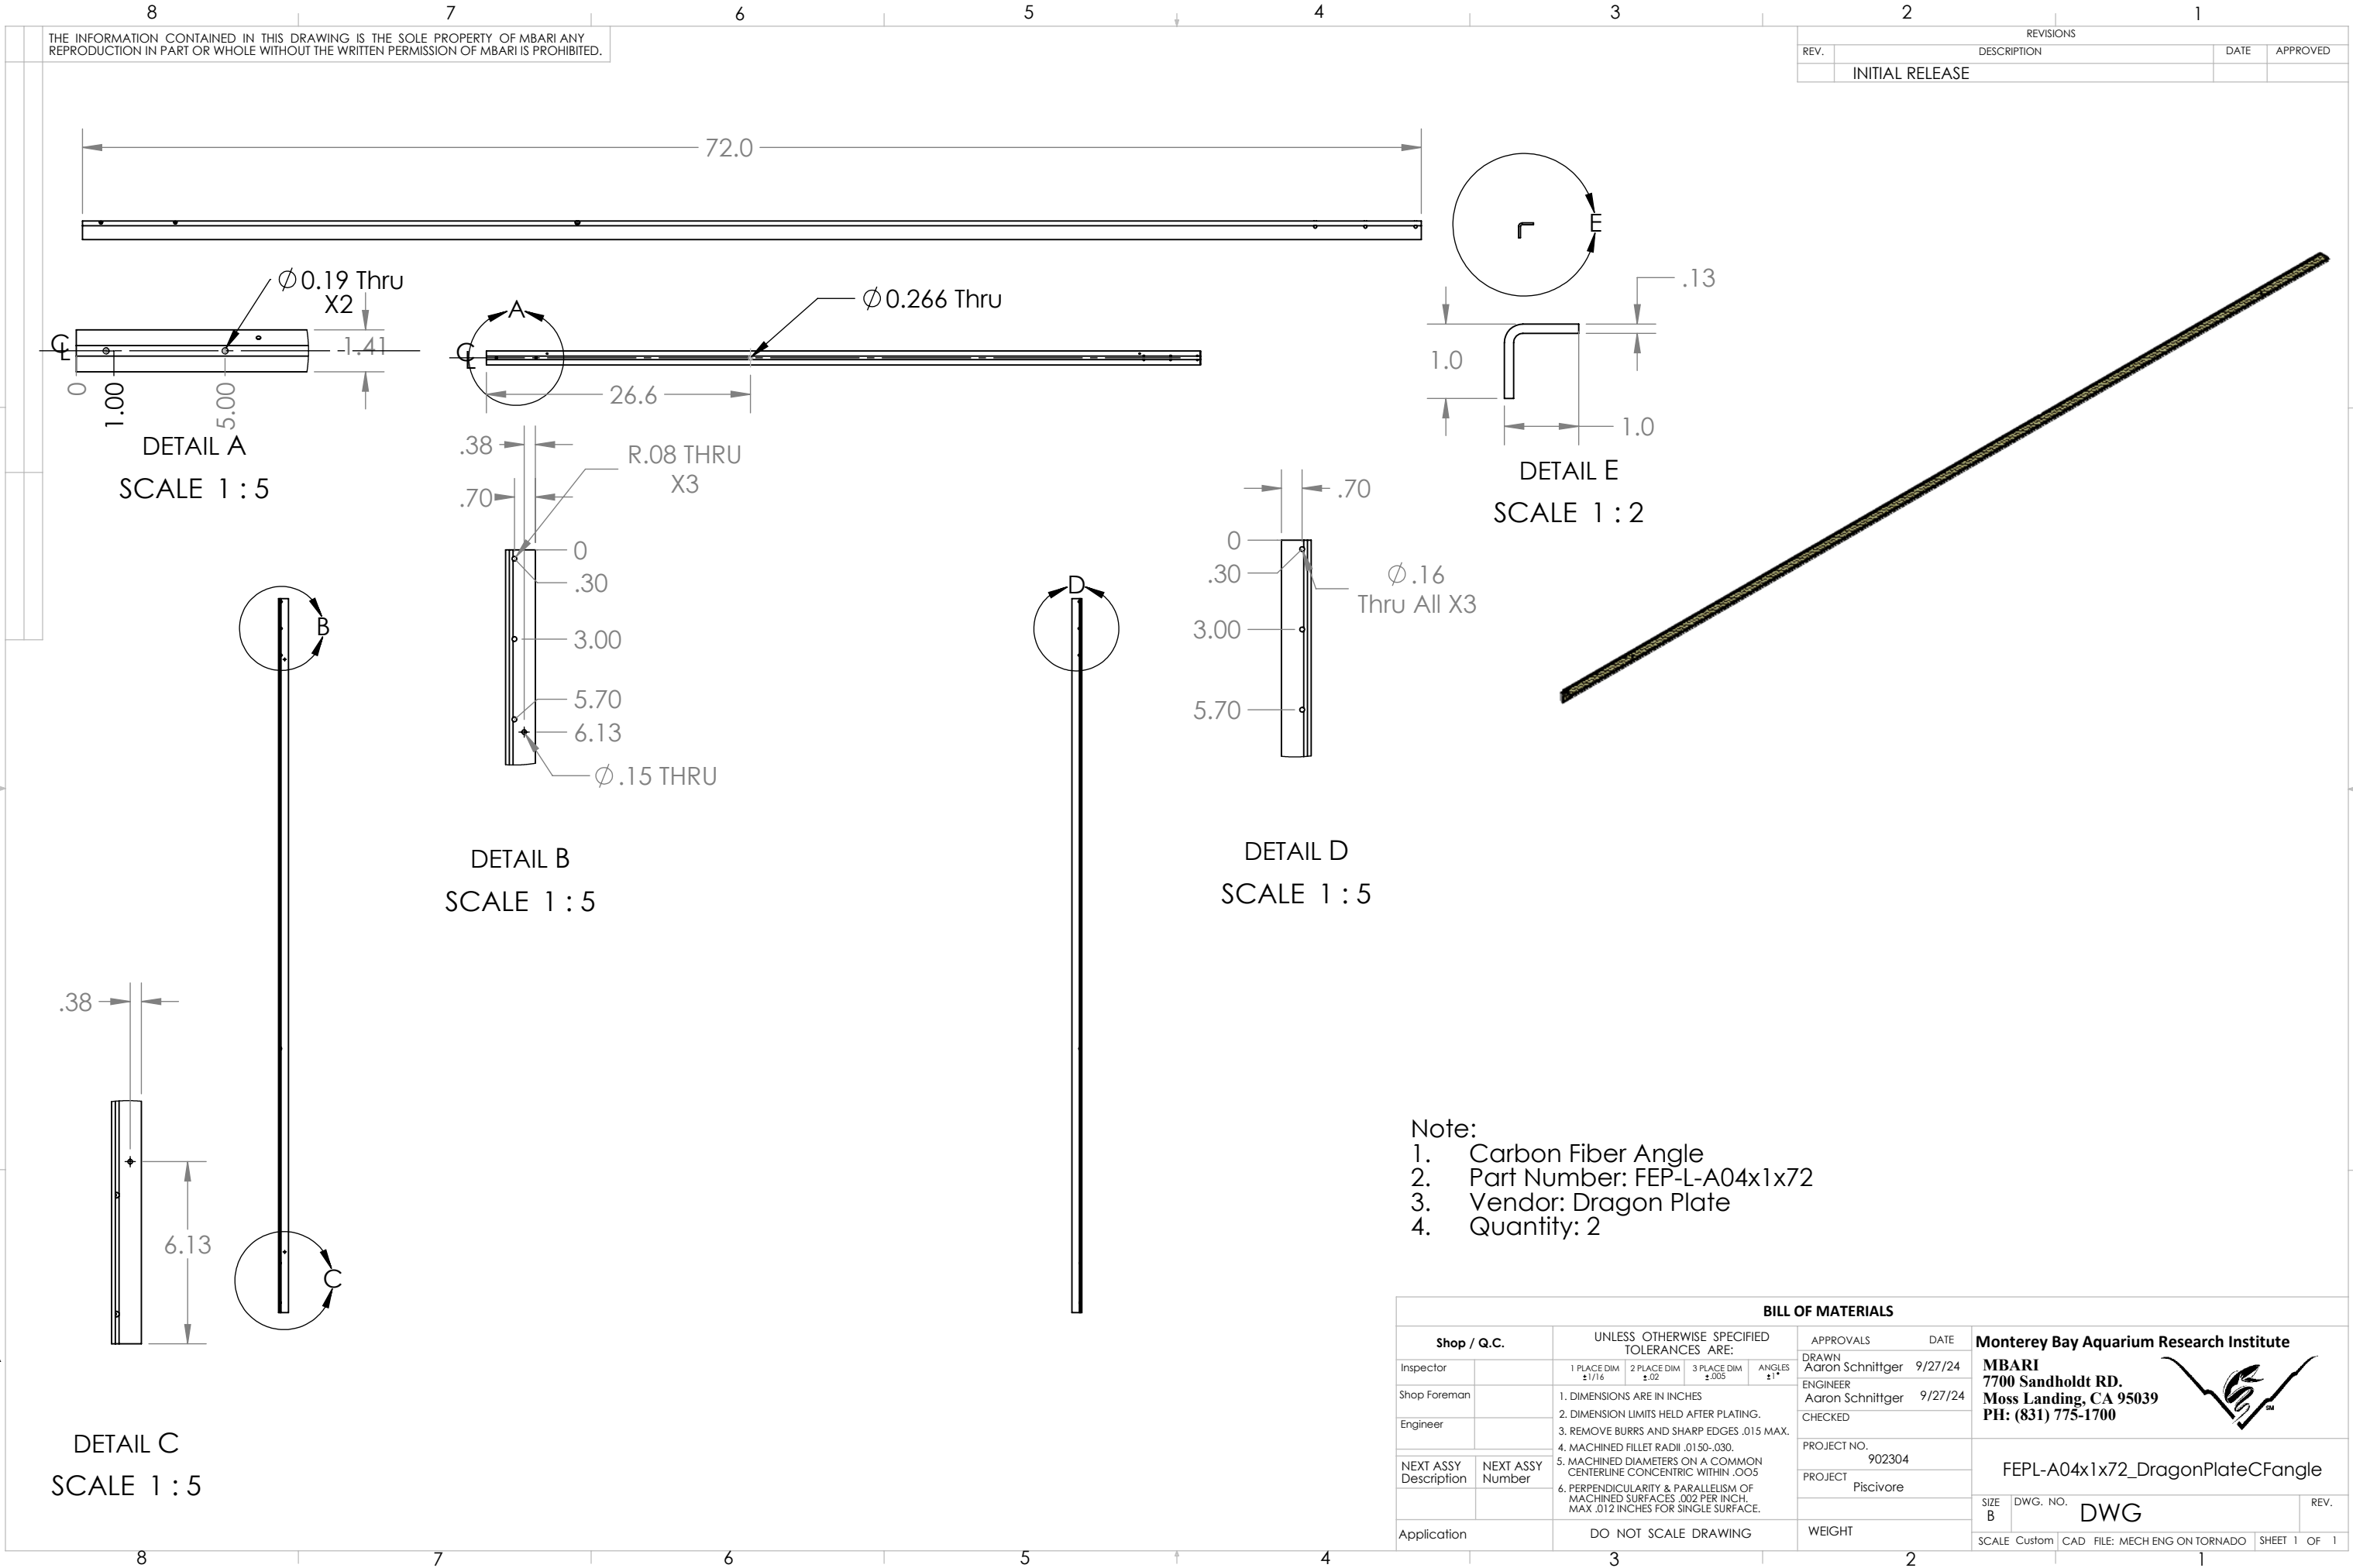

THE INFORMATION CONTAINED IN THIS DRAWING IS THE SOLE PROPERTY OF MBARI ANY REPRODUCTION IN PART OR WHOLE WITHOUT THE WRITTEN PERMISSION OF MBARI IS PROHIBITED.

REVISIONS			
REV.	DESCRIPTION	DATE	APPROVED
INITIAL RELEASE			

- Note:
- Carbon Fiber Angle
 - Part Number: FEPL-A04x1x72
 - Vendor: Dragon Plate
 - Quantity: 2

BILL OF MATERIALS												
Shop / Q.C.		UNLESS OTHERWISE SPECIFIED TOLERANCES ARE:				APPROVALS		DATE		Monterey Bay Aquarium Research Institute MBARI 7700 Sandholdt RD. Moss Landing, CA 95039 PH: (831) 775-1700 		
Inspector		1 PLACE DIM ±1/16	2 PLACE DIM ±.02	3 PLACE DIM ±.005	ANGLES ±1°	DRAWN Aaaron Schnittger	9/27/24					
Shop Foreman		1. DIMENSIONS ARE IN INCHES 2. DIMENSION LIMITS HELD AFTER PLATING. 3. REMOVE BURRS AND SHARP EDGES .015 MAX. 4. MACHINED FILLET RADII .0150-.030.				ENGINEER Aaaron Schnittger	9/27/24					
Engineer									CHECKED			
NEXT ASSY Description		NEXT ASSY Number		5. MACHINED DIAMETERS ON A COMMON CENTERLINE CONCENTRIC WITHIN .005 6. PERPENDICULARITY & PARALLELISM OF MACHINED SURFACES .002 PER INCH. MAX .012 INCHES FOR SINGLE SURFACE.				PROJECT NO. 902304		FEPL-A04x1x72_DragonPlateCFangle		
								PROJECT Piscivore				
Application		DO NOT SCALE DRAWING				WEIGHT		SIZE B		DWG. NO. DWG		REV.
								SCALE Custom		CAD FILE: MECH ENG ON TORNADO		SHEET 1 OF 1