
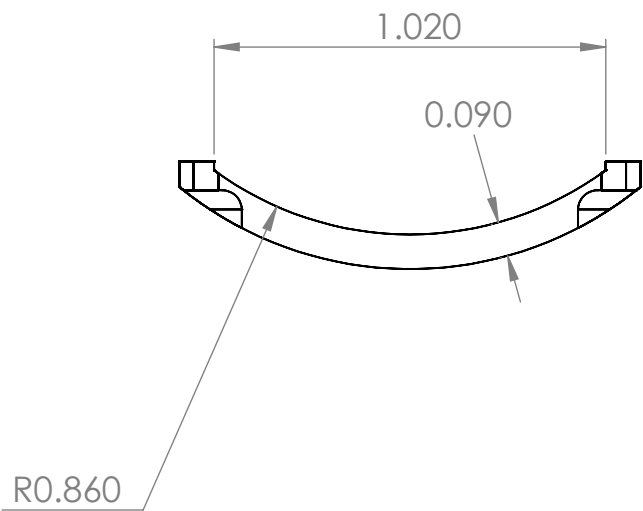
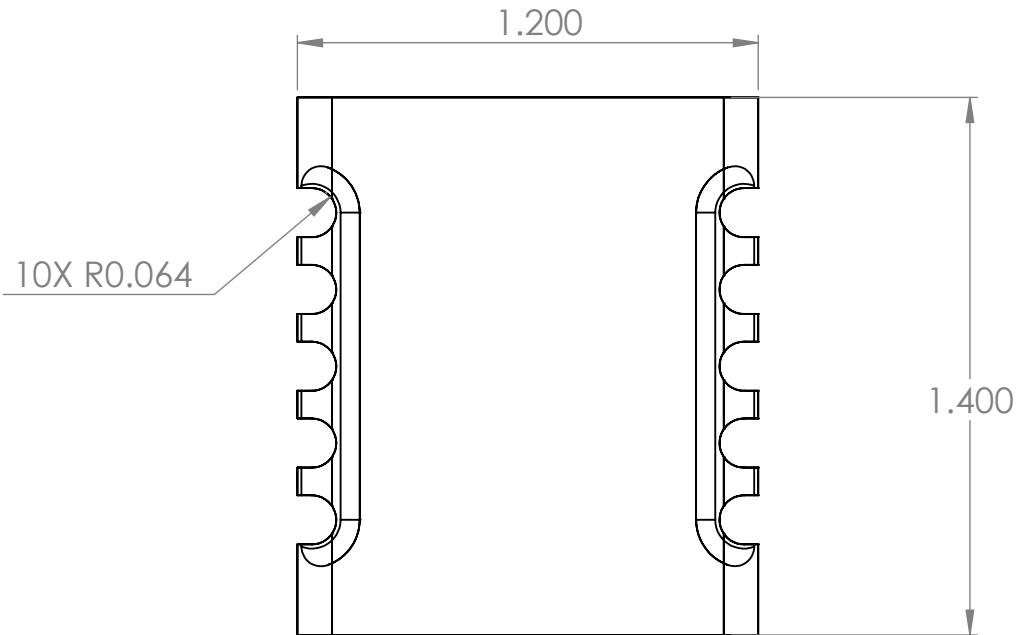


THE INFORMATION CONTAINED IN THIS DRAWING IS THE SOLE PROPERTY OF MBARI ANY REPRODUCTION IN PART OR WHOLE WITHOUT THE WRITTEN PERMISSION OF MBARI IS PROHIBITED.

REVISIONS			
REV.	DESCRIPTION	DATE	APPROVED
	INITIAL RELEASE		

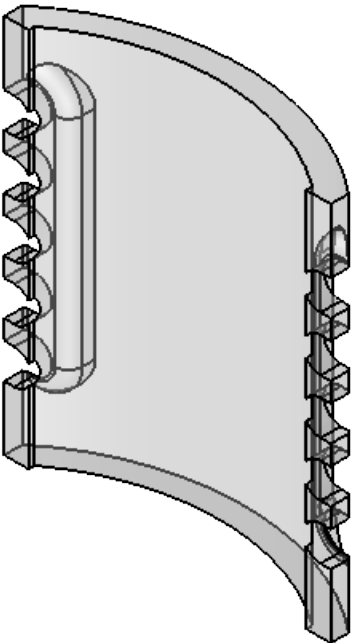

Shop / Q.C.					UNLESS OTHERWISE SPECIFIED TOLERANCES ARE:		APPROVALS		DATE		Monterey Bay Aquarium Research Institute			
Inspector		1 PLACE DIM ±1/16	2 PLACE DIM ±.02	3 PLACE DIM ±.005	ANGLES ±1°	DRAWN Aaron Schnittger	8/28/23	MBARI 7700 Sandholdt RD. Moss Landing, CA 95039 PH: (831) 775-1700 						
Shop Foreman		1. DIMENSIONS ARE IN INCHES				ENGINEER Aaron Schnittger	8/28/23							
Engineer		2. DIMENSION LIMITS HELD AFTER PLATING.				CHECKED								
		3. REMOVE BURRS AND SHARP EDGES .015 MAX.				PROJECT NO.								
		4. MACHINED FILLET RADIUS .0150-.030.				902304								
NEXT ASSY Description	NEXT ASSY Number	5. MACHINED DIAMETERS ON A COMMON CENTERLINE CONCENTRIC WITHIN .005				PROJECT		100221987-6_BatBelly						
		6. PERPENDICULARITY & PARALLELISM OF MACHINED SURFACES .002 PER INCH. MAX .012 INCHES FOR SINGLE SURFACE.				Piscivore Cam V2		100221987-6DWG						
Application		DO NOT SCALE DRAWING				WEIGHT		SIZE B		DWG. NO.		REV.		
								SCALE 2:1		CAD FILE: MECH ENG ON TORNADO		SHEET 1 OF 1		