


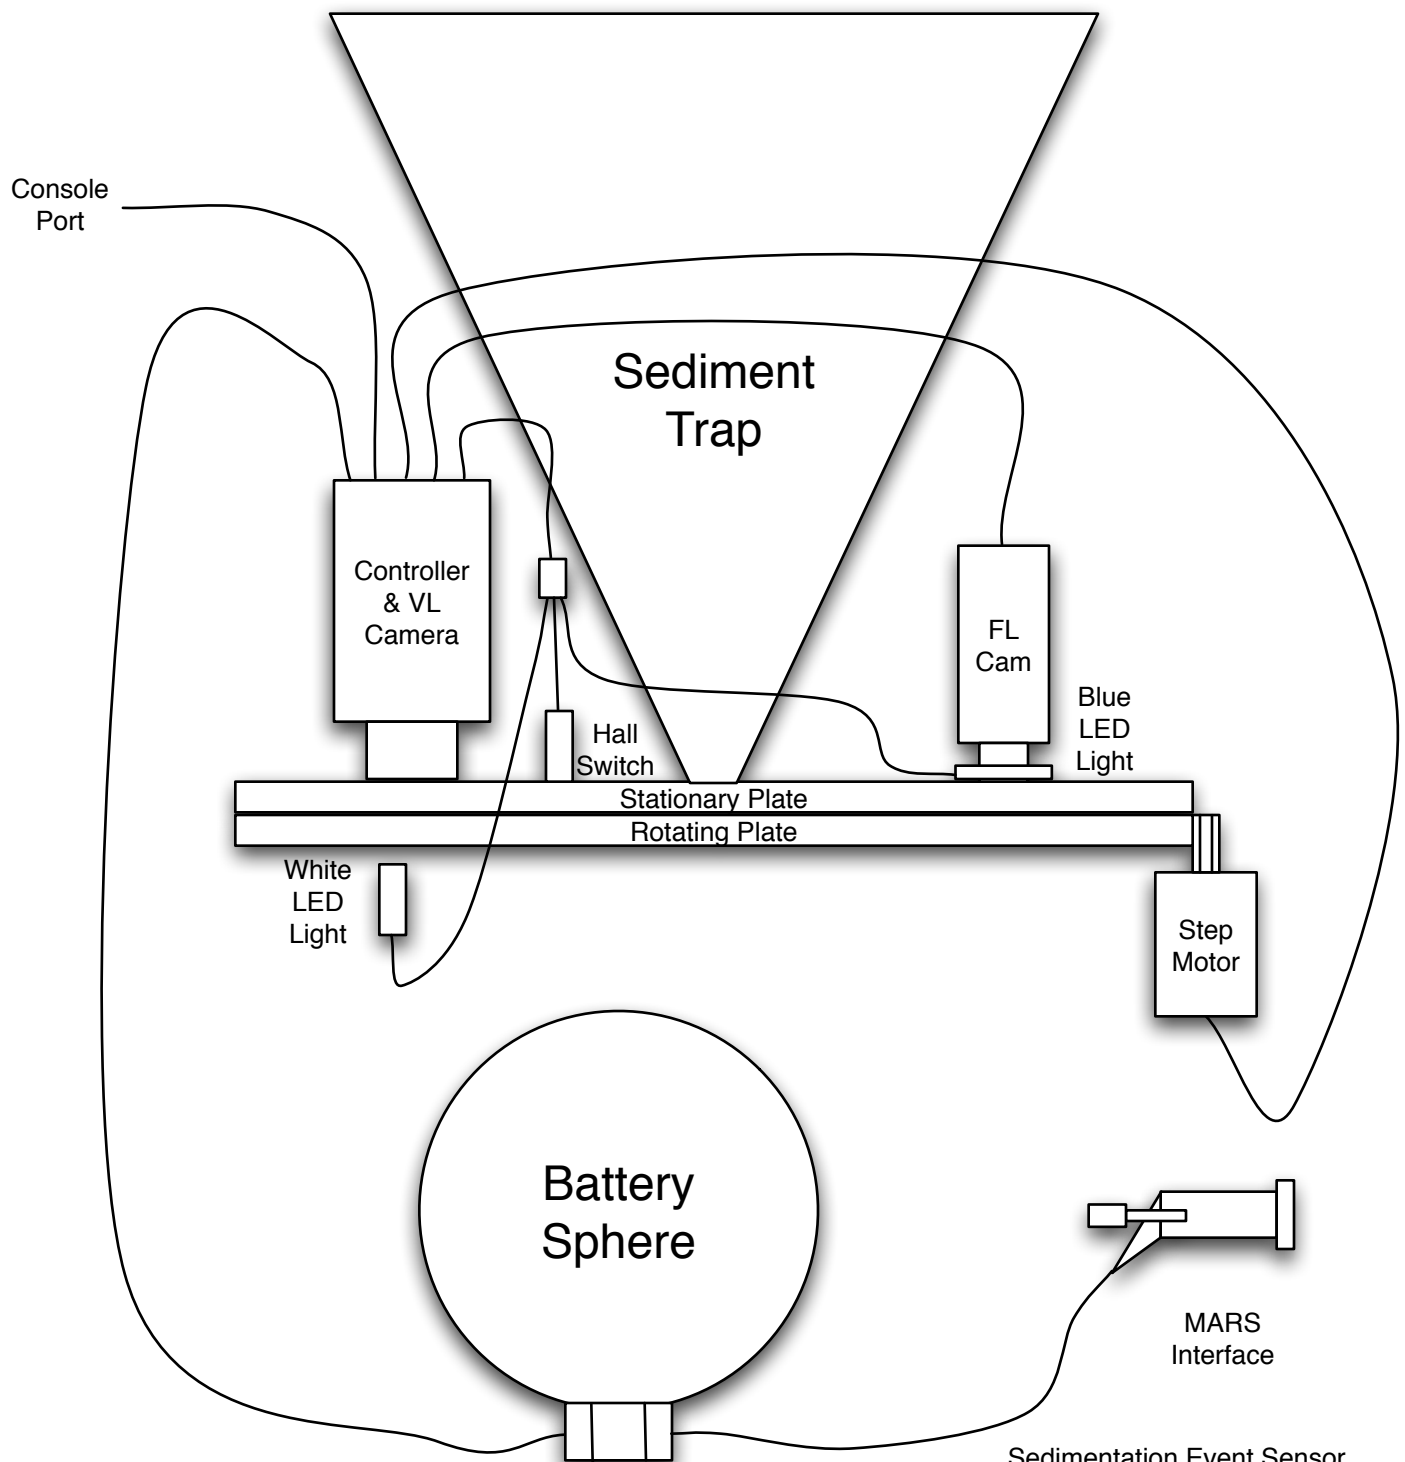

Sedimentation Event Sensor
Major Component Interconnections
P. McGill 15Mar10