

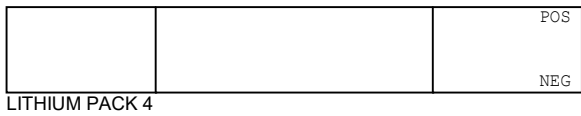
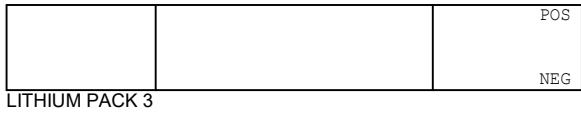
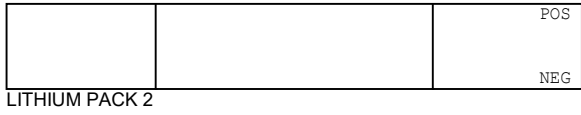


PREVIOUSLY USED
ALKALINE PACKS ARE
PRO BATTERY SPECIALIST
900360-60
(wired 4P)

LITHIUM PACKS ARE
ELECTROCHEM
3PD1489
(wired 2S2P)

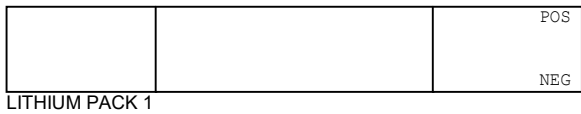

DECK COMMS
PORT

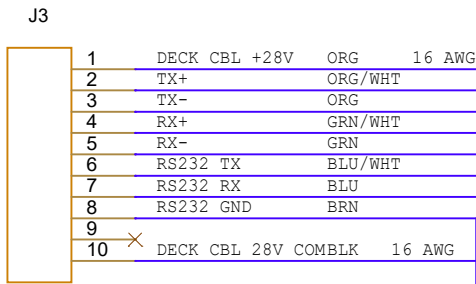


SEACON
MINK-10-FCRL-Ti


SPLICE WIRES
AND MAINTAIN
TWISTING OF
PAIRS

RJ45
TO
RJ45

SES CONTROLLER

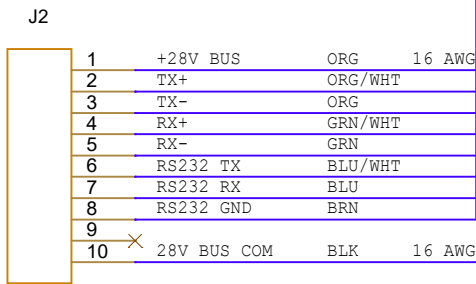

SEACON
MINK-10-FCRL-Ti

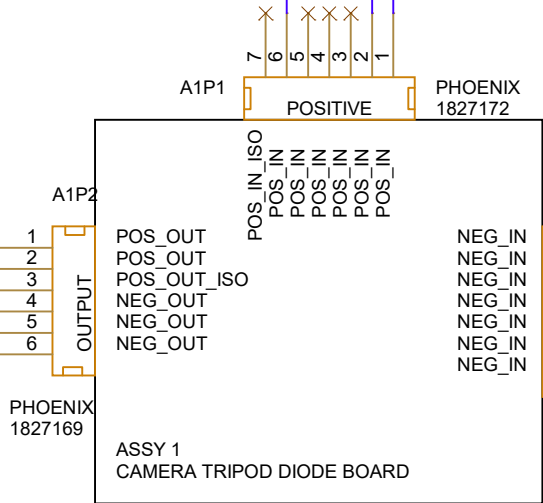

WAGO TERMINAL BLOCK

WAGO TERMINAL BLOCK

SHORTING PLUG

TO MARS SIIM
THROUGH EXTENSION
CABLE ASSY

Engineer P. McGill		
Title Sedimentation Event Sensor: Battery Sphere - Autonomous		
Size B	Document Number 10020743	Rev 1.1.0
Date: Friday, July 18, 2025	Sheet 1	of 1