


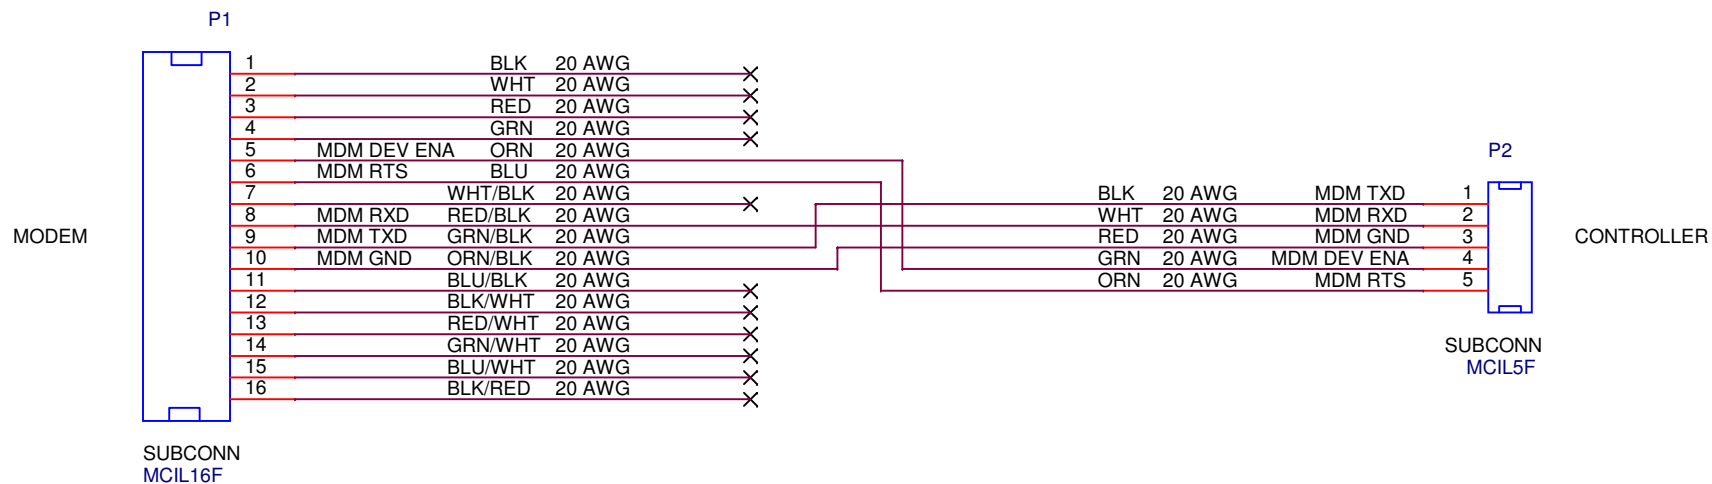

Engineer P. McGill		
Title Sedimentation Event Sensor: Modem Cable		
Size A	Document Number 10020743	Rev 1.2.0
Date:	Thursday, November 15, 2018	Sheet 1 of 1