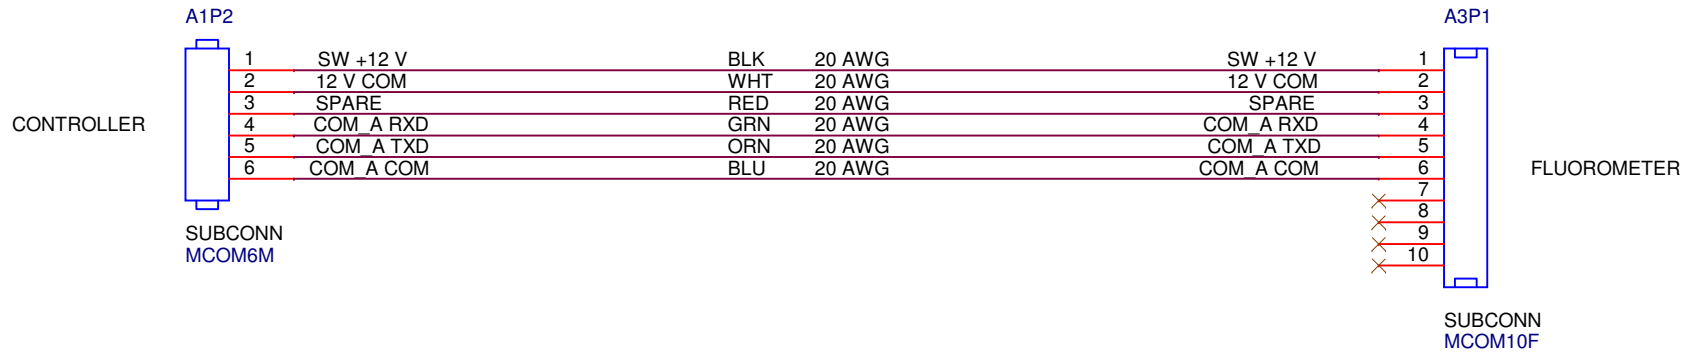


Engineer P. McGill		
Title Sedimentation Event Sensor: Other Cables		
Size A	Document Number 10020743	Rev 1.1.0
Date:	Wednesday, January 25, 2023	Sheet 1 of 1